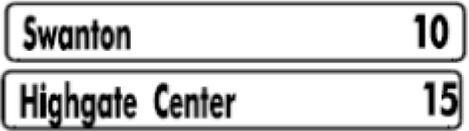


DIRECTION	MILEPOINT	LOCATION CODE (SHEET 2)	SIGN CODE	WIDTH (IN)	HEIGHT (IN)	SHEETING REMARKS	SIGN LEGEND	NEW SIGNS		EXISTING SIGNS				EXIST POST		NUMBER OF NEW POSTS	SQUARE STEEL (IN)			TUBULAR STEEL Ø (IN)				SIGN FRAME REQUIRED	REMARKS	SIGN DETAIL LOCATION			
								"A"	"B"	RETAIN	SALVAGE FROM	SALVAGE TO	REMOVE	RETAIN	REMOVE		1.75	2.00	2.50	FOUNDATION	3.00	3.50	4.00			5.00	SHSM	PROJECT SHEET #	STANDARD SHEET #
																	(LB / FT)				(LB / FT)								
ALBURGH VT78 EB							FY-FLUORESCENT YELLOW FYG-FLUORESCENT YELLOW GREEN															"SHSM"-STANDARD HIGHWAY SIGNS AND MARKINGS							
EB	0.000	B	R1-1	30	30																								
		B	R1-1	36	36																								
EB	0.010	A	M3-2	24	12		ROUTE MARKER ASSEMBLY																						
		A	M1-5	24	24																								
		A	M4-5	24	12																								
		A	M1-1	24	24																								
		A	M3-2	24	12																								
		A	M1-5	24	24																								
		A	M4-5	24	12																								
		A	M1-1	24	24																								
EB	0.070	A	D2-1	72	10																								
		A	D2-1	72	10																								
		A	VD2-1	72	12																								
		A	VD2-1	72	12																								
EB	0.100	B	W14-3	48	36																								
SIGN SUMMARY SHEET							SHEET TOTALS	33.00	0.00	0	0	1	1	0	0	6	90.0	0	0.0	0.0	0.0	0.0	PROJECT NAME: Statewide-NW Region PROJECT NUMBER: STPG SIGN(42)						
							SF	SF	EA	EA	EA	EA	EA	EA	EA	EA	EA	EA	EA	EA	EA	EA	FILE NAME: Alburgh VT78EB.xls PLOT DATE: 8/30/2012 PROJECT MANAGER: A. Gamble DRAWN BY: T. Guazzoni DESIGNED BY: T. Guazzoni CHECKED: A. Gamble						
VERMONT AGENCY OF TRANSPORTATION							TOWN DIRECTIONAL TOTALS	132.8	0.0	18	0	0	18	0	0	24	360.0	0		0.0			ALBURGH VT78 EB SHEET 1 SHEET 8 OF 69						