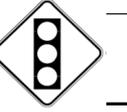


DIRECTION	MILEPOINT	LOCATION CODE (SHEET 2)	SIGN CODE	WIDTH (IN)	HEIGHT (IN)	SHEETING REMARKS	SIGN LEGEND	NEW SIGNS		EXISTING SIGNS				EXIST POST		NUMBER OF NEW POSTS	SQUARE STEEL (IN)			TUBULAR STEEL Ø (IN)				SIGN FRAME REQUIRED	REMARKS	SIGN DETAIL LOCATION			
								"A"	"B"	RETAIN	SALVAGE FROM	SALVAGE TO	REMOVE	RETAIN	REMOVE		1.75	2.00	2.50	FOUNDATION	3.00	3.50	4.00			5.00	SHSM	PROJECT SHEET #	STANDARD SHEET #
																	(LB / FT)				(LB / FT)								
SWANTON VT78 EB							FY-FLUORESCENT YELLOW FYG-FLUORESCENT YELLOW GREEN															"SHSM"-STANDARD HIGHWAY SIGNS AND MARKINGS							
EB	7.226	D	R1-1	30	30																								
		D	R1-1	30	30			6.25																		X			
EB	7.345	A	W3-3	30	30																								
		A	W3-3	30	30			6.25																		X			
EB	7.360	A	D4-2	24	30		PARK AND RIDE W/ RIGHT ARROW				1																		
		A	UNK	24	UNK		TELEPHONE #				1																		
EB	7.370	A	VR-922L	30	30		LEFT ONLY/THRU RIGHT				1																		
EB	7.379	A	OM1-1	18	18		YELLOW CLUSTER				1																		
END CLASS 1 SECTION OF ROADWAY																													
EB	7.38	A	VR-039	24	18		STATE HIGHWAY BEGINS				1																		
		A	R2-1	24	30		SPEED LIMIT 35				1																		
		B	VR-038	24	18		STATE HIGHWAY ENDS				1																		
		B	R3-2	24	24		NO LEFT TURN				1																		
EB	7.41	C	VR-017	24	30																								
		C	VR-017	24	30			5.00																		7			
SIGN SUMMARY SHEET							SHEET TOTALS	17.50	0.00	8	0	0	3	0	0	3	2	30.0	0	0.0	0.0	0.0	0.0	PROJECT NAME: Statewide-NW Region PROJECT NUMBER: STPG SIGN(42)					
VERMONT AGENCY OF TRANSPORTATION							TOWN DIRECTIONAL TOTALS	445.7	0.0	97	4	4	104	0	0	57	855.0	0		0.0				FILE NAME: Swanton VT78EB.xls PLOT DATE: 8/30/2012 PROJECT MANAGER: A. Gamble DRAWN BY: T. Guazzoni DESIGNED BY: T. Guazzoni CHECKED: A. Gamble SWANTON VT78 EB SHEET 17 SHEET 35 OF 69					