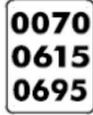


DIRECTION	MILEPOINT	LOCATION CODE (SHEET 2)	SIGN CODE	WIDTH (IN)	HEIGHT (IN)	SHEETING REMARKS	SIGN LEGEND	NEW SIGNS		EXISTING SIGNS				EXIST POST		NUMBER OF NEW POSTS	SQUARE STEEL (IN)			TUBULAR STEEL Ø (IN)				SIGN FRAME REQUIRED	REMARKS	SIGN DETAIL LOCATION			
								"A"	"B"	RETAIN	SALVAGE FROM	SALVAGE TO	REMOVE	RETAIN	REMOVE		1.75	2.00	2.50	FOUNDATION	3.00	3.50	4.00			5.00	SHSM	PROJECT SHEET #	STANDARD SHEET #
																	(LB / FT)				(LB / FT)								
<b>HIGHGATE US7 NB</b>							FY-FLUORESCENT YELLOW FYG-FLUORESCENT YELLOW GREEN																"SHSM"-STANDARD HIGHWAY SIGNS AND MARKINGS						
NB	0.000	C	VD-024	72	10			5.00							2		X								INSTALL DIRECTLY ACROSS FROM GRASS MEDIAN OF MONUMENT RD (TH-16)		4		
		C	VD-700	6	10			0.42																	INSTALL ON LEFT POST			E-138	
		C	VD-700	6	10			0.42																	INSTALL ON RIGHT POST			E-138	
NB	0.150	C	R2-1	24	30																								
		C	VR-017	24	30			5.00							1		X								DECKER RD (TH-28)		7		
		C	R2-1	24	30			5.00																			X		
NB	0.153	D	R1-1	30	30																								
		A	D3-1	UNK	UNK		STREET NAME SIGN																		RETURN SIGN TO TOWN				
		D	R1-1	30	30			6.25							1		X								DECKER RD (TH-28) INSTALL SIGN IN ISLAND	X			
NB	0.156	A	D3-1	54	12			4.50							2		X								SIGN LOCATION TO BE DETERMINED IN THE FIELD		5		
NB	0.156	D	R1-1	30	30			6.25							1		X								DECKER RD (TH-28)	X			
NB	2.657	C	VR-017	24	30		LEGAL LOAD LIMIT 24000 LBS																		CARTER HILL RD (TH-1)				
NB	2.662	A	D3-1	66	12			5.50							2		X								SIGN LOCATION TO BE DETERMINED IN THE FIELD		5		
NB	2.662	D	R1-1	30	30		STOP																		CARTER HILL RD (TH-1)				
NB	2.670	A	UNK	UNK	UNK		CHAMPLAIN																						
<b>SIGN SUMMARY SHEET</b>							<b>SHEET TOTALS</b>	38.34	0.00	3	0	0	3	0	0	9	135.0	0	0.0	0.0	0.0	0.0	0.0	0.0	0.0	PROJECT NAME: <b>Statewide-NW Region</b>			
								SF	SF	EA	EA	EA	EA	EA	EA	EA	FT	EA	LB	LB	LB	LB	LB	LB	PROJECT NUMBER: <b>STPG SIGN(42)</b>				
							<b>TOWN DIRECTIONAL TOTALS</b>	108.3	0.0	57	5	5	19	0	0	24	360.0	0			0.0					FILE NAME: <b>Highgate us7NB.xls</b> PLOT DATE: <b>8/30/2012</b>			
VERMONT AGENCY OF TRANSPORTATION																									PROJECT MANAGER: <b>A. Gamble</b> DRAWN BY: <b>T. Guazzoni</b>				
																									DESIGNED BY: <b>T. Guazzoni</b> CHECKED: <b>A. Gamble</b>				
																									HIGHGATE US7 NB SHEET 1 SHEET <b>67</b> OF <b>69</b>				