

MESSAGES FOR PORTABLE CHANGEABLE MESSAGE SIGNS

(PCMS-1)

MESSAGE 1	MESSAGE 2
<b>BRIDGE</b>	<b>MMMM DD *</b>
<b>CLOSED</b>	<b>TO</b>
<b>AHEAD</b>	<b>MMMM DD *</b>

PCMS-2

MESSAGE 1	MESSAGE 2	MESSAGE 3
<b>VT 100</b>	<b>1 MILE</b>	<b>MMMM DD *</b>
<b>BRIDGE</b>	<b>AHEAD</b>	<b>TO</b>
<b>CLOSED</b>		<b>MMMM DD *</b>

MESSAGE 1	MESSAGE 2
<b>VT 100</b>	<b>1 MILE</b>
<b>BRIDGE</b>	<b>AHEAD</b>
<b>CLOSED</b>	

PCMS-3

MESSAGE 1	MESSAGE 2	MESSAGE 3
<b>VT 100</b>	<b>3 MILES</b>	<b>MMMM DD *</b>
<b>BRIDGE</b>	<b>AHEAD</b>	<b>TO</b>
<b>CLOSED</b>		<b>MMMM DD *</b>

MESSAGE 1	MESSAGE 2
<b>VT 100</b>	<b>3 MILES</b>
<b>BRIDGE</b>	<b>AHEAD</b>
<b>CLOSED</b>	

\* MONTH SHALL BE SPELLED OUT JUNE 10, NOT 6/10

NOTES


- FOR TRAFFIC CONTROL NOTES SEE SHEET 17.
- SIGNS SIMILAR TO VAOT STANDARD E-123.
- SIGNS WILL HAVE BLUE BACKGROUND WITH WHITE LETTERING, AND WHITE BORDER LINE. AND SHALL BE 18"H X 48"W.

THRU LENGTH : 3.4 MILES  
 DETOUR LENGTH : 7.3 MILES  
 3 WEEK PROPOSED CLOSURE  
 ADDITIONAL LENGTH : 3.9 MILES  
 END TO END LENGTH : 10.7 MILES

PROJECT NAME: WAITSFIELD  
 PROJECT NUMBER: BRF 013-4(39)

FILE NAME: z12b136dtr.dgn  
 PROJECT LEADER: R. YOUNG  
 DESIGNED BY: D. KULL  
 TRAFFIC CONTROL SHEET 1

PLOT DATE: 8/24/2015  
 DRAWN BY: S. MERKWAN  
 CHECKED BY: T. KENDRICK  
 SHEET 16 OF 69

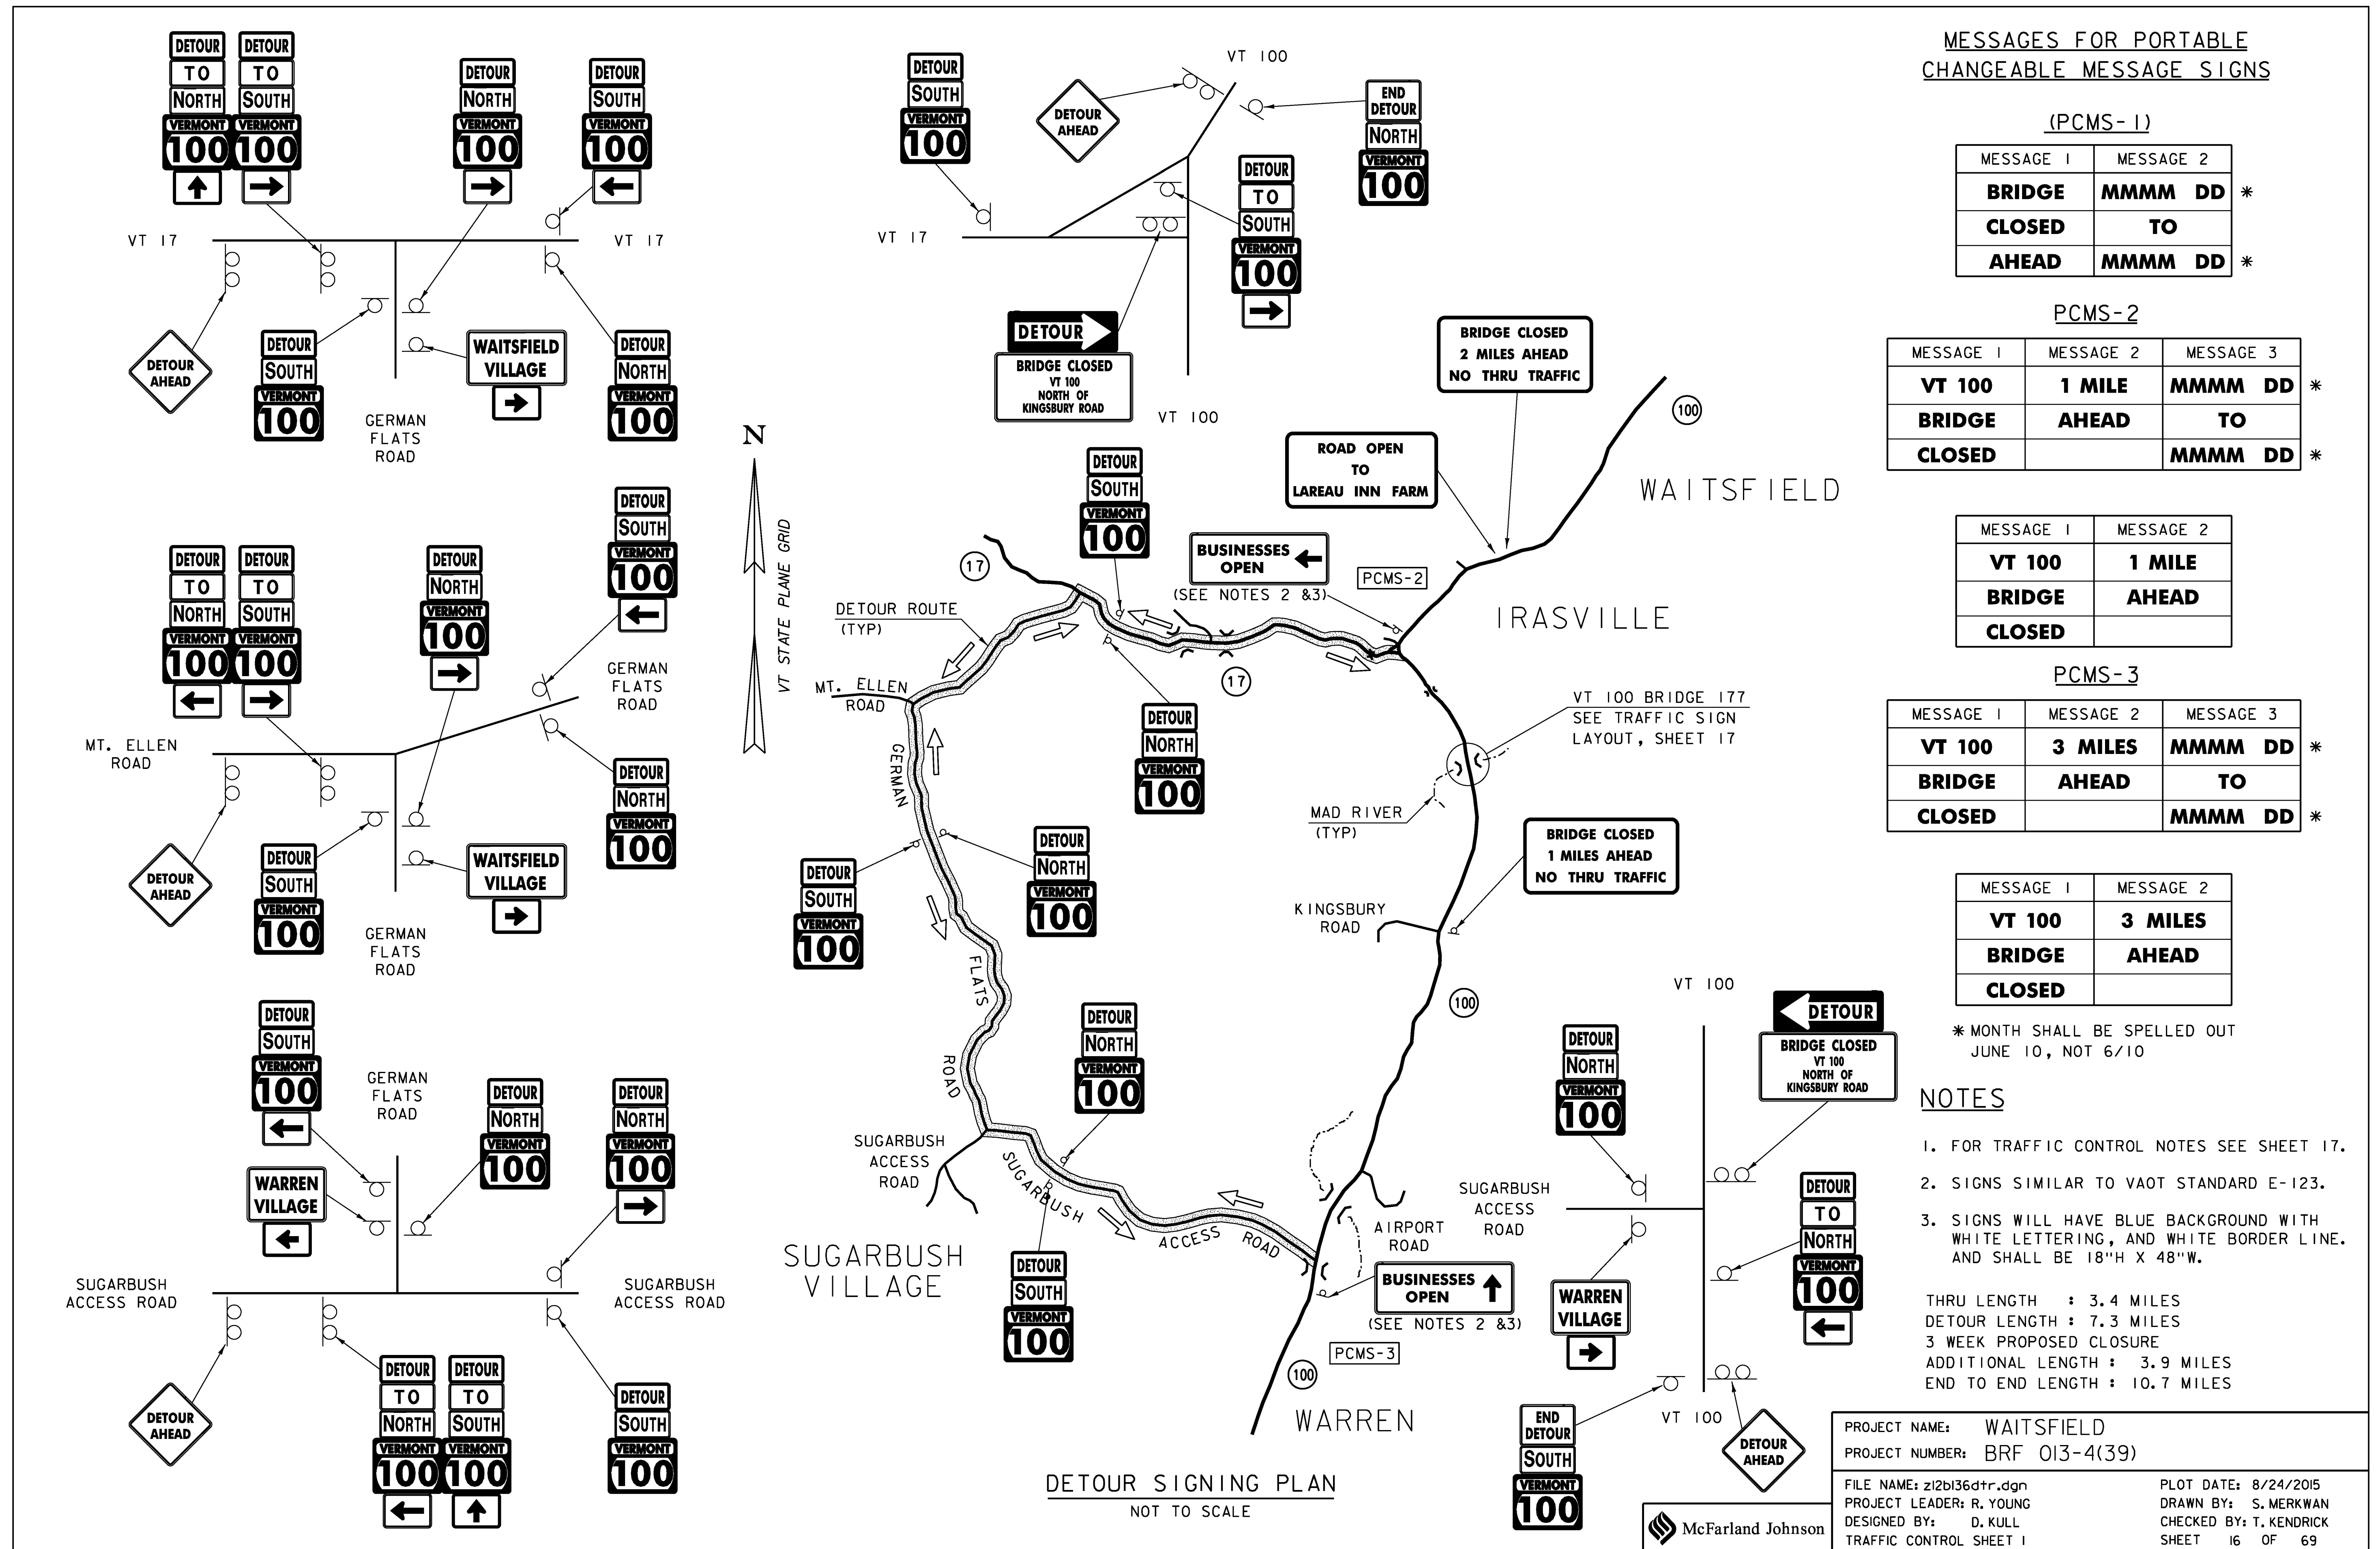

DETOUR SIGNING PLAN  
 NOT TO SCALE

