


**LEGEND:**  
 APPROXIMATE LOCATION OF EXISTING ABUTMENT TO BE PARTIALLY REMOVED ABOVE EL. 720.0.

**NOTE:**  
 PROPOSED BRIDGE SUPERSTRUCTURE AND APPROACH SLABS NOT SHOWN FOR CLARITY.

**ABUTMENT NO 1 GRADING PLAN**

5 0 5  
 SCALE: 1" = 5'-0"

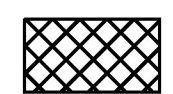

PROJECT NAME: WAITSFIELD	PLOT DATE: 8/24/2015
PROJECT NUMBER: BRF 013-4(39)	DRAWN BY: S. MERKWAN
FILE NAME: z12b136abut_grd.dgn	CHECKED BY: T. KENDRICK
PROJECT LEADER: R. YOUNG	SHEET 23 OF 69
DESIGNED BY: D. KULL	
ABUTMENT NO 1 GRADING PLAN	