



SOIL CLASSIFICATION:
 MACHIAS FINE SANDY LOAM
 3%-8% SLOPES
 NOT HIGHLY ERODIBLE
 K=0.17

SOIL CLASSIFICATION:
 WEIDER VERY FINE SANDY LOAM
 0%-3% SLOPES
 NOT HIGHLY ERODIBLE
 K=0.32

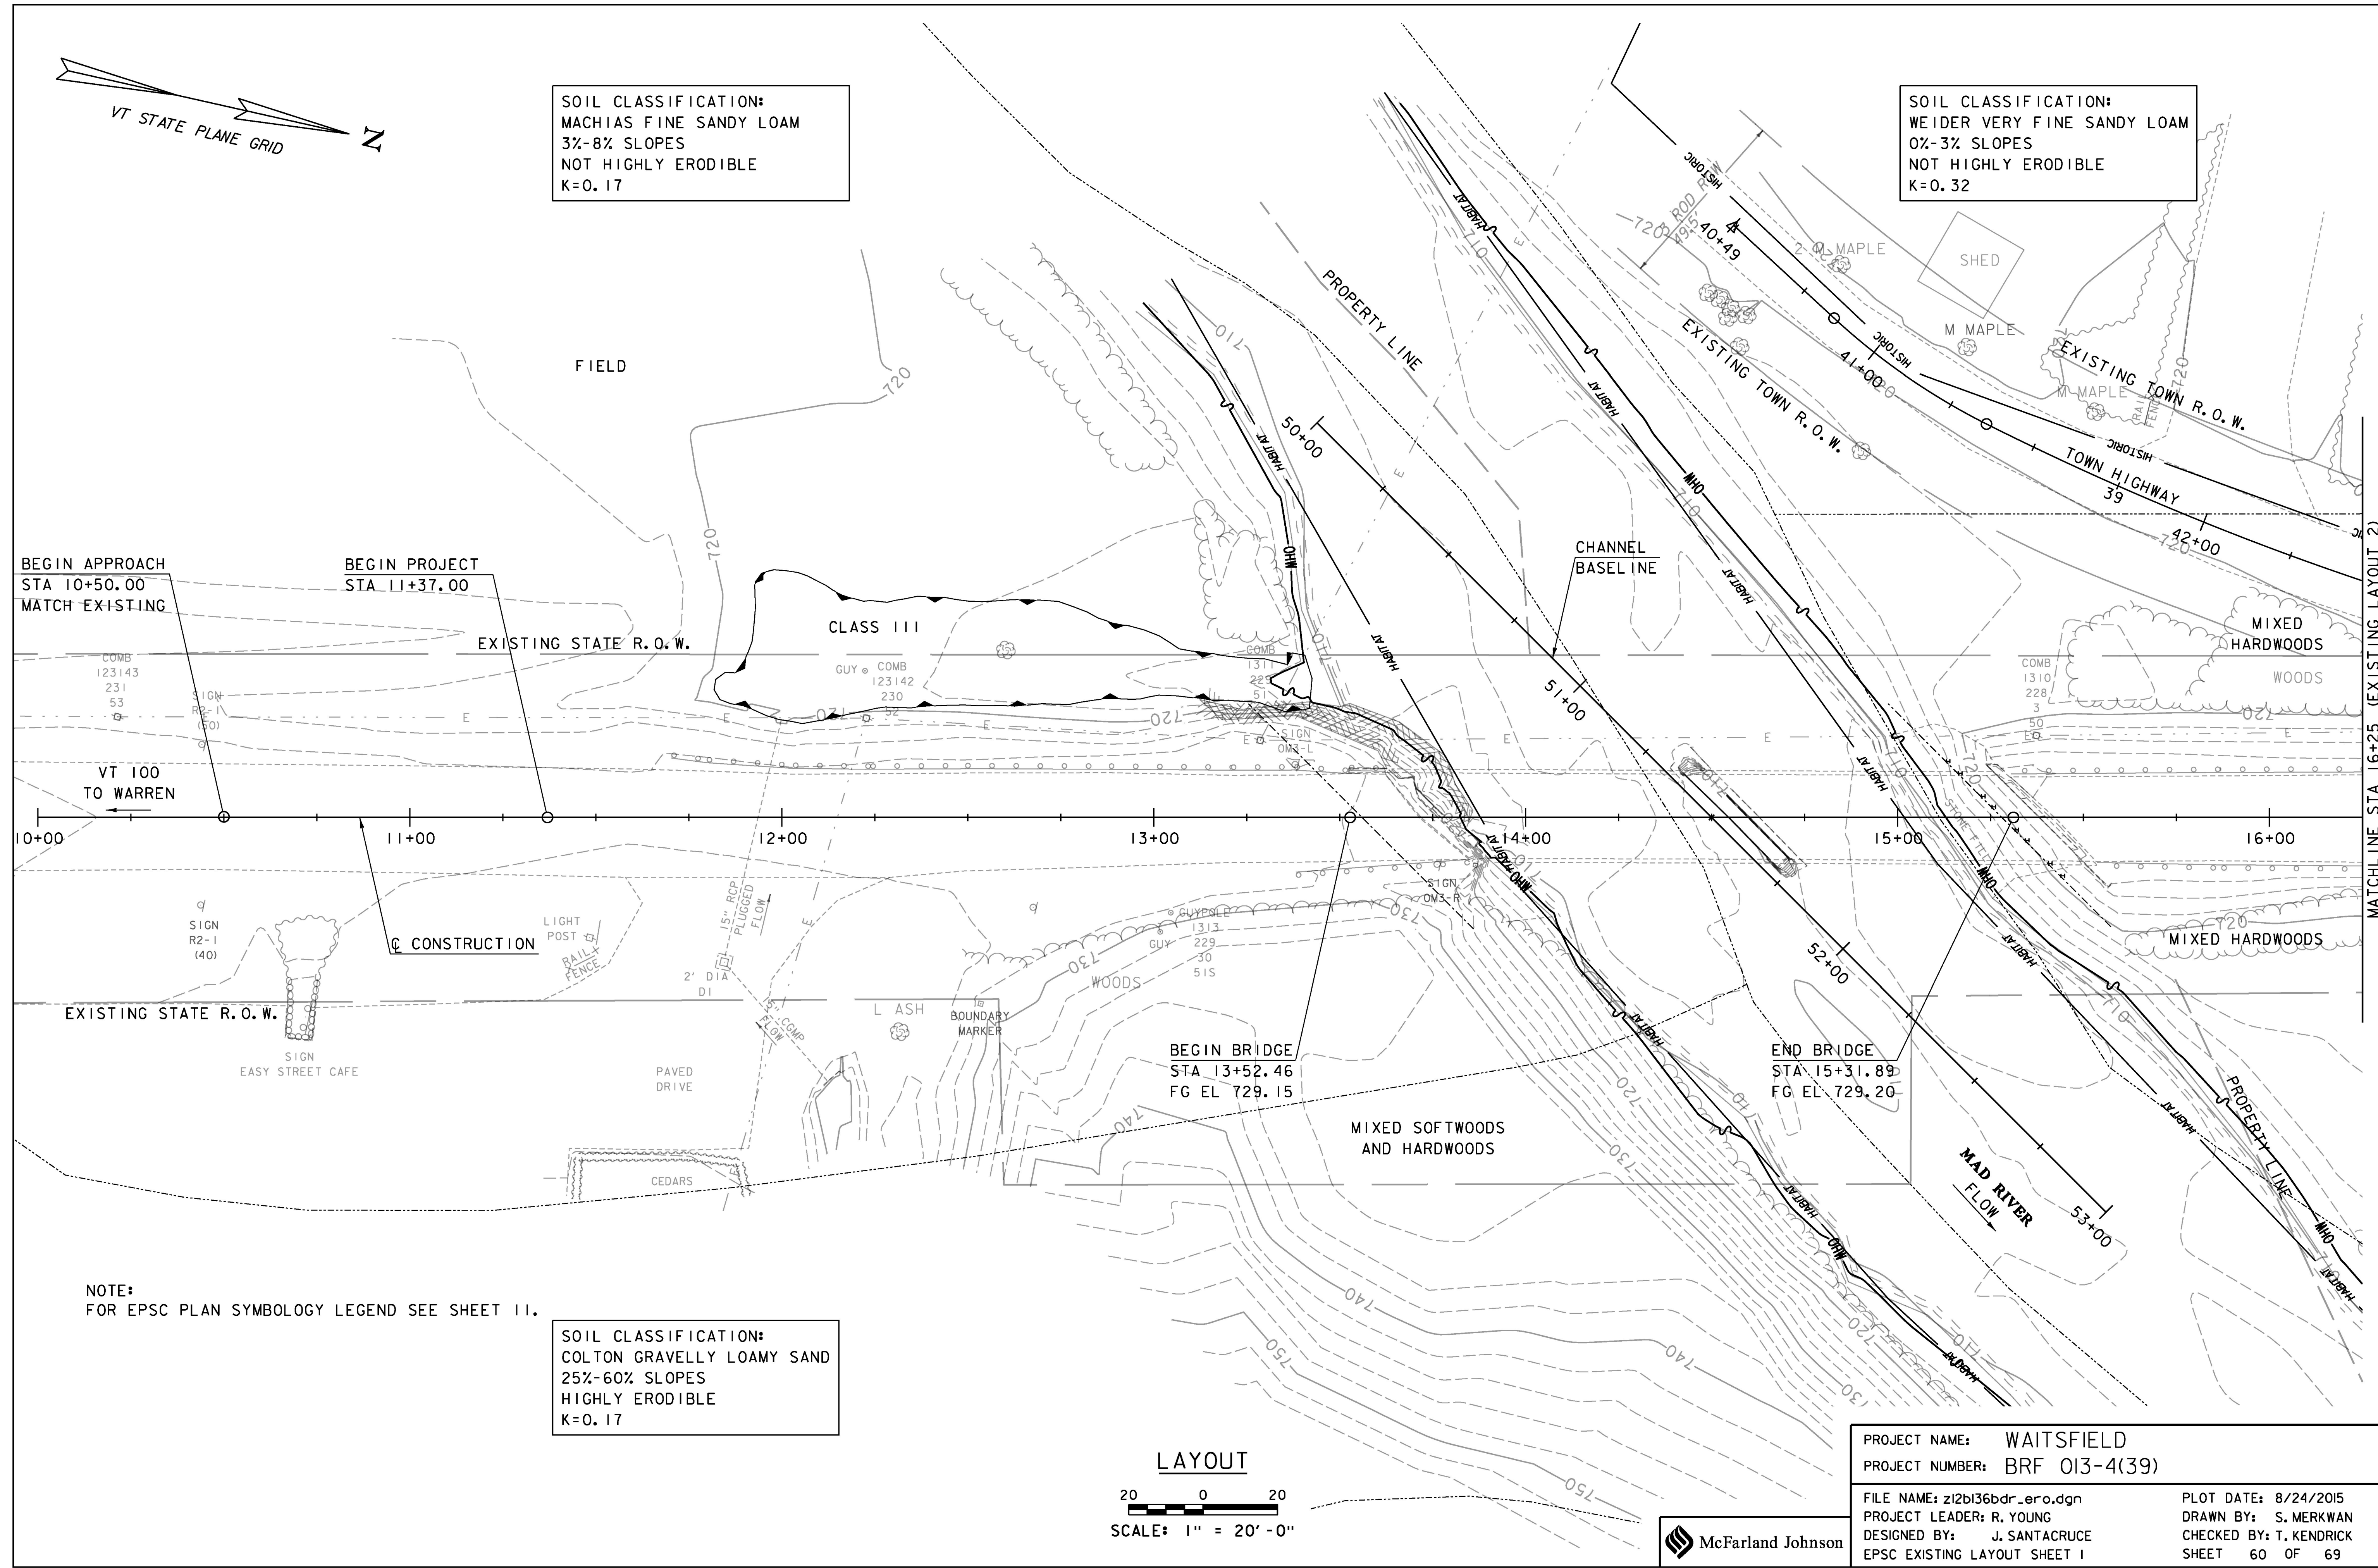

NOTE:
 FOR EPSC PLAN SYMBOLOGY LEGEND SEE SHEET 11.

SOIL CLASSIFICATION:
 COLTON GRAVELLY LOAMY SAND
 25%-60% SLOPES
 HIGHLY ERODIBLE
 K=0.17

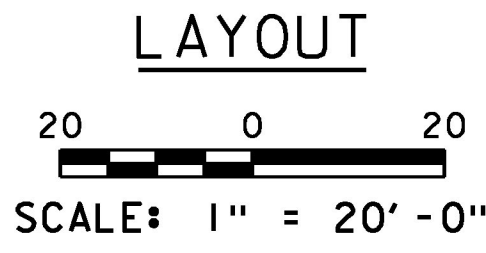

PROJECT NAME:	WAITSFIELD	PLOT DATE:	8/24/2015
PROJECT NUMBER:	BRF 013-4(39)	DRAWN BY:	S. MERKWAN
FILE NAME:	z12b136bdr_ero.dgn	CHECKED BY:	T. KENDRICK
PROJECT LEADER:	R. YOUNG	DESIGNED BY:	J. SANTACRUCE
DESIGNED BY:	J. SANTACRUCE	EPSC EXISTING LAYOUT SHEET 1	SHEET 60 OF 69

MATCH LINE STA 16+25 (EXISTING LAYOUT 2)