



SOIL CLASSIFICATION:  
 WEIDER VERY FINE SANDY LOAM  
 0%-3% SLOPES  
 NOT HIGHLY ERODIBLE  
 K=0.32

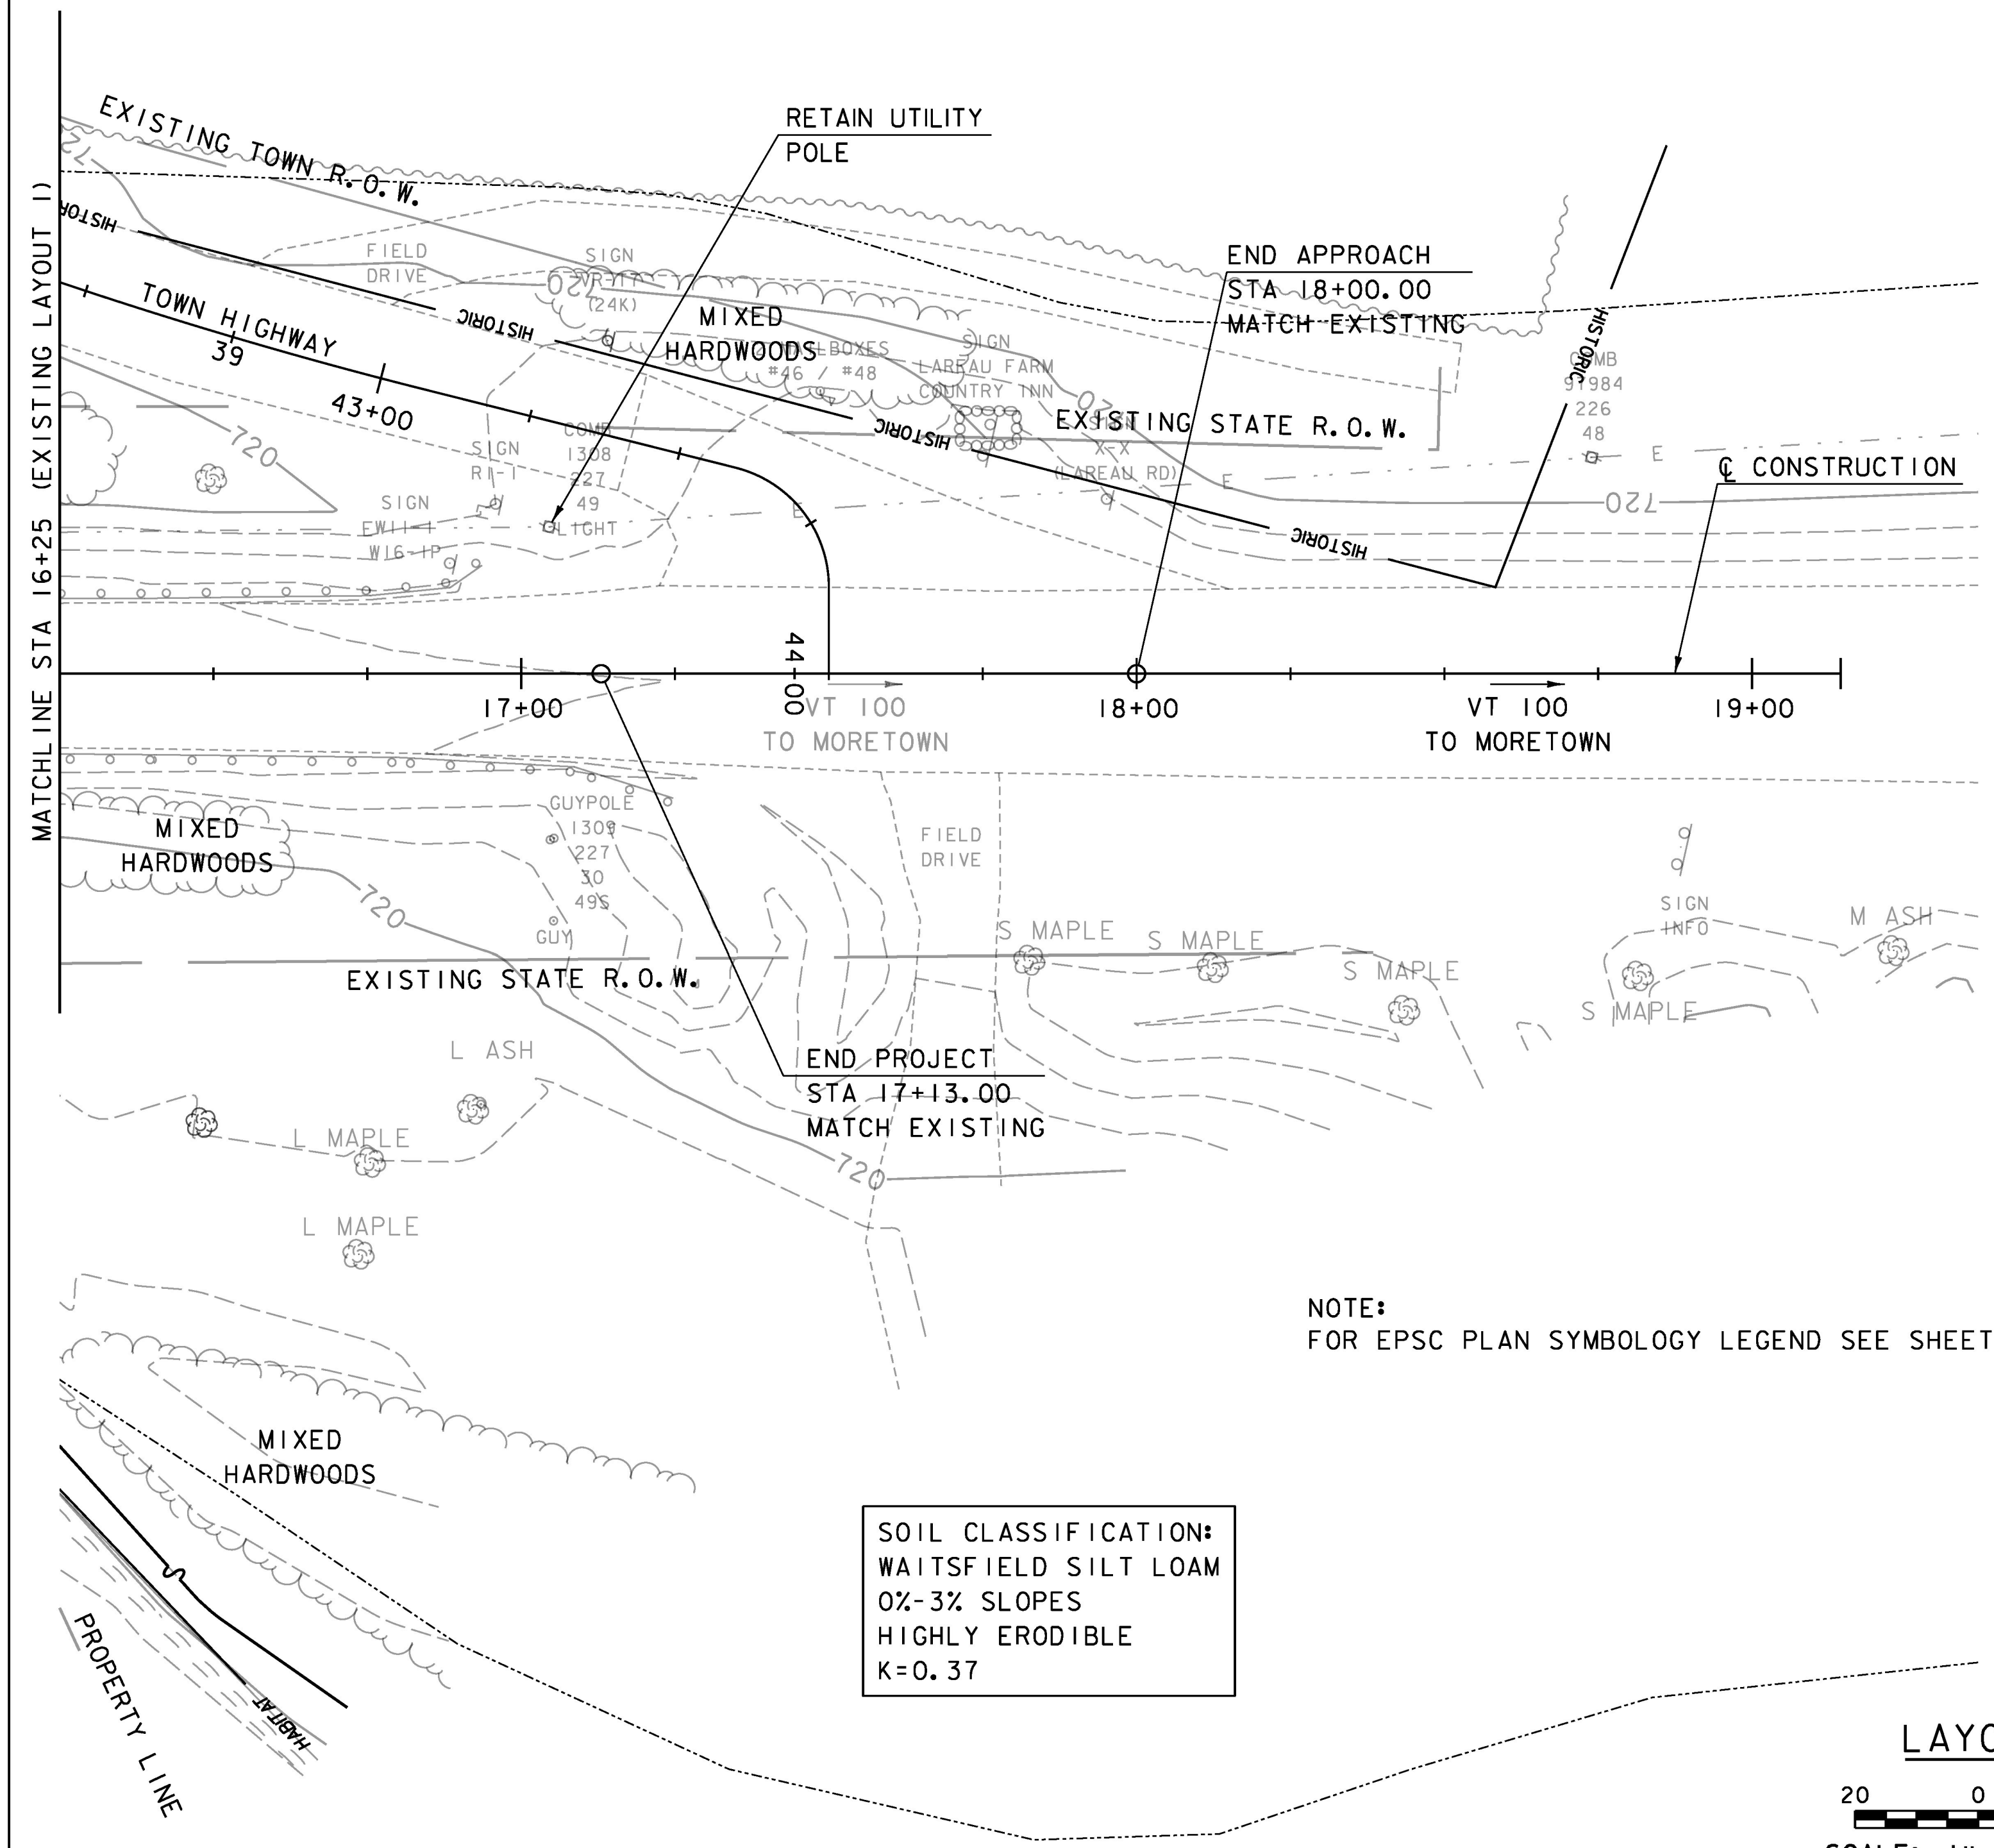

NOTE:  
 FOR EPSC PLAN SYMBOLOGY LEGEND SEE SHEET 11.

SOIL CLASSIFICATION:  
 WAITSFIELD SILT LOAM  
 0%-3% SLOPES  
 HIGHLY ERODIBLE  
 K=0.37

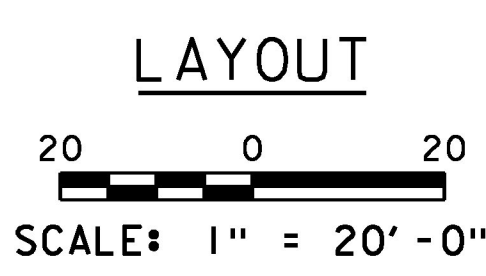

PROJECT NAME: WAITSFIELD	
PROJECT NUMBER: BF 013-4(39)	
FILE NAME: z12b136bdr_ero.dgn	PLOT DATE: 8/24/2015
PROJECT LEADER: R. YOUNG	DRAWN BY: S. MERKWAN
DESIGNED BY: D. KULL	CHECKED BY: T. KENDRICK
EPSC EXISTING LAYOUT SHEET 2	SHEET 61 OF 69

