



SP-1  
NOT TO SCALE

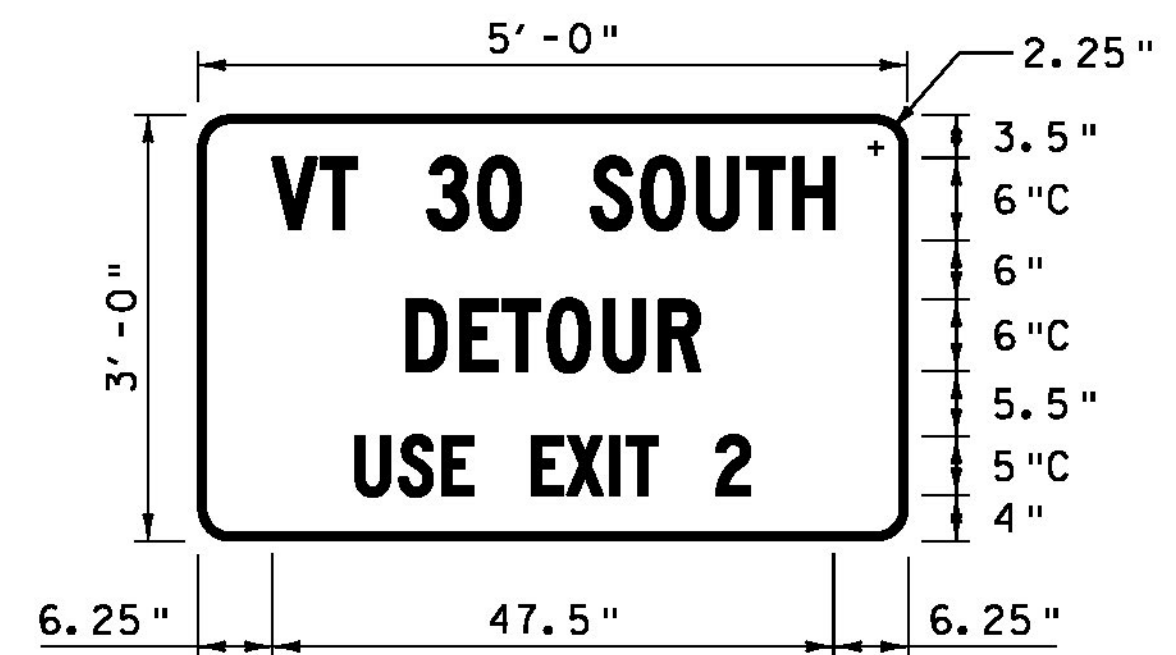

SP-2  
NOT TO SCALE

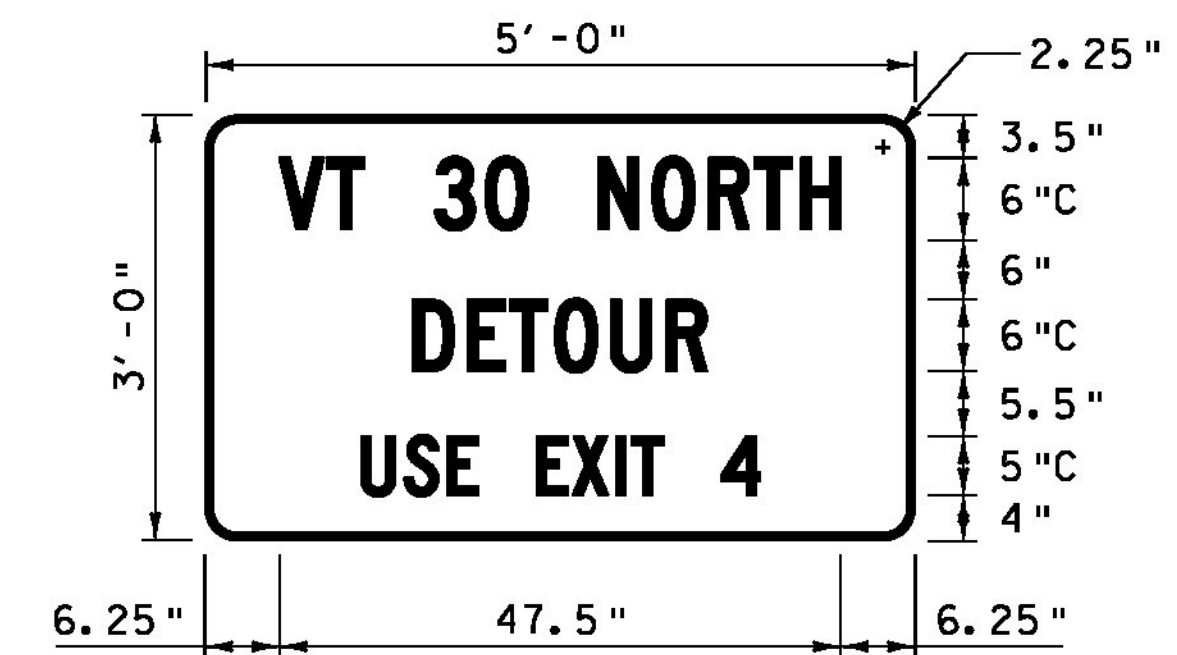

SP-3  
NOT TO SCALE



SP-4  
NOT TO SCALE

**NOTE:** COLORS FOR THE SP-4 SIGN SHALL BE BLACK TEXT AND BORDER ON RETROREFLECTIVE FLORESCENT WHITE BACKGROUND. TWO ORANGE FLAGS (ONE EACH SIDE) SHALL BE PLACED AT THE TOP OF THE SP-2 SIGNS. BORDER SHALL BE 0.075" AND INDENT SHALL BE 0.50".

PROJECT NAME: CASTLETON	
PROJECT NUMBER: BRF 015-2(10)	
FILE NAME: z12bl38+cp.dgn	PLOT DATE: 9/19/2014
PROJECT LEADER: S.E. BURBANK	DRAWN BY: D.A. GINGRAS
DESIGNED BY: E.A. FIALA	CHECKED BY: S.E. BURBANK
TRAFFIC CONTROL PLAN (6 OF 6)	SHEET 30 OF 82

