


SOIL INFORMATION:  
 ADAMS LOAMY FINE SAND  
 (HIGHLY ERODIBLE)  
 K-FACTOR = .17, 25%-60% SLOPES  
 HYDROLOGICAL SOIL GROUP: A

SOIL INFORMATION:  
 COLTON FINE SANDY LOAM  
 K-FACTOR = .17, 3%-8% SLOPES  
 HYDROLOGICAL SOIL GROUP: A

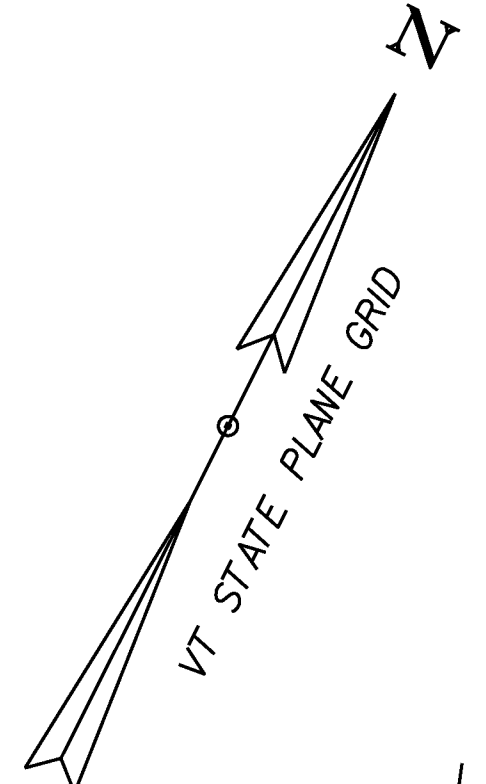


**STATE OF VERMONT  
 BK.18 PG.57 1.4 ACRES**

**SAVAGE, NEVE & ANN**

**GORDON, PATRICK JAMES  
 LIFE ESTATE TO GORDON, IRENE**

**HOUGHTON, JOSEPH J. &  
 KRISTINA DRZAL**

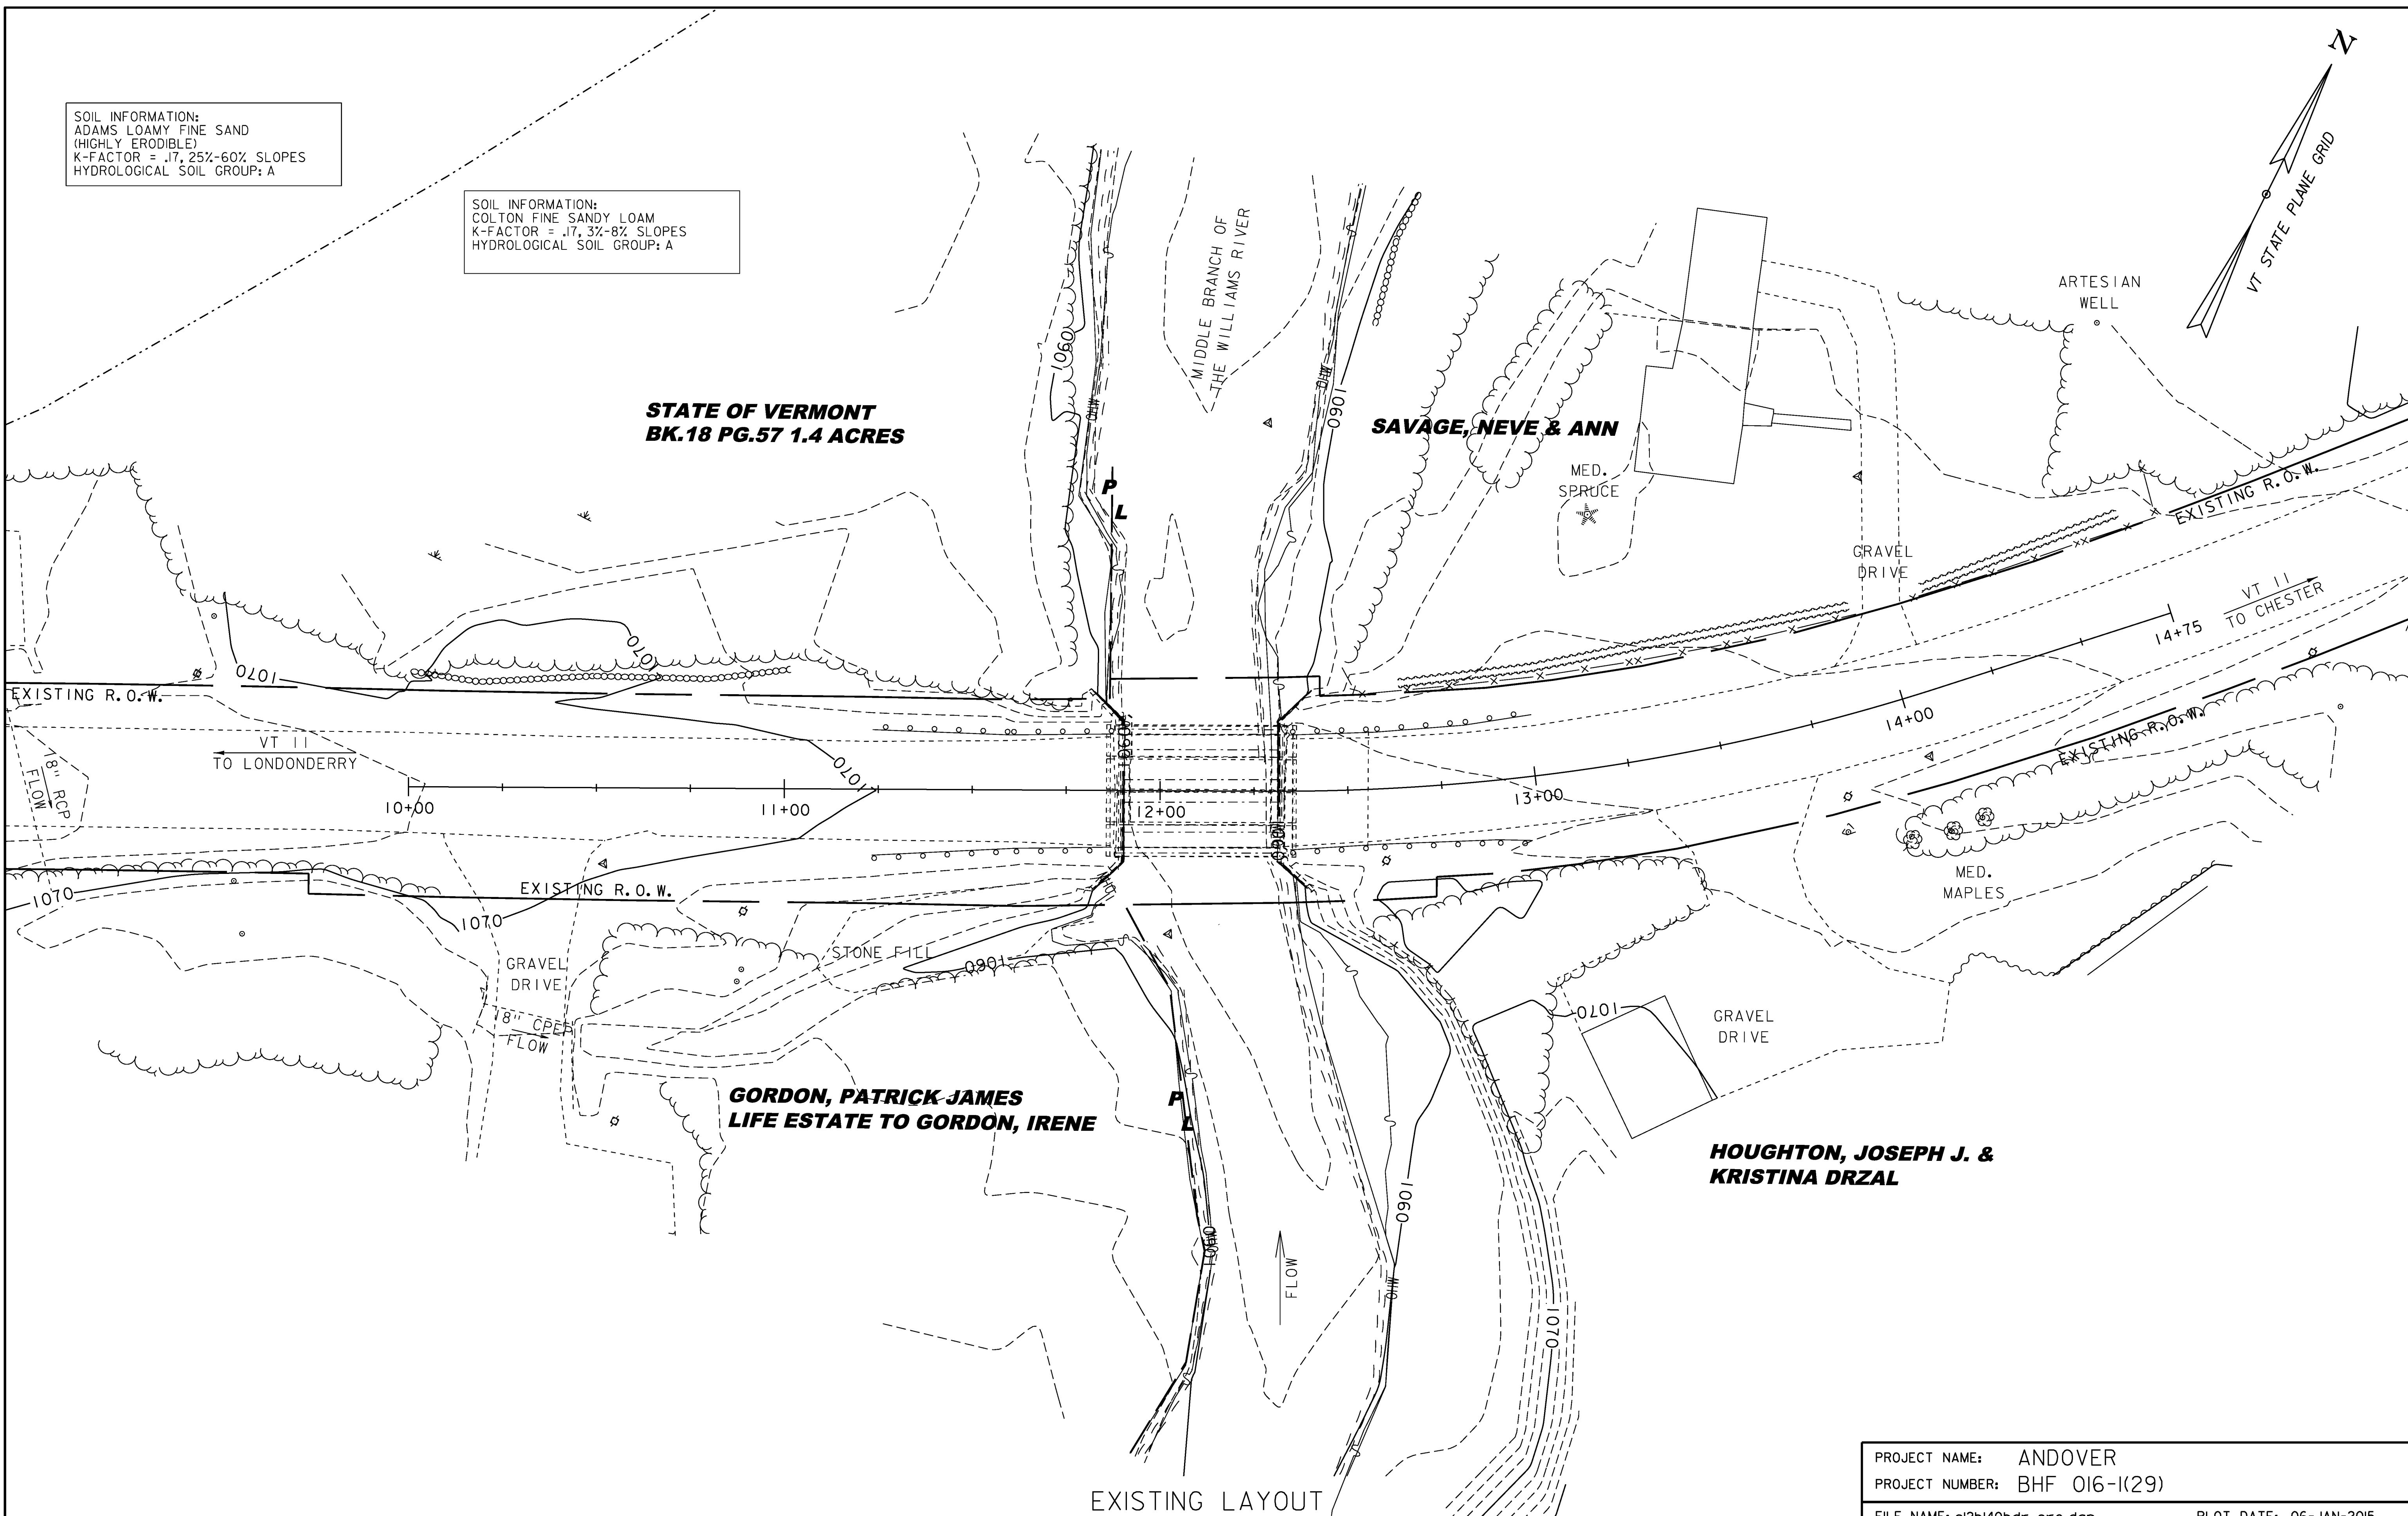

EXISTING LAYOUT

SCALE 1" = 20'-0"  
 20 0 20

PROJECT NAME: ANDOVER	PLOT DATE: 06-JAN-2015
PROJECT NUMBER: BHF 016-1(29)	DRAWN BY: S. PIRO
FILE NAME: sl2b140bdr_ero.dgn	CHECKED BY: D. PETERSON
PROJECT LEADER: C. CARLSON	SHEET 44 OF 48
DESIGNED BY: D. PETERSON	
EPSC EXISTING LAYOUT	