
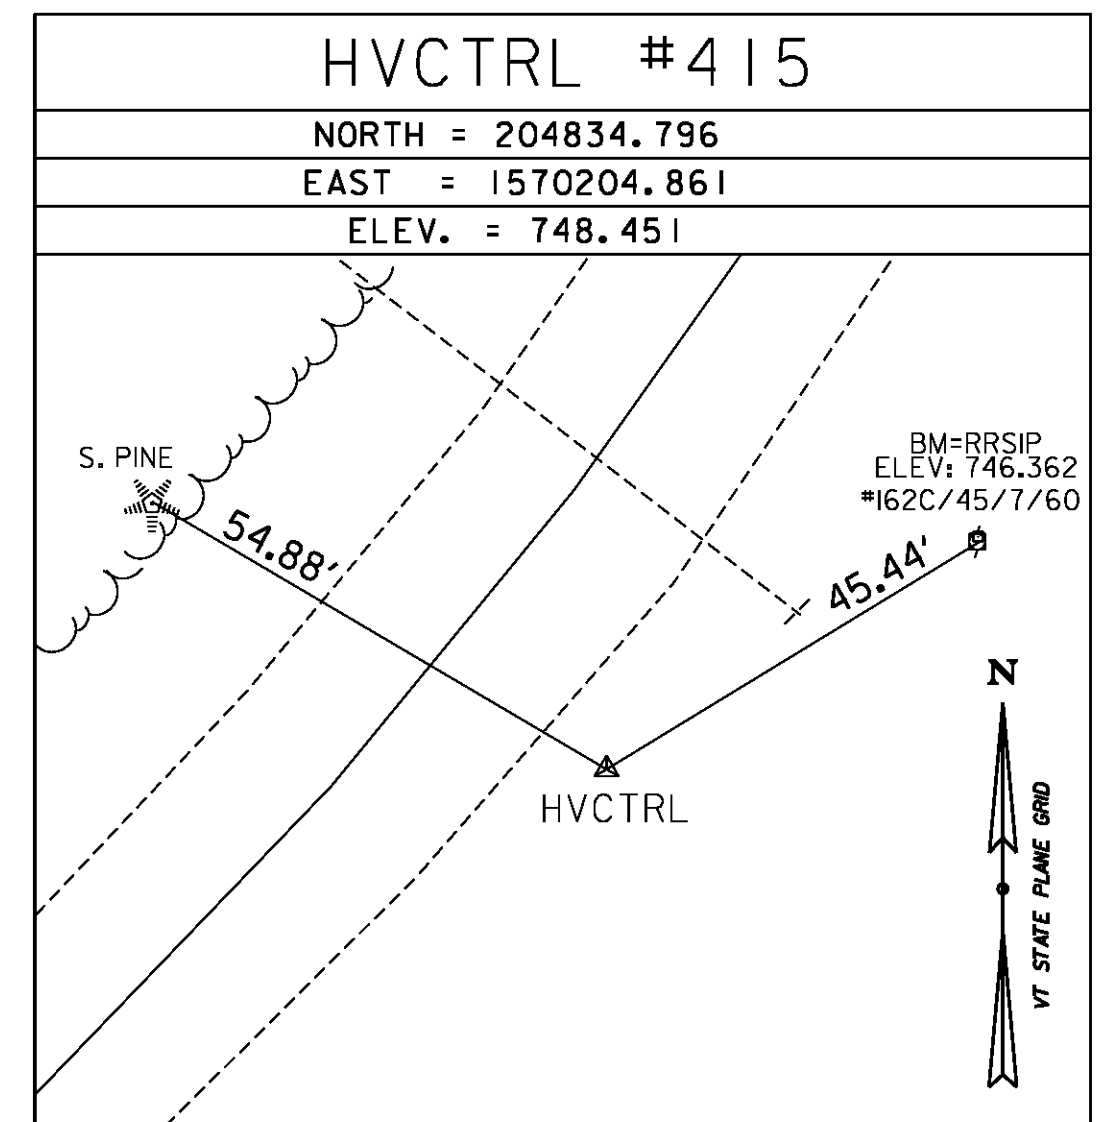
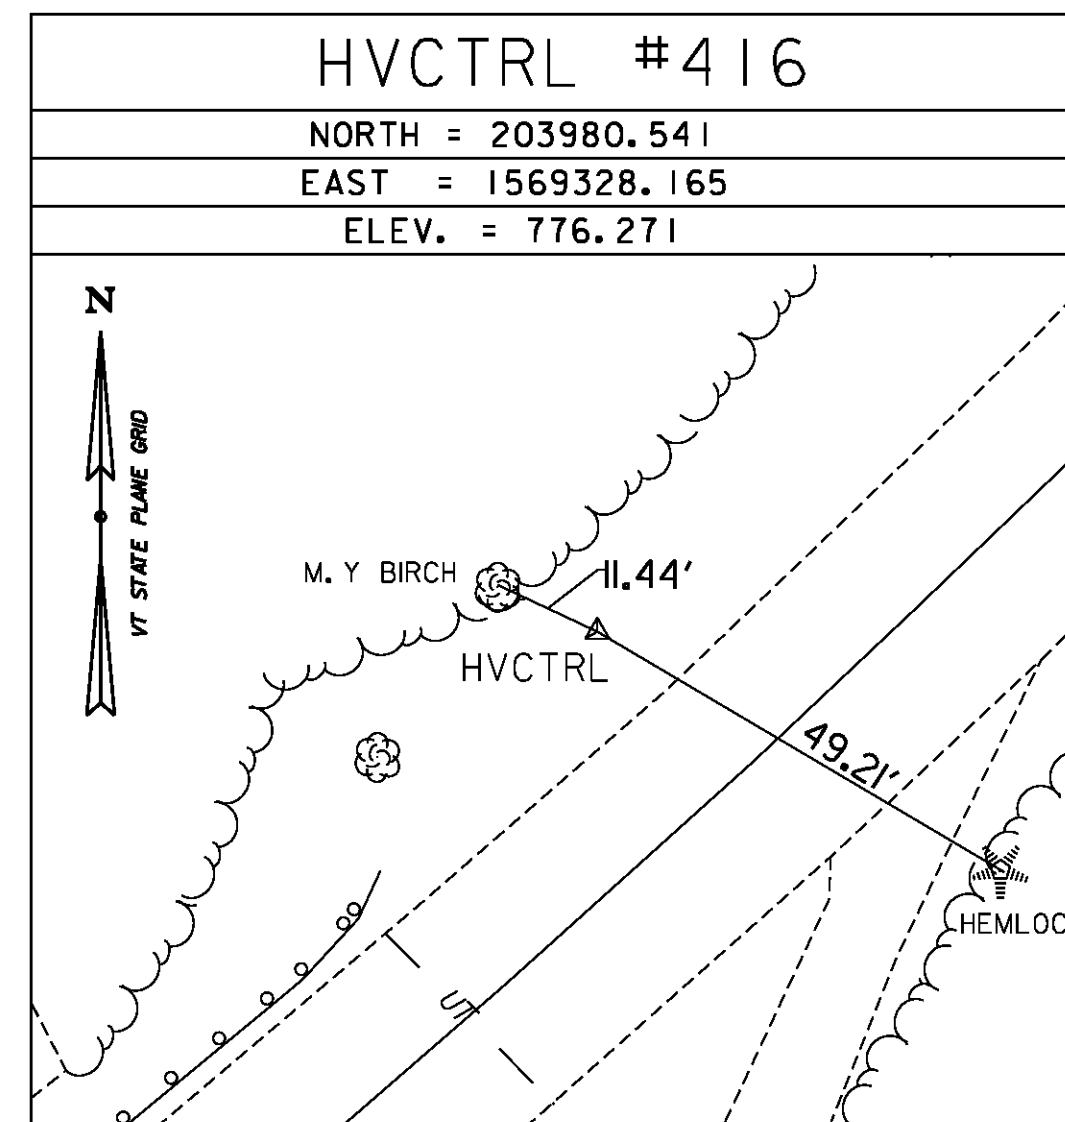
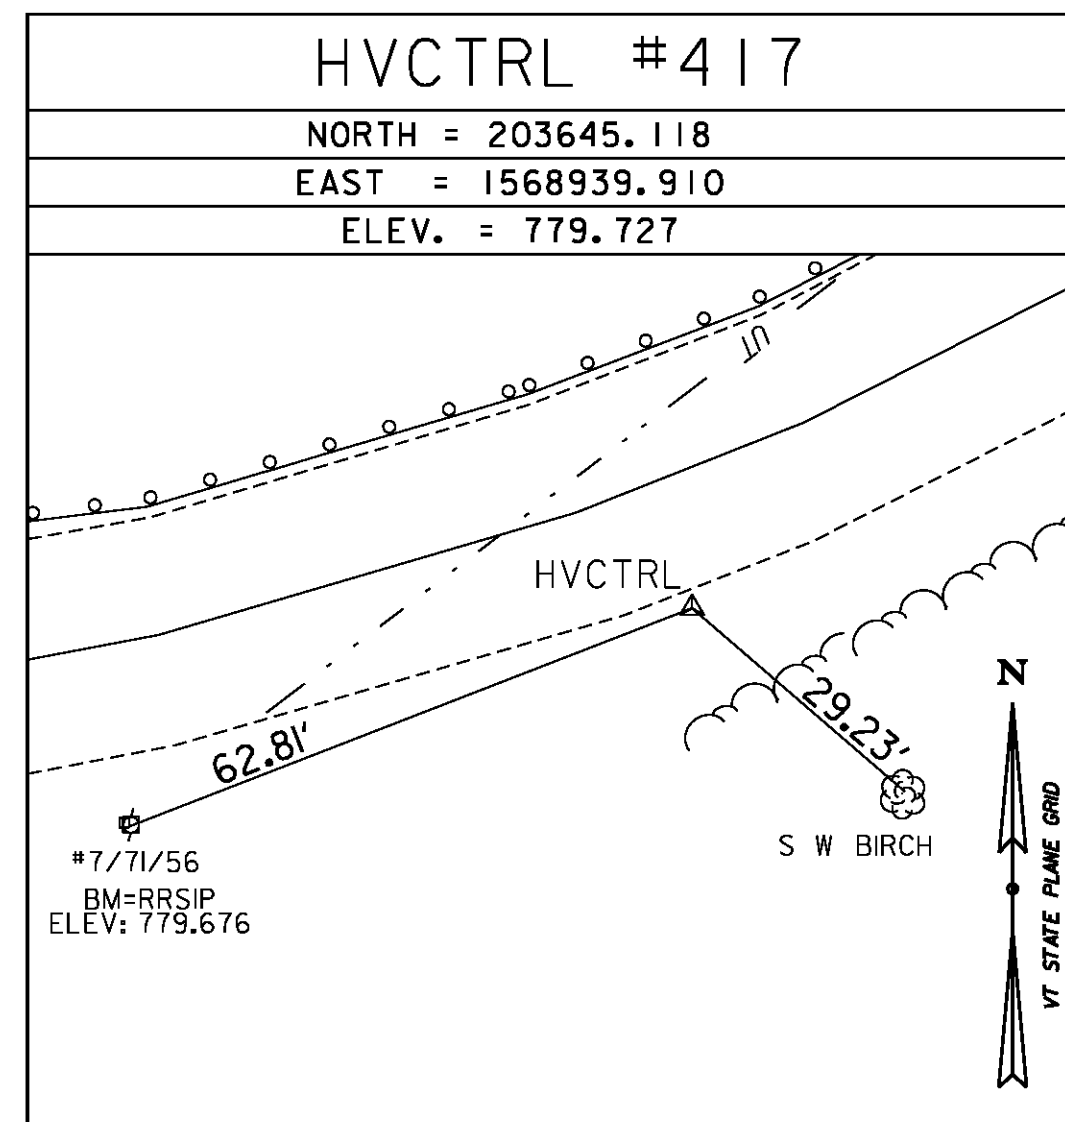
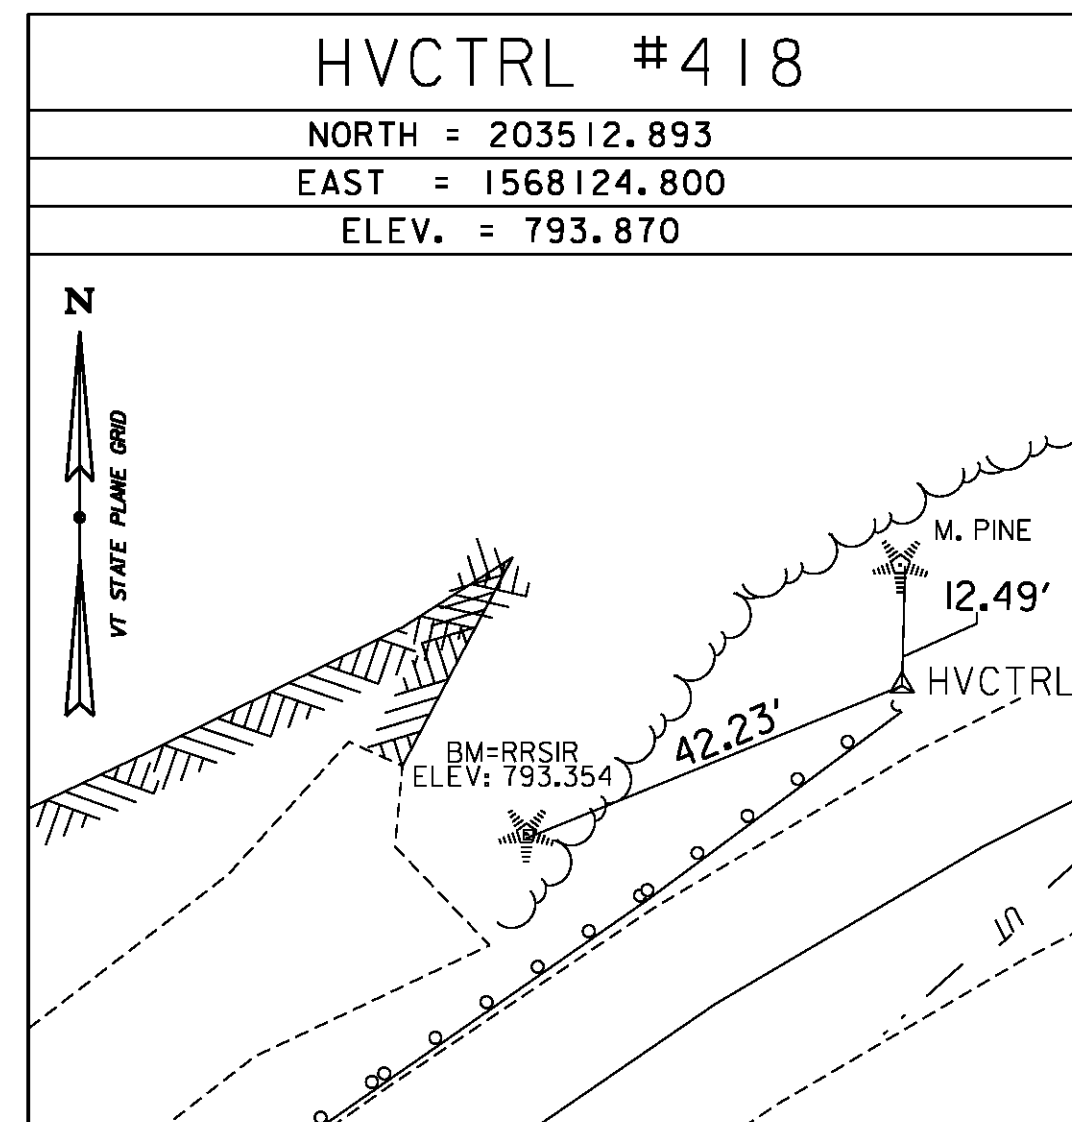


GPS CONTROL POINTS

TRAVERSE TIES

ALIGNMENT TIES

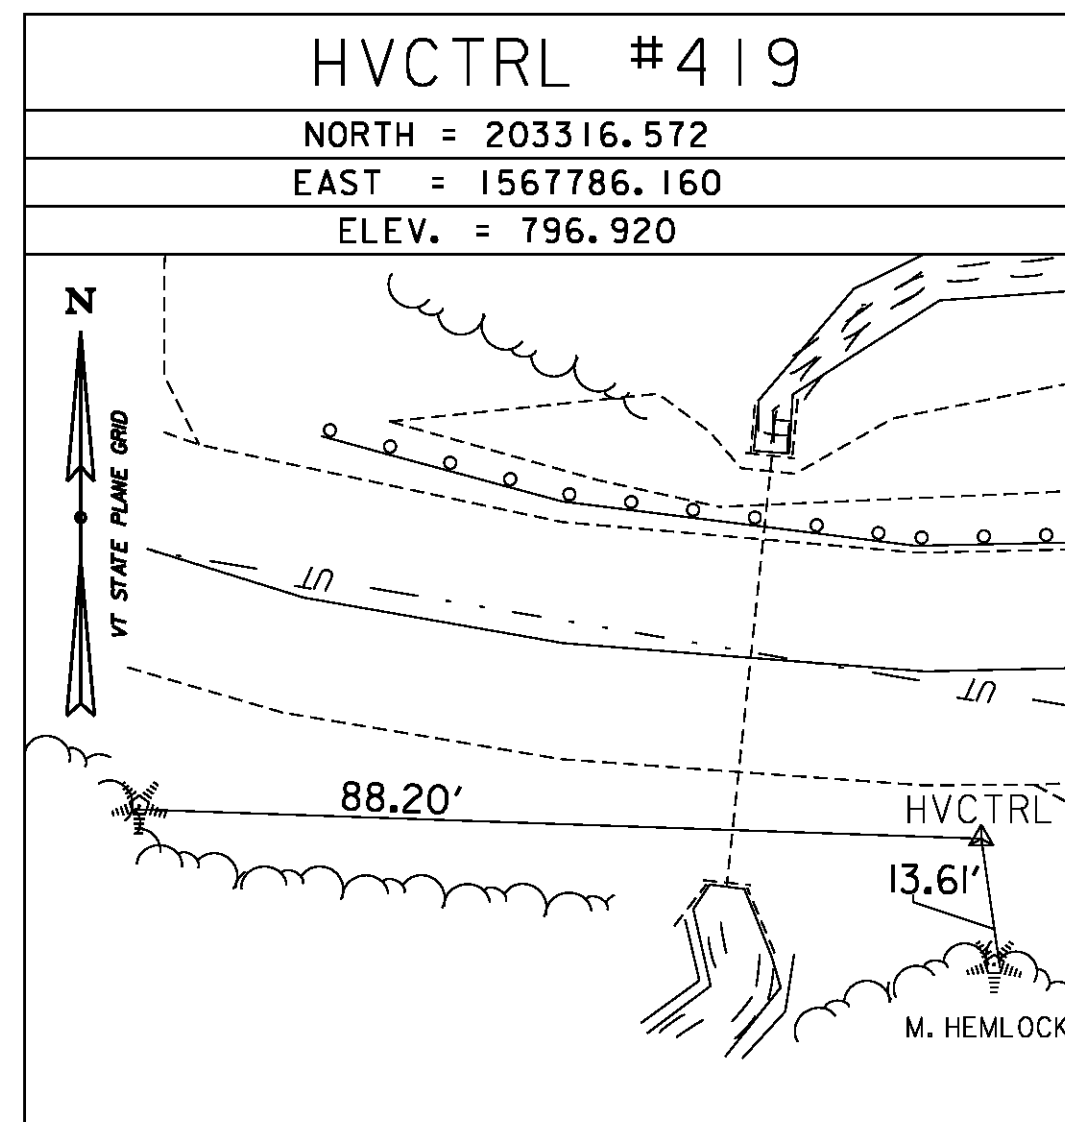

| |
|---------------|
| NORTH = _____ |
| EAST = _____ |
| ELEV. = _____ |

| |
|---------------|
| NORTH = _____ |
| EAST = _____ |
| ELEV. = _____ |

| |
|---------------|
| NORTH = _____ |
| EAST = _____ |
| ELEV. = _____ |

| |
|---------------|
| NORTH = _____ |
| EAST = _____ |
| ELEV. = _____ |

| |
|---------------|
| NORTH = _____ |
| EAST = _____ |
| ELEV. = _____ |

| | |
|------------|---------------|
| DATUM | |
| VERTICAL | NAVD 88 |
| HORIZONTAL | NAD 83 (2007) |
| ADJUSTMENT | COMPASS |

| | |
|----------------------------------|----------------------|
| PROJECT NAME: WARDBORO-JAMAICA | |
| PROJECT NUMBER: ER STP 013-1(17) | |
| FILE NAME: XI2B2361.DGN | PLOT DATE: 2/26/2014 |
| PROJECT LEADER: K. UPMAL | DRAWN BY: S. DONOVAN |
| DESIGNED BY: B. KIPP | CHECKED BY: P. BEYOR |
| TIE SHEET 14 | SHEET 28 OF 444 |