

BARRIER FENCE
STA A 172+00 - STA A 176+50 LT


EROSION LOG
STA A 172+00 - STA A 176+50 LT

RELOCATE MAILBOX, MULTIPLE SUPPORT
STA A 171+19 LT

MANUFACTURED TERMINAL SECTION, TANGENT
STA A 174+78 - 174+92 LT
STA A 175+86 - 176+00 LT


HD STEEL BEAM GUARDRAIL, GALVANIZED/NESTED
STA A 174+92 - 175+86 LT

DELINEATOR WITH STEEL POST
STA A 174+76 LT
STA A 176+02 LT

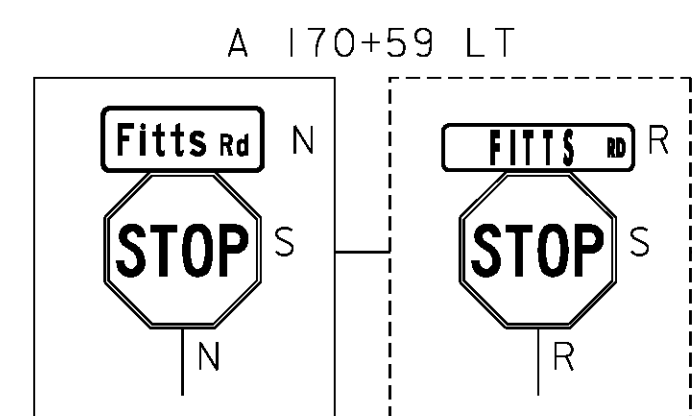

CURVE #25	
Δ	= 19°22' 15"LT
D	= 4°46' 29"
R	= 1200.00'
T	= 204.80'
L	= 405.70'
E	= 17.35'
BANK	= 0.070

CURVE #26	
Δ	= 5°06' 36.62"LT
D	= 1°58' 32.58"
R	= 2900.00'
T	= 129.41'
L	= 258.65'
E	= 2.89'
BANK	= 0.038

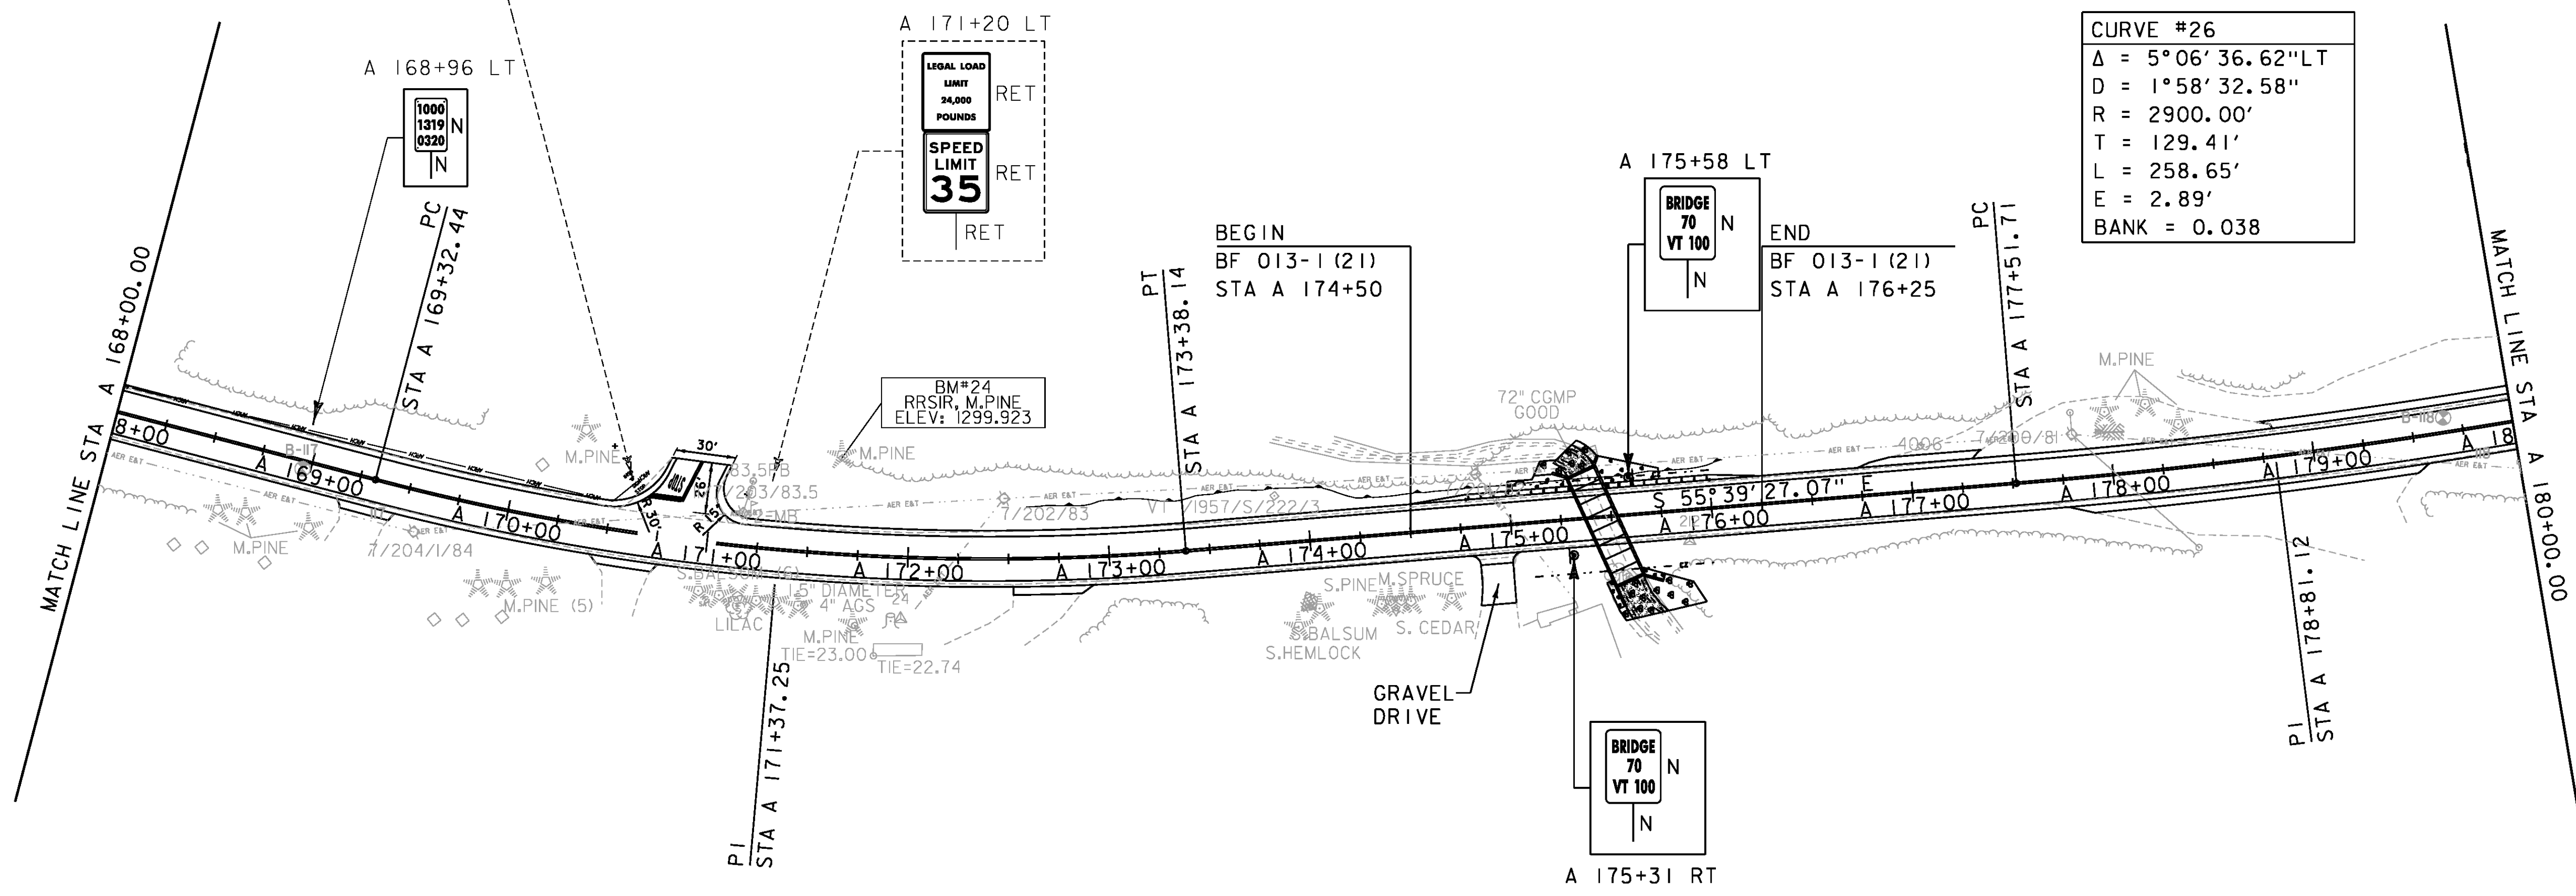

DURABLE 4 INCH WHITE LINE (SEE OPTION ITEMS)
STA A 145+29 - STA A 170+79 (SOLID LT)
STA A 171+06 - STA A 254+52 (SOLID LT)
STA A 124+12 - STA A 200+24 (SOLID RT)

TEMPORARY 4 INCH WHITE LINE
STA A 145+29 - STA A 170+79 (SOLID LT)
STA A 171+06 - STA A 254+52 (SOLID LT)
STA A 124+12 - STA A 200+24 (SOLID RT)

DURABLE 4 INCH YELLOW LINE (SEE OPTION ITEMS)
STA A 145+38 - STA A 170+65 (SOLID LT + RT)
STA A 170+90 LT (CENTERLINES TH #11)
STA A 171+04 - STA A 200+16 (SOLID LT + RT)

TEMPORARY 4 INCH YELLOW LINE
STA A 145+38 - STA A 170+65 (SOLID LT + RT)
STA A 170+90 LT (CENTERLINES TH #11)
STA A 171+04 - STA A 200+16 (SOLID LT + RT)

DURABLE 24 INCH STOP BAR (SEE OPTION DETAILS)
STA A 170+80 LT

DURABLE LETTER OR SYMBOL (SEE OPTION ITEMS)
STA A 170+80 LT "STOP"



SIGN LEGEND	
R	= REMOVE
S	= SALVAGE
N	= NEW
RET	= RETAIN
T&T	= THINNING & TRIMMING
B-B	= BACK TO BACK
EXISTING	-----
NEW	_____

PROJECT NAME: WARDBORO-JAMAICA
PROJECT NUMBER: ER STP 013-1(I7)

FILE NAME: dl2b236_bdr.dgn
PROJECT LEADER: K. UPMAL
DESIGNED BY: B. KIPP
PLAN SHEET 15

PLOT DATE: 2/26/2014
DRAWN BY: B. KIPP
CHECKED BY: A. KEMPTON
SHEET 83 OF 444