

STEEL BEAM GUARDRAIL, GALVANIZED W/ 8 FT POSTS
STA A 262+36 - STA A 269+64 RT

STEEL BEAM GUARDRAIL, GALVANIZED
STA A 262+23 - STA A 262+36 RT



ANCHOR FOR STEEL BEAM RAIL
STA A 262+32 RT

DELINEATOR WITH STEEL POSTS
STA A 262+23 RT

REMOVE AND DISPOSE OF GUARDRAIL
STA A 262+23 - STA A 269+72 RT

BARRIER FENCE
STA A 250+25 - STA A 253+25 LT
STA A 257+75 - STA A 261+75 LT

EROSION LOG
STA A 250+25 - STA A 253+25 LT
STA A 257+75 - STA A 261+75 LT

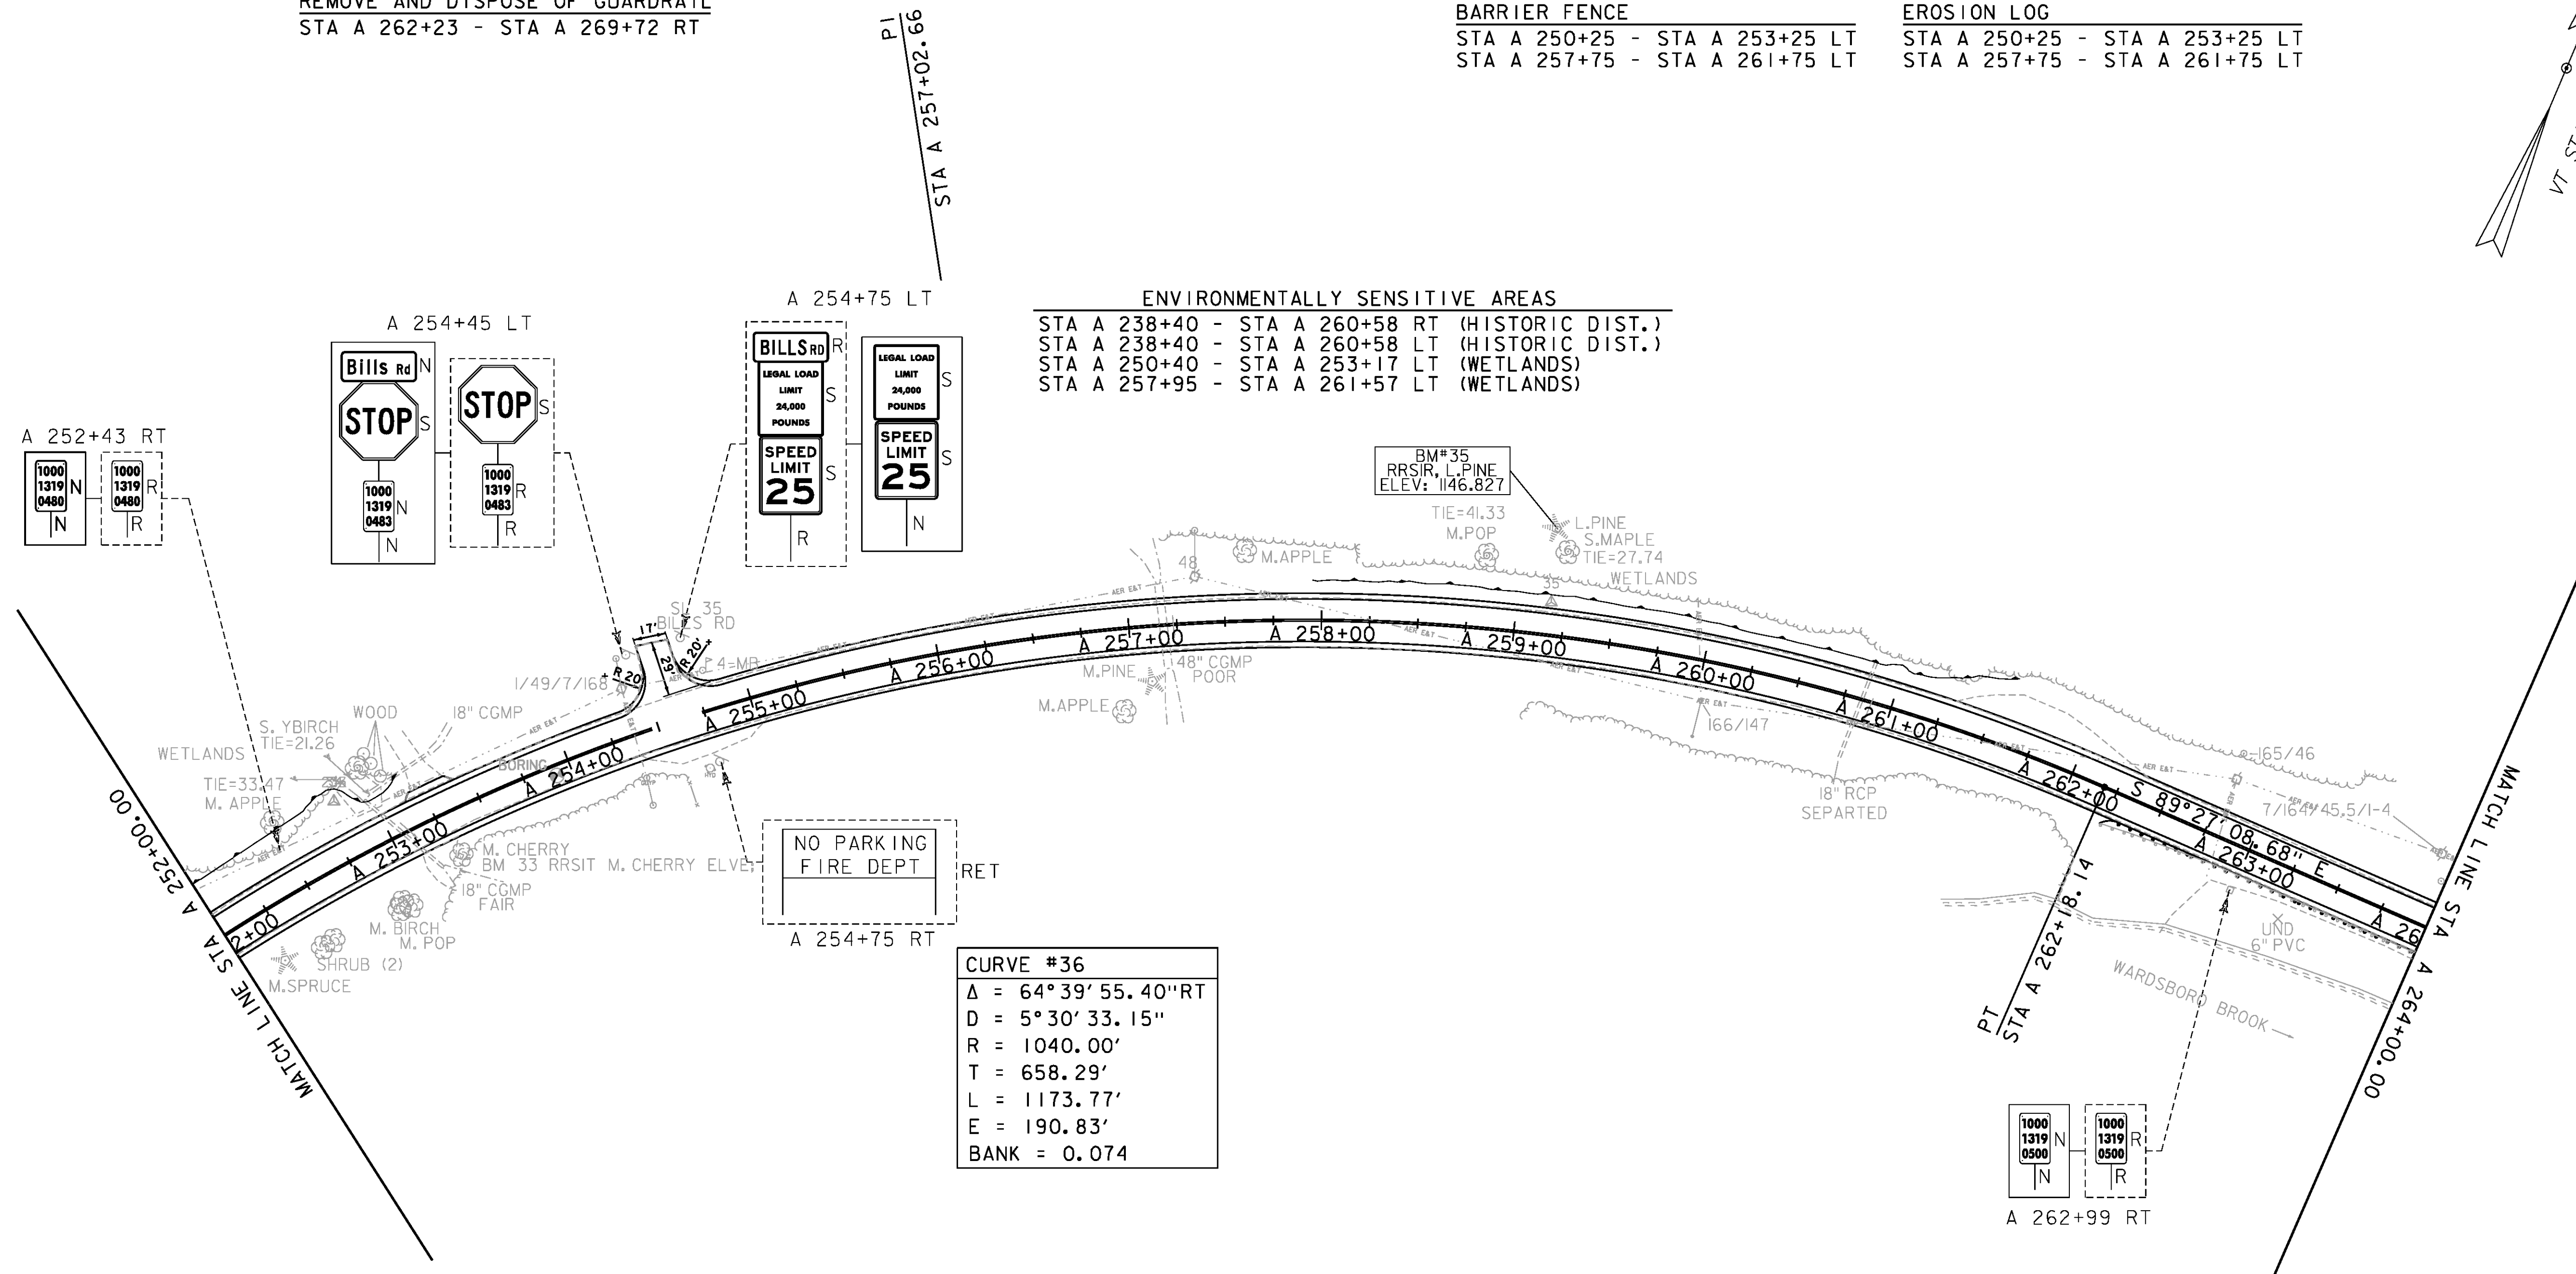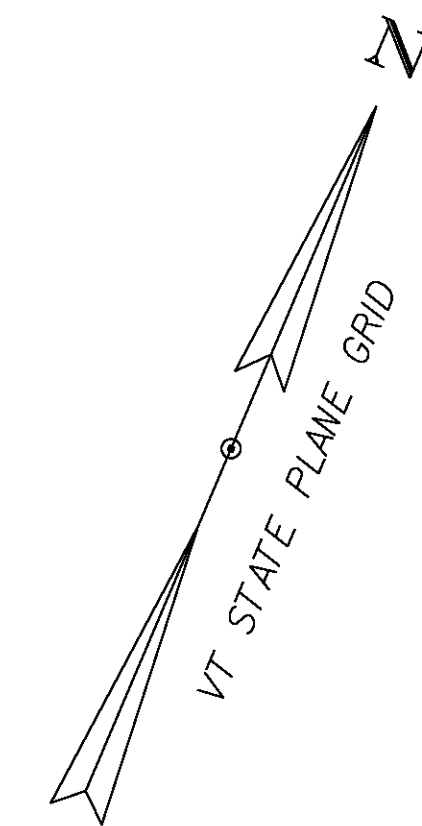

ENVIRONMENTALLY SENSITIVE AREAS
 STA A 238+40 - STA A 260+58 RT (HISTORIC DIST.)
 STA A 238+40 - STA A 260+58 LT (HISTORIC DIST.)
 STA A 250+40 - STA A 253+17 LT (WETLANDS)
 STA A 257+95 - STA A 261+57 LT (WETLANDS)

CURVE #36
 $\Delta = 64^{\circ} 39' 55.40''$ RT
 $D = 5^{\circ} 30' 33.15''$
 $R = 1040.00'$
 $T = 658.29'$
 $L = 1173.77'$
 $E = 190.83'$
 $BANK = 0.074$

DURABLE 4 INCH WHITE LINE (SEE OPTION ITEMS)
 STA A 171+06 - STA A 254+52 (SOLID LT)
 STA A 254+68 - STA A 273+13 (SOLID LT)
 STA A 200+37 - STA A 273+11 (SOLID RT)

TEMPORARY 4 INCH WHITE LINE
 STA A 171+06 - STA A 254+52 (SOLID LT)
 STA A 254+68 - STA A 273+13 (SOLID LT)
 STA A 200+37 - STA A 273+11 (SOLID RT)


DURABLE LETTER OR SYMBOL (SEE OPTION ITEMS)
 STA A 254+51 LT "STOP"

DURABLE 4 INCH YELLOW LINE (SEE OPTION ITEMS)
 STA A 200+47 - STA A 254+46 (SOLID LT + RT)
 STA A 254+60 LT (CENTERLINES TH #16)
 STA A 254+73 - STA A 273+01 (SOLID LT + RT)

TEMPORARY 4 INCH YELLOW LINE
 STA A 200+47 - STA A 254+46 (SOLID LT + RT)
 STA A 254+60 LT (CENTERLINES TH #16)
 STA A 254+73 - STA A 273+01 (SOLID LT + RT)

DURABLE 24 IN STOP BAR (SEE OPTION ITEMS)
 STA A 254+51 LT

SIGN LEGEND
 R = REMOVE
 S = SALVAGE
 N = NEW
 RET = RETAIN
 T&T = THINNING & TRIMMING
 B-B = BACK TO BACK
 EXISTING = DASHED LINE
 NEW = SOLID LINE

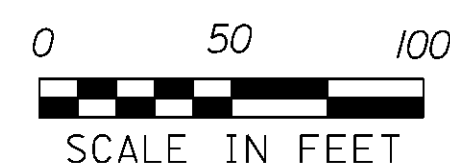

PROJECT NAME: WARDBORO-JAMAICA
 PROJECT NUMBER: ER STP 013-1(I7)
 FILE NAME: dl2b236_bdr.dgn
 PROJECT LEADER: K. UPMAL
 DESIGNED BY: B. KIPP
 PLAN SHEET 22
 PLOT DATE: 2/26/2014
 DRAWN BY: B. KIPP
 CHECKED BY: A. KEMPTON
 SHEET 97 OF 444