
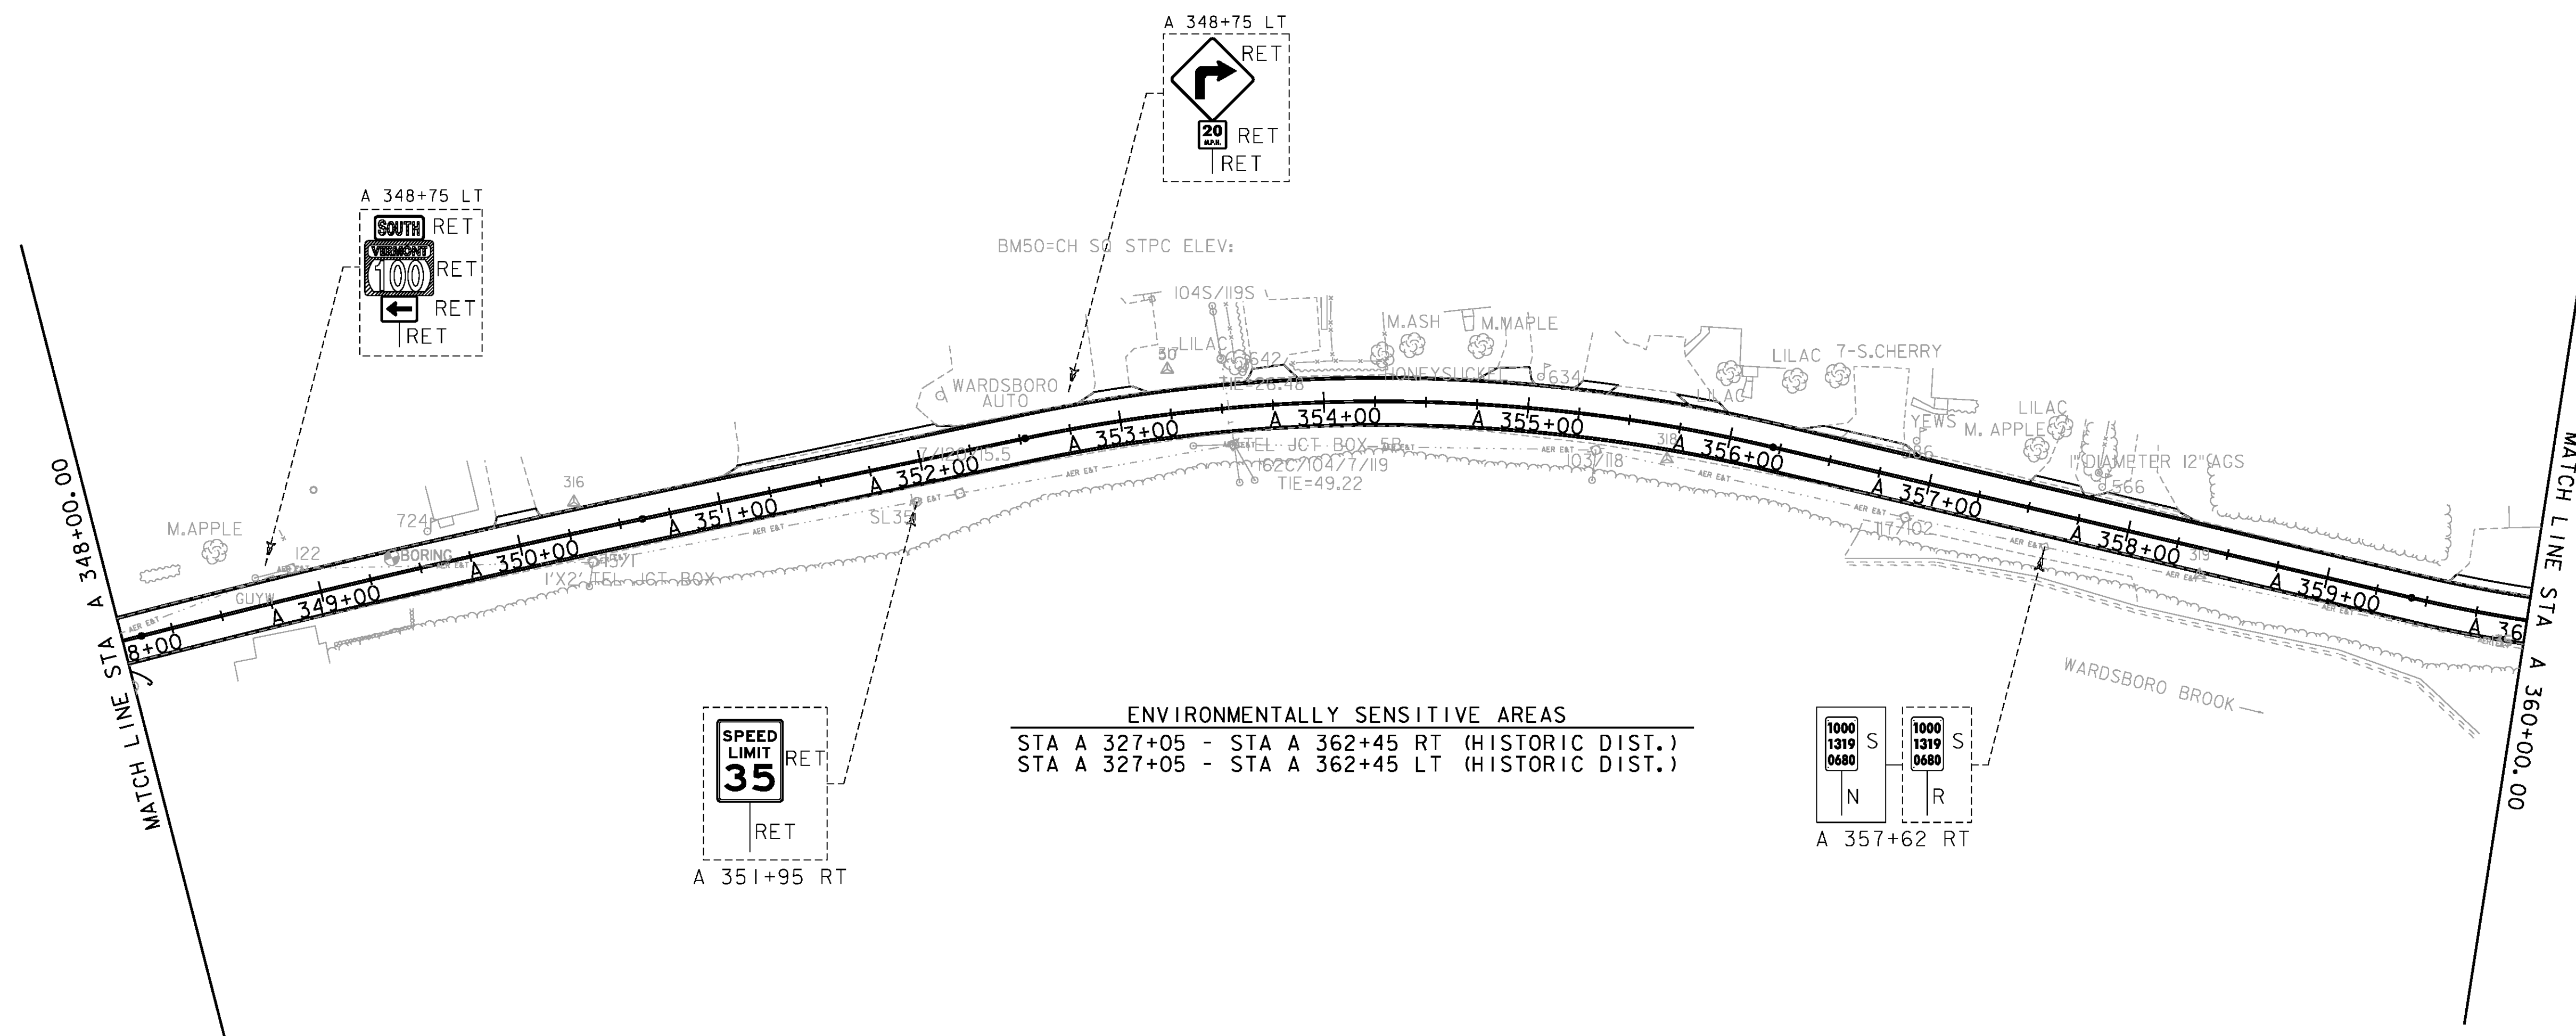


REMOVE AND DISPOSE OF GUARDRAIL  
 STA A 346+97 - STA A 348+01 RT

DELINEATOR WITH STEEL POSTS  
 STA A 348+03 RT

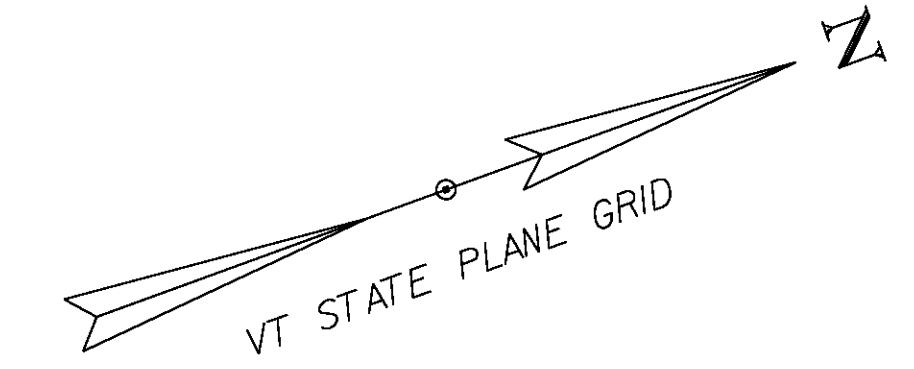

ENVIRONMENTALLY SENSITIVE AREAS  
 STA A 327+05 - STA A 362+45 RT (HISTORIC DIST.)  
 STA A 327+05 - STA A 362+45 LT (HISTORIC DIST.)

- DURABLE 4 INCH WHITE LINE (SEE OPTION ITEMS)  
 STA A 343+77 - STA A 373+47 (SOLID LT)  
 STA A 346+96 - STA B 118+68 (SOLID RT)
- DURABLE 4 INCH YELLOW LINE (SEE OPTION ITEMS)  
 STA A 346+97 - STA A 373+40 (SOLID LT + RT)
- TEMPORARY 4 INCH WHITE LINE  
 STA A 343+77 - STA A 373+47 (SOLID LT)  
 STA A 346+96 - STA B 118+68 (SOLID RT)
- TEMPORARY 4 INCH YELLOW LINE  
 STA A 346+97 - STA A 373+40 (SOLID LT + RT)



**SIGN LEGEND**

R	= REMOVE
S	= SALVAGE
N	= NEW
RET	= RETAIN
T&T	= THINNING & TRIMMING
B-B	= BACK TO BACK
EXISTING	-----
NEW	-----

PROJECT NAME: WARDSBORO-JAMAICA	PLOT DATE: 2/26/2014
PROJECT NUMBER: ER STP 013-1(17)	DRAWN BY: B. KIPP
FILE NAME: dl2b236_bdr.dgn	CHECKED BY: A. KEMPTON
PROJECT LEADER: K. UPMAL	SHEET 112 OF 444
DESIGNED BY: B. KIPP	
PLAN SHEET 30	