



STEEL BEAM GUARDRAIL, GALVANIZED W/ 8 FT POSTS  
STA B 39+17 - STA B 50+12 LT

STEEL BEAM GUARDRAIL, GALVANIZED  
STA B 39+04 - STA B 39+17 LT

ANCHOR FOR STEEL BEAM RAIL  
STA B 39+13 LT

DELINEATOR WITH STEEL POSTS  
STA B 39+04

REMOVE AND DISPOSE OF GUARDRAIL  
STA B 39+07 - STA 50+14 LT

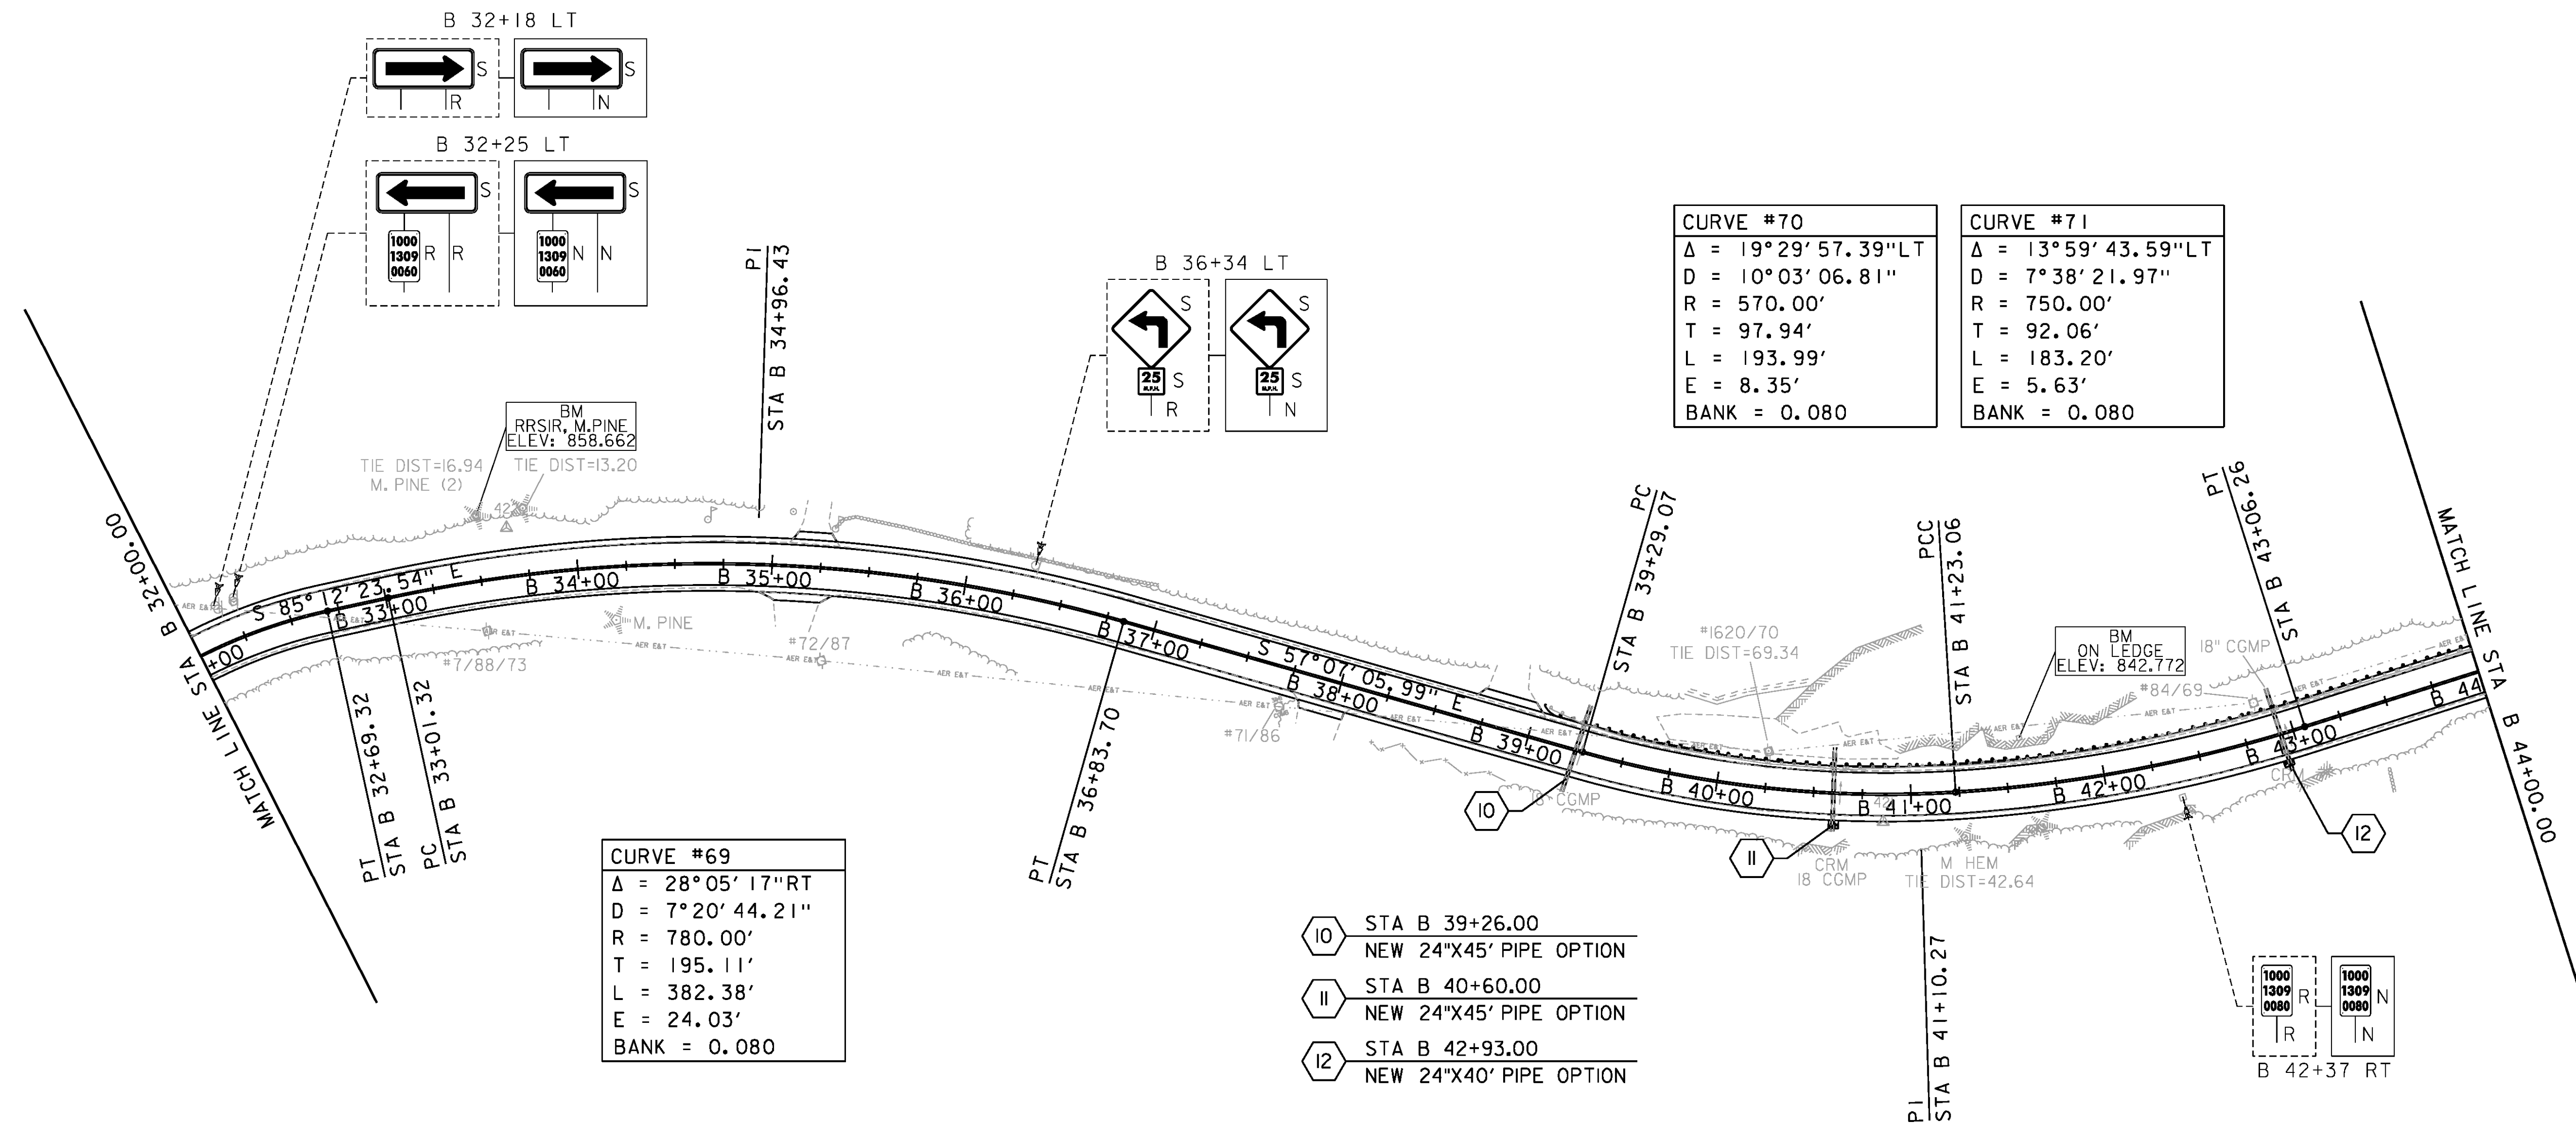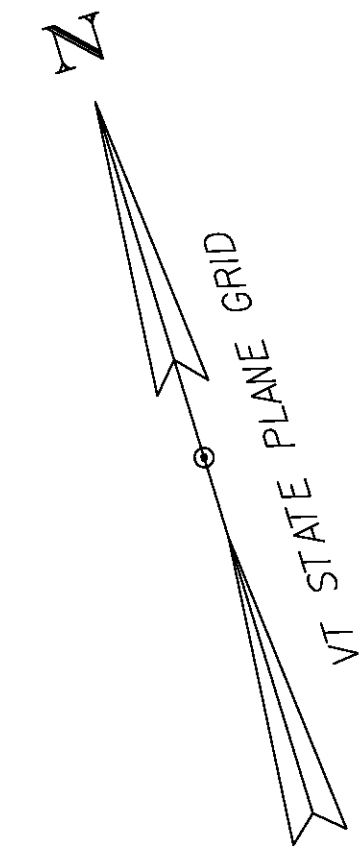

DURABLE 4 INCH YELLOW LINE (SEE OPTION ITEMS)  
STA A 373+76 - STA B 118+58 (SOLID LT + RT)


TEMPORARY 4 INCH WHITE LINE  
STA A 373+69 - STA B 119+24 (SOLID LT)  
STA A 346+96 - STA B 118+68 (SOLID RT)

TEMPORARY 4 INCH YELLOW LINE  
STA A 373+76 - STA B 118+58 (SOLID LT + RT)

- 10 STA B 39+26.00  
NEW 24"X45' PIPE OPTION
- 11 STA B 40+60.00  
NEW 24"X45' PIPE OPTION
- 12 STA B 42+93.00  
NEW 24"X40' PIPE OPTION

SIGN LEGEND

- R = REMOVE
- S = SALVAGE
- N = NEW
- RET = RETAIN
- T&T = THINNING & TRIMMING
- B-B = BACK TO BACK
- EXISTING = DASHED LINE
- NEW = SOLID LINE

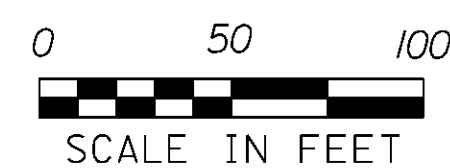

PROJECT NAME: WARDBORO-JAMAICA  
PROJECT NUMBER: ER STP 013-1(I7)

FILE NAME: dl2b236\_bdr.dgn  
PROJECT LEADER: K. UPMAL  
DESIGNED BY: B. KIPP  
PLAN SHEET 36

PLOT DATE: 2/26/2014  
DRAWN BY: B. KIPP  
CHECKED BY: A. KEMPTON  
SHEET 123 OF 444