


WILMINGTON VERY FINE SANDY LOAM
VERY STONY
2% - 8% SLOPES
K = 0.43

MONADNOCK FINE SANDY LOAM
VERY STONY
8% - 15% SLOPES
K = 0.28

BRISSETTE, LAURA M.

N/F JOSLIN, JEAN M.

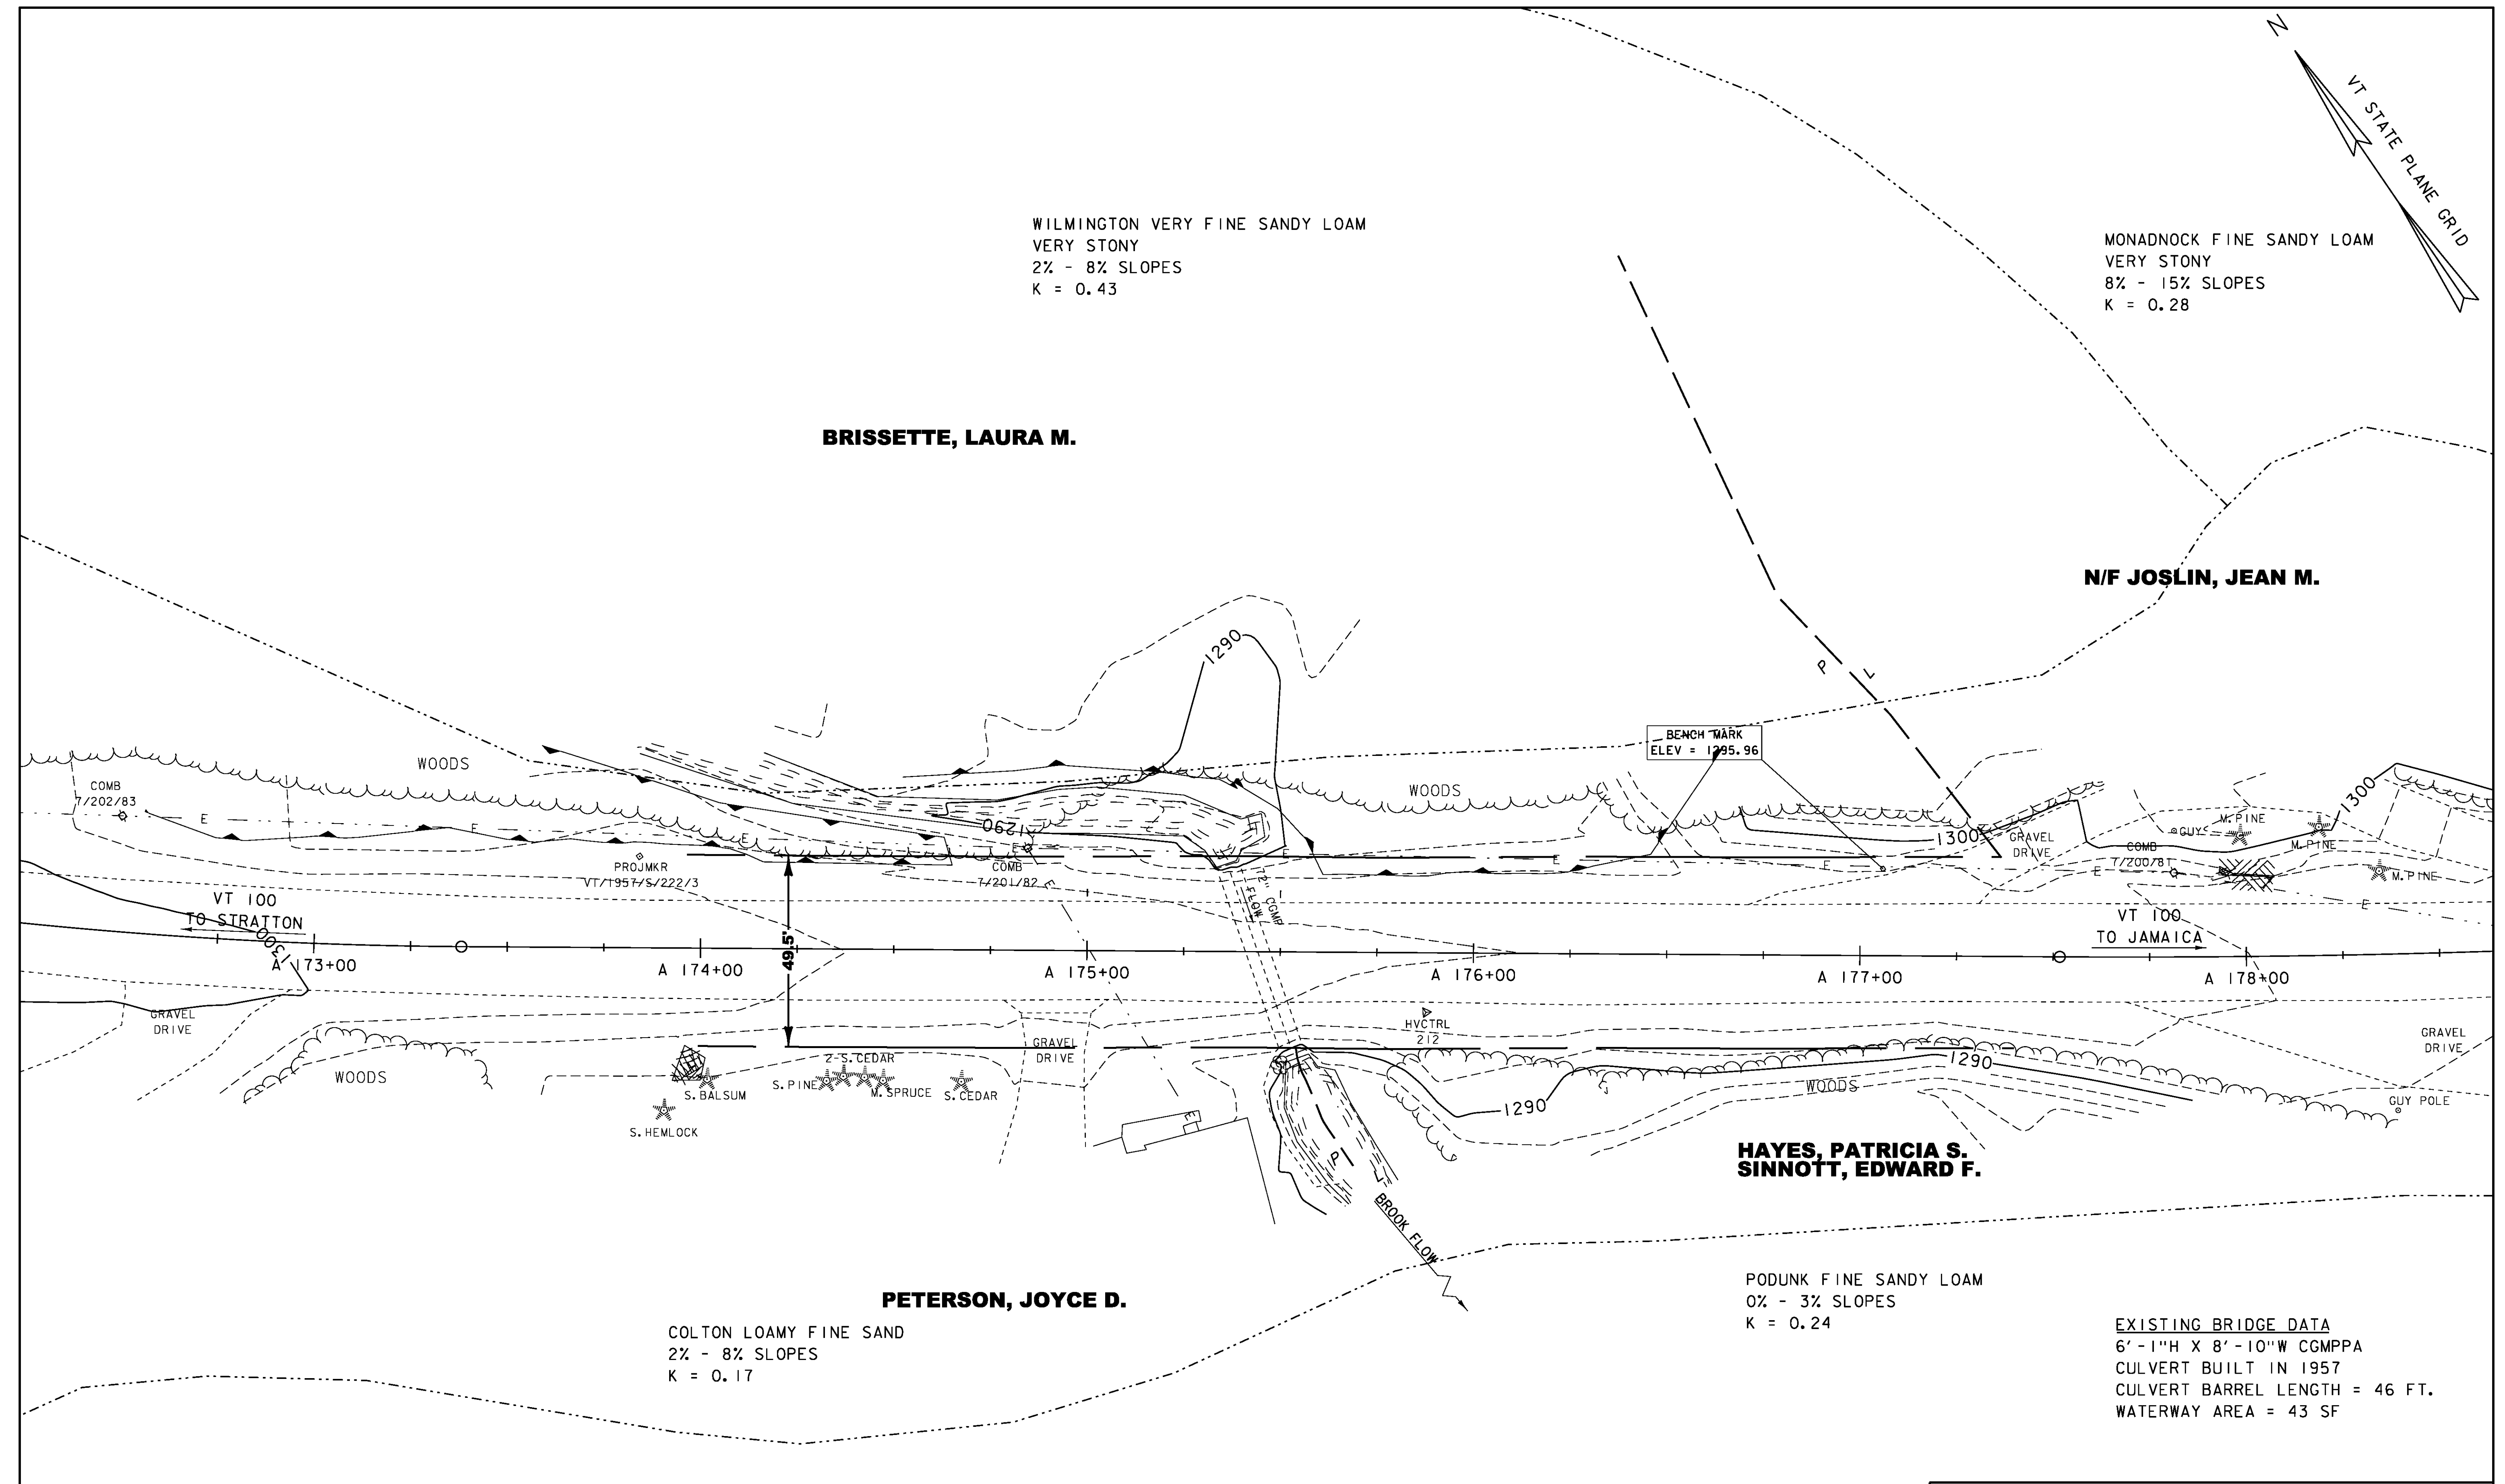

**HAYES, PATRICIA S.
SINNOTT, EDWARD F.**

PETERSON, JOYCE D.
COLTON LOAMY FINE SAND
2% - 8% SLOPES
K = 0.17

PODUNK FINE SANDY LOAM
0% - 3% SLOPES
K = 0.24

EXISTING BRIDGE DATA
6' - 1" H X 8' - 10" W CGMPPA
CULVERT BUILT IN 1957
CULVERT BARREL LENGTH = 46 FT.
WATERWAY AREA = 43 SF

EXISTING CONDITIONS

SCALE 1" = 20' - 0"
20 0 20

PROJECT NAME: WARDBORO	PLOT DATE: 26-FEB-2014
PROJECT NUMBER: BF 013-1(21)	DRAWN BY: J. SALVATORI
FILE NAME: sl3b072bdr_ex.dgn	CHECKED BY: G. LAROCHE
PROJECT LEADER: K. HIGGINS	SHEET 406 OF 444
DESIGNED BY: J. SALVATORI	
EXISTING CONDITIONS	