
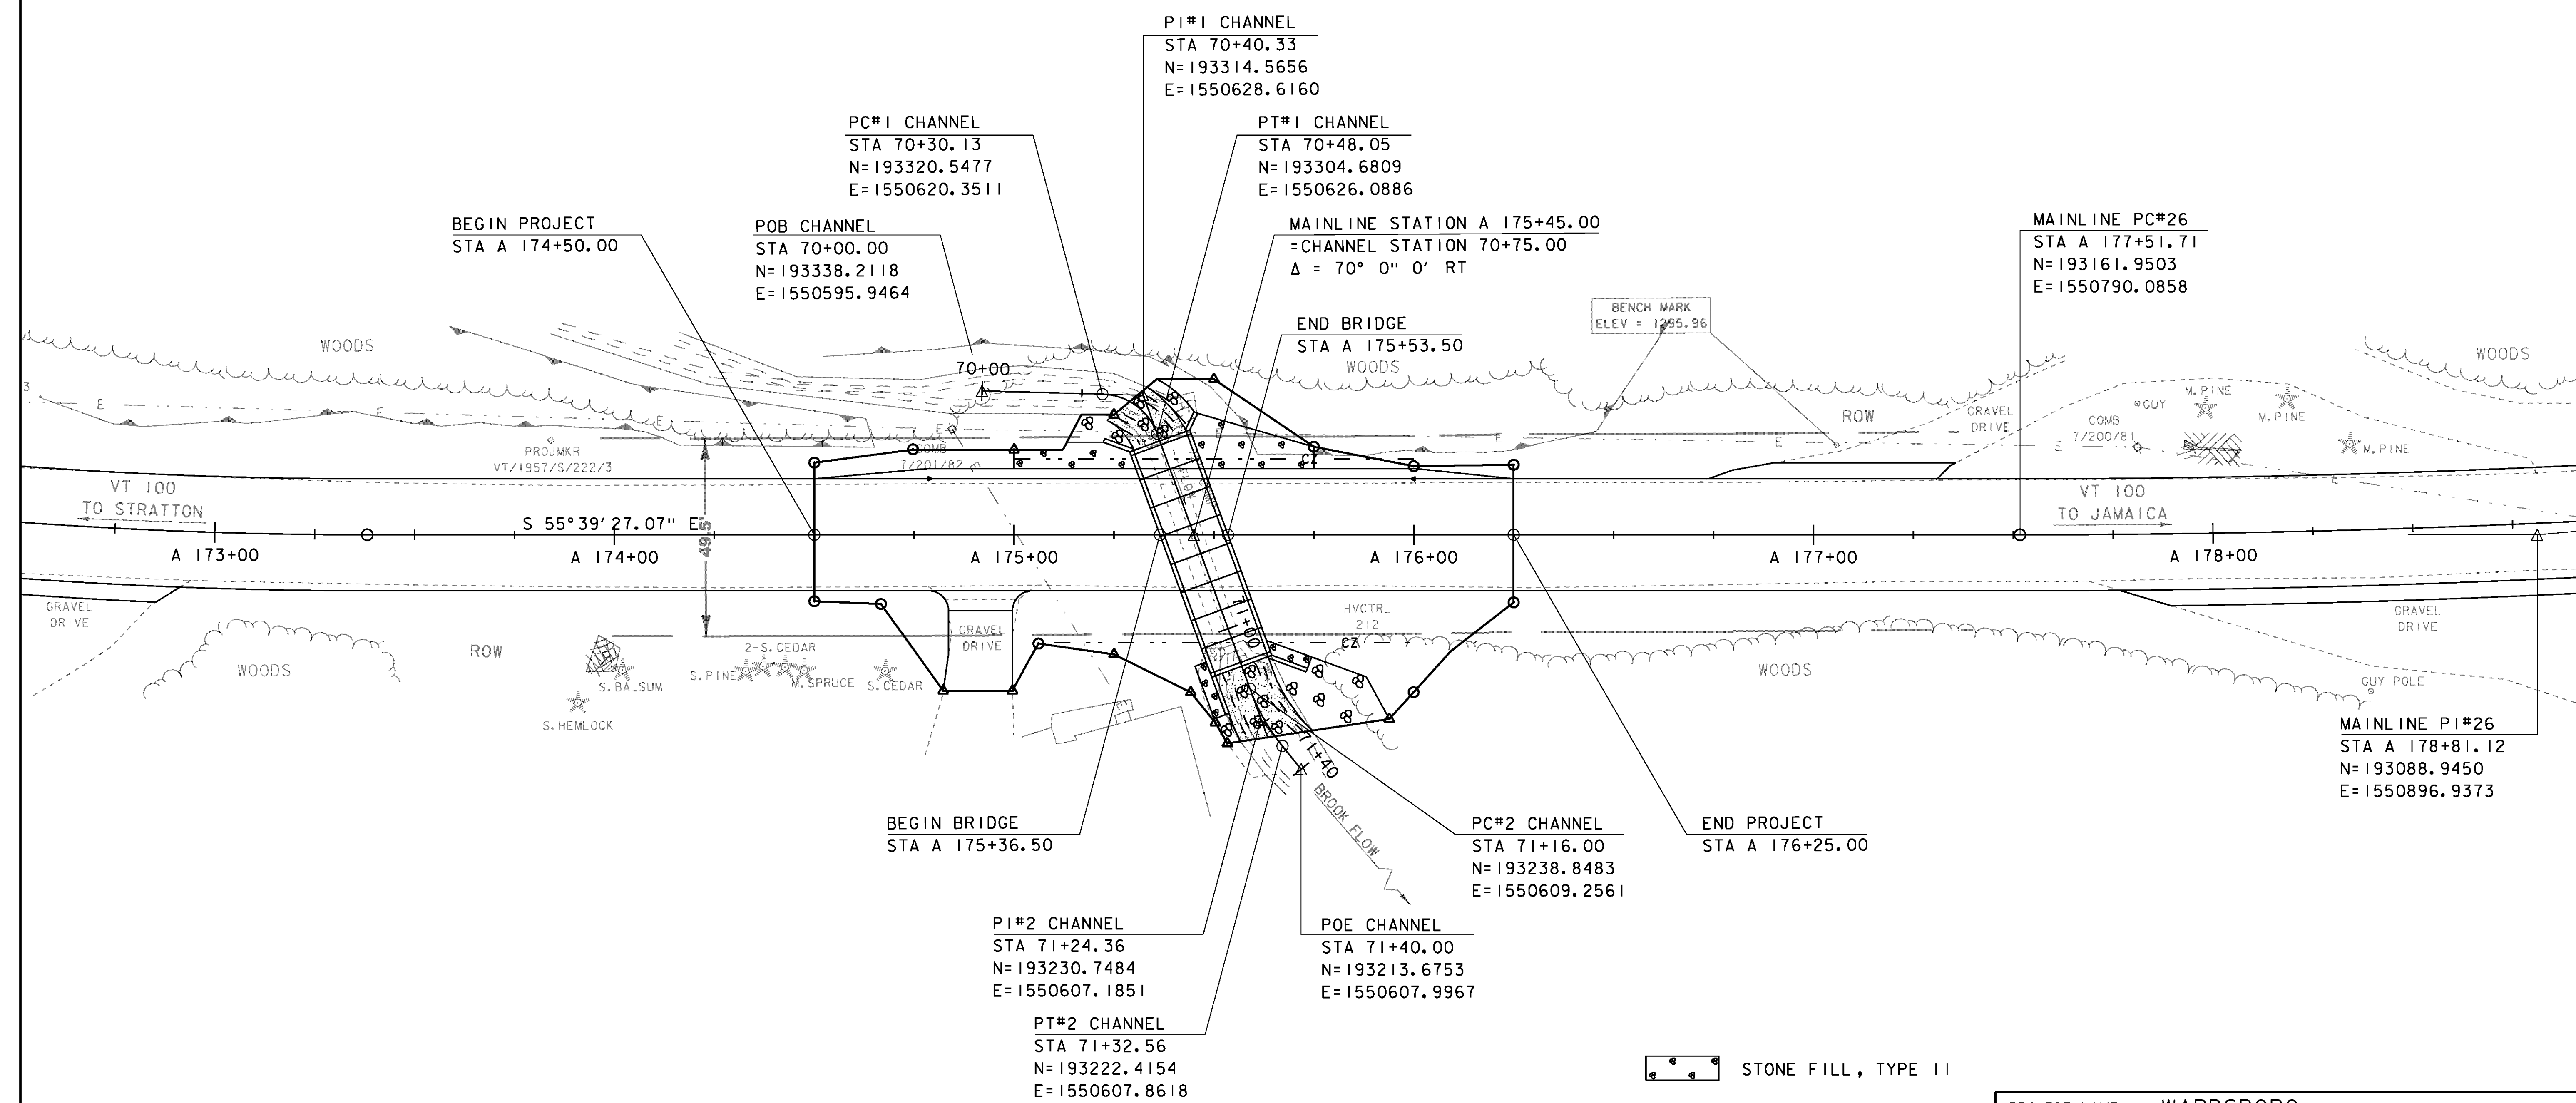


MAINLINE CURVE (25)	MAINLINE CURVE (26)	CHANNEL CURVE (1)	CHANNEL CURVE (2)
DELTA = 19°22'15"	DELTA = 5°06'37"	DELTA = 68°26'44"	DELTA = 18°59'07"
D = 4°46'29"	D = 1°58'33"	D = 381°58'19"	D = 114°35'30"
R = 1200.00'	R = 2900.00'	R = 15.00'	R = 50.00'
T = 204.80'	T = 129.41'	T = 10.20'	T = 8.36'
L = 405.70'	L = 258.65'	L = 17.92'	L = 16.57'
E = 17.35'	E = 2.89'	E = 3.14'	E = 0.69'

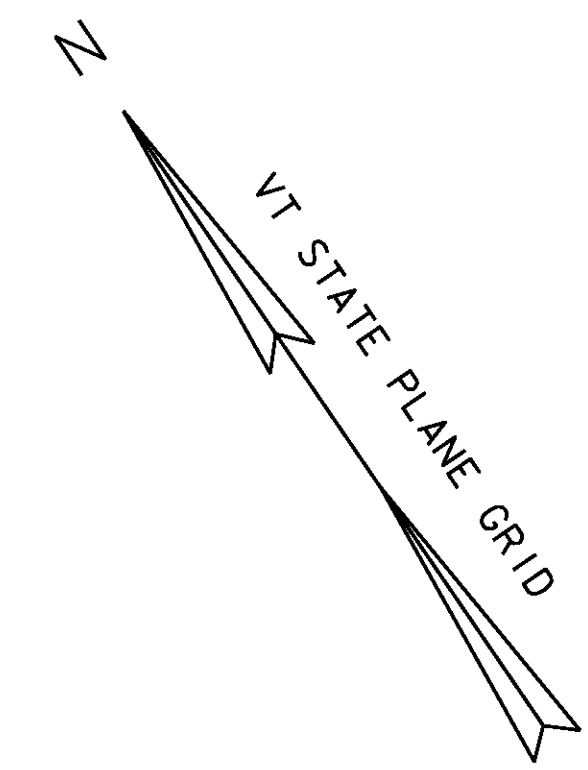

LAYOUT SHEET

SCALE 1" = 20'-0"
 20 0 20

- STONE FILL, TYPE II
- STONE FILL, TYPE III
- SPECIAL PROVISION (STONE FILL, STREAM BED MATERIAL)

PROJECT NAME: WARDBORO	PLOT DATE: 26-FEB-2014
PROJECT NUMBER: BF 013-1(21)	DRAWN BY: J. SALVATORI
FILE NAME: sl3b072bdr.dgn	CHECKED BY: G. LAROCHE
PROJECT LEADER: K. HIGGINS	SHEET 407 OF 444
DESIGNED BY: J. SALVATORI	
LAYOUT SHEET	