


WILMINGTON VERY FINE SANDY LOAM
 VERY STONY
 2% - 8% SLOPES
 K = 0.43

MONADNOCK FINE SANDY LOAM
 VERY STONY
 8% - 15% SLOPES
 K = 0.28

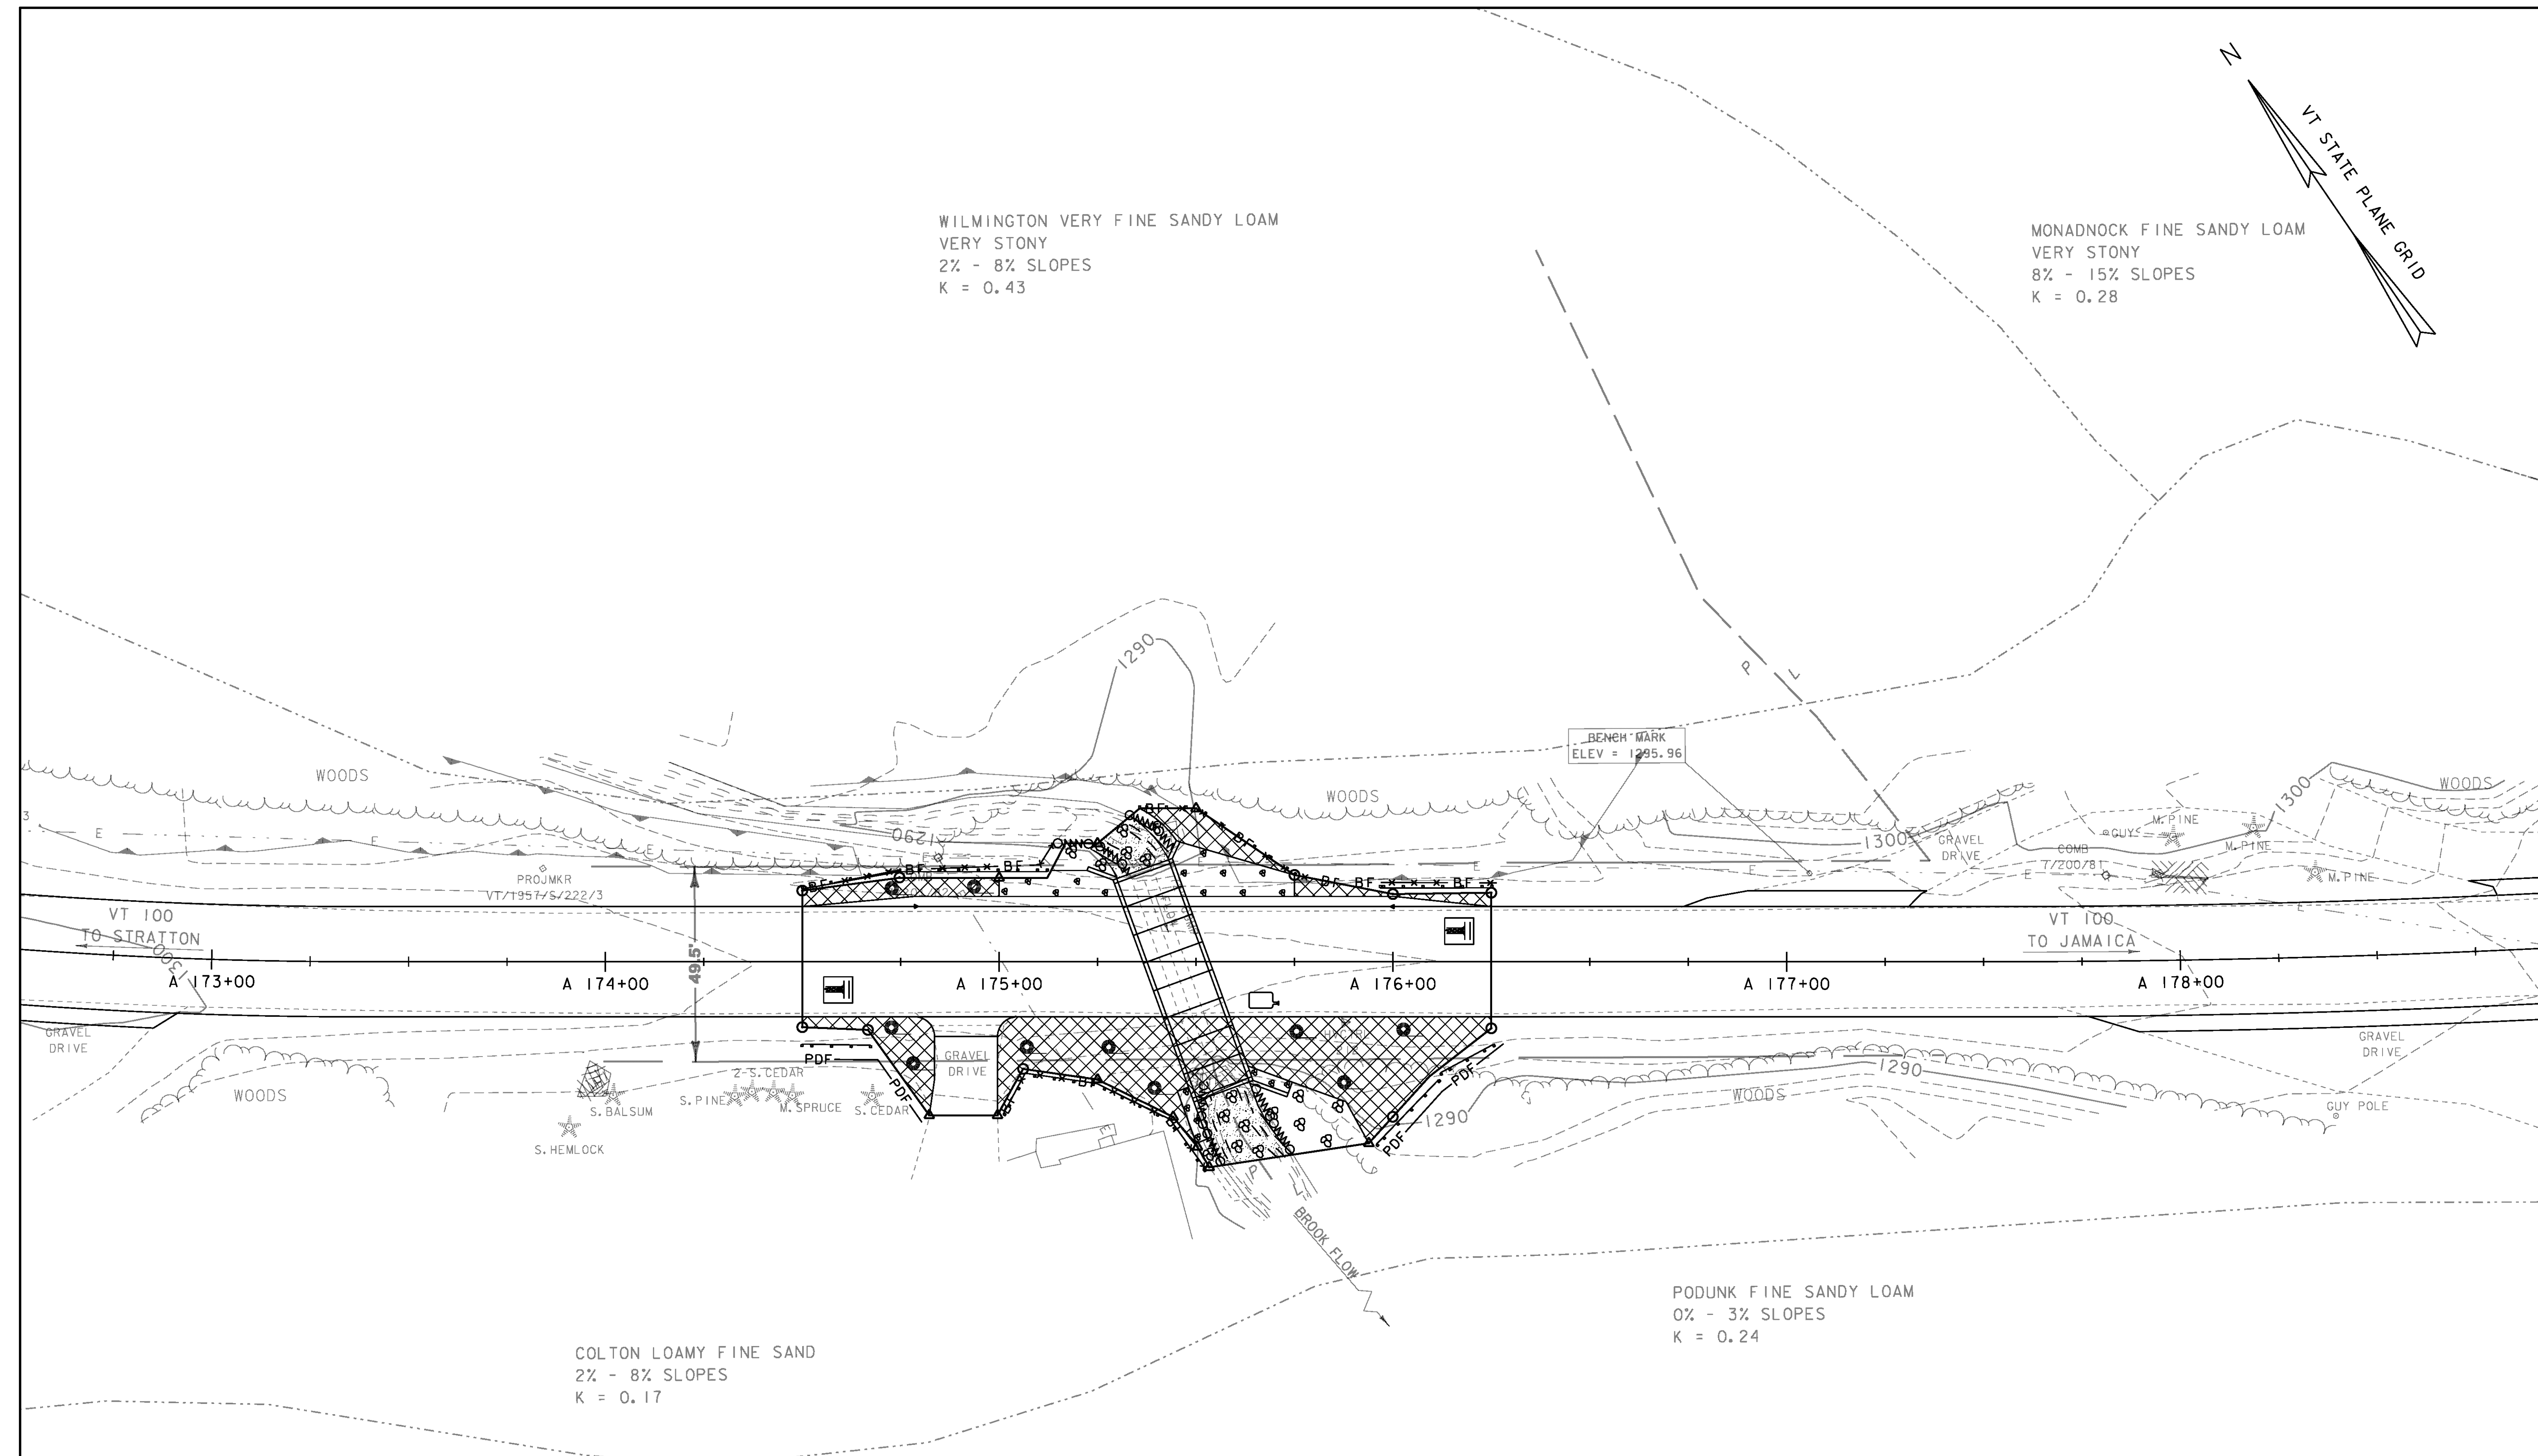

- NOTES:
- EXISTING CONTOURS SHOWN. SEE CROSS SECTIONS FOR FINAL CONDITIONS.
 - FOR CLARITY, AREAS TO BE SEEDED AND MULCHED HAVE NOT BEEN INDICATED. ALL DISTURBED AREAS SHALL BE SEEDED AND MULCHED AS APPLICABLE.

EPSC PLAN
 SCALE 1" = 20'-0"
 20 0 20

PROJECT NAME: WARDBORO	PLOT DATE: 26-FEB-2014
PROJECT NUMBER: BF 013-1(21)	DRAWN BY: J. SALVATORI
FILE NAME: sl3b072bdr_epsc.dgn	CHECKED BY: G. LAROCHE
PROJECT LEADER: K. HIGGINS	SHEET 415 OF 444
DESIGNED BY: J. SALVATORI	
EPSC PLAN	