
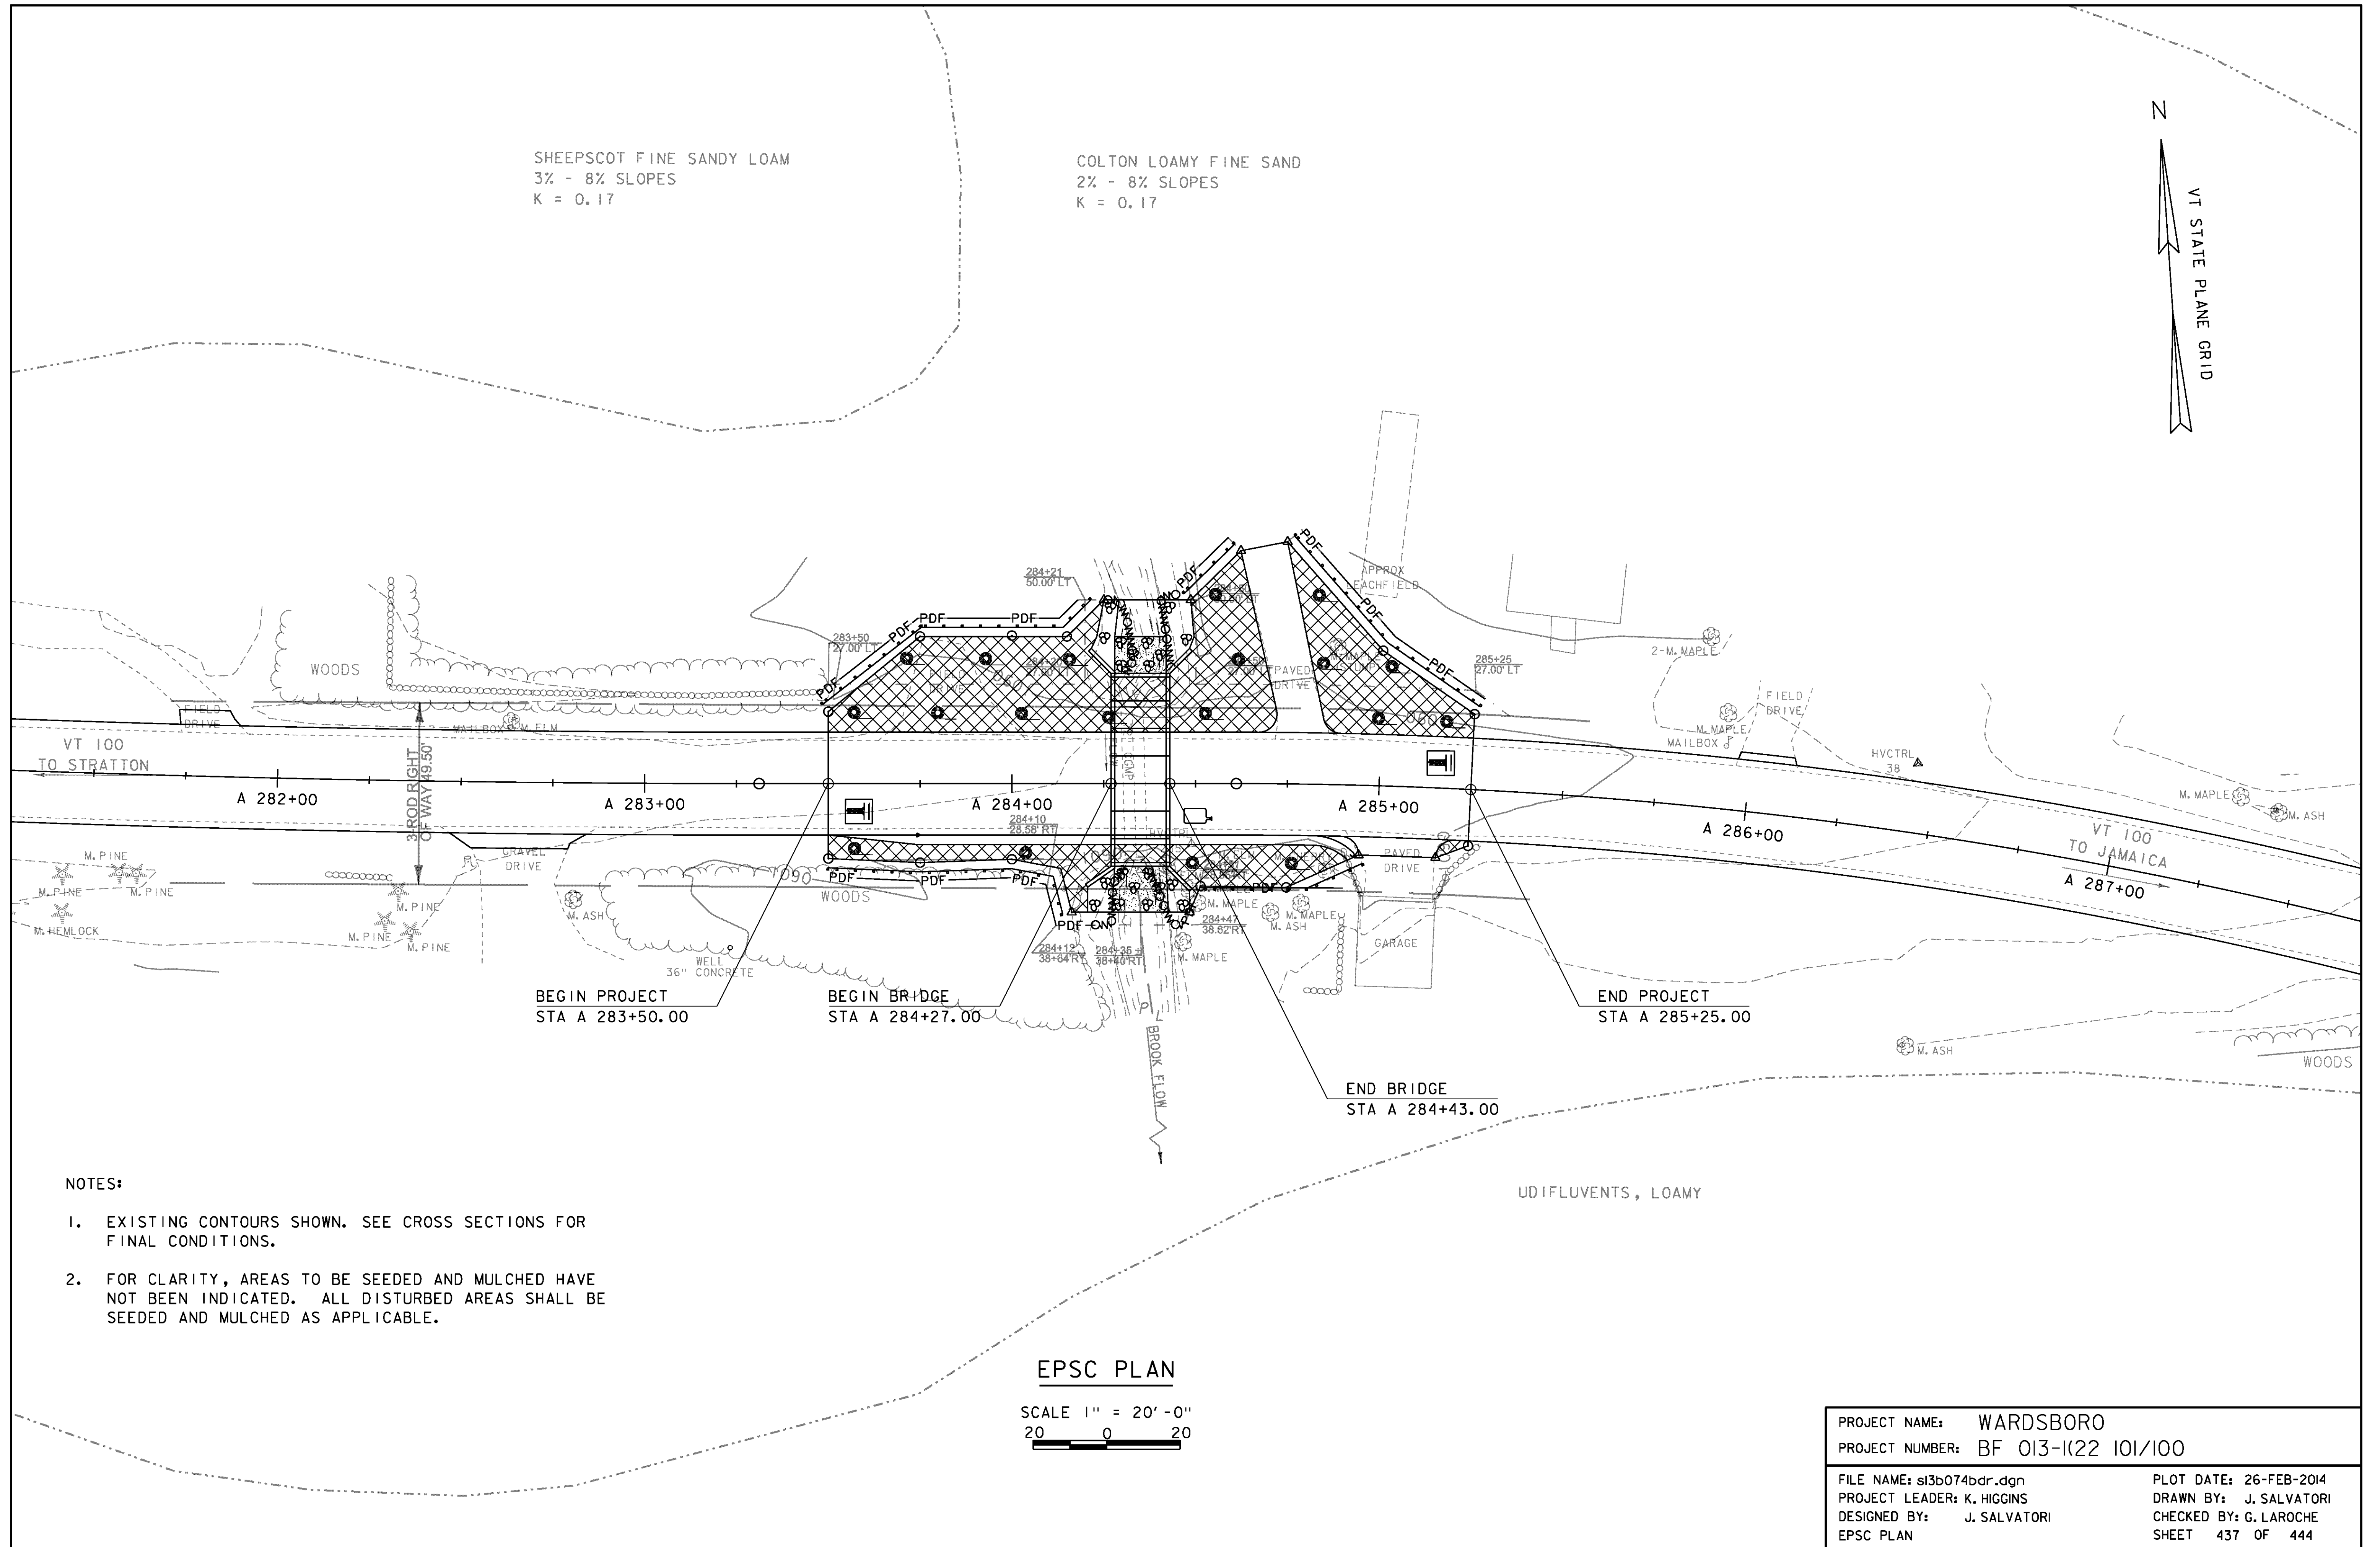


SHEEPSCOT FINE SANDY LOAM
3% - 8% SLOPES
K = 0.17

COLTON LOAMY FINE SAND
2% - 8% SLOPES
K = 0.17

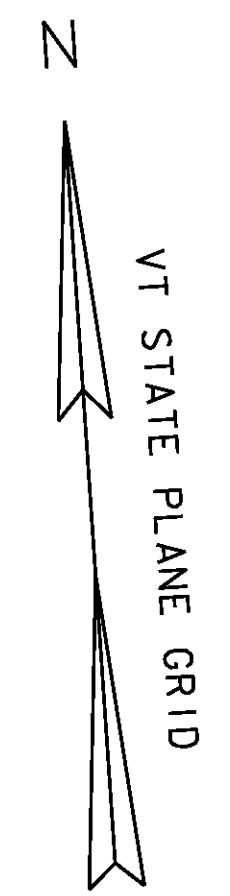

NOTES:

1. EXISTING CONTOURS SHOWN. SEE CROSS SECTIONS FOR FINAL CONDITIONS.
2. FOR CLARITY, AREAS TO BE SEEDED AND MULCHED HAVE NOT BEEN INDICATED. ALL DISTURBED AREAS SHALL BE SEEDED AND MULCHED AS APPLICABLE.

EPSC PLAN

SCALE 1" = 20' - 0"
20 0 20

PROJECT NAME:	WARDSBORO
PROJECT NUMBER:	BF 013-1(22 101/100
FILE NAME:	sl3b074bdr.dgn
PROJECT LEADER:	K. HIGGINS
DESIGNED BY:	J. SALVATORI
EPSC PLAN	
PLOT DATE:	26-FEB-2014
DRAWN BY:	J. SALVATORI
CHECKED BY:	G. LAROCHE
SHEET	437 OF 444