


TYPICAL SECTIONS

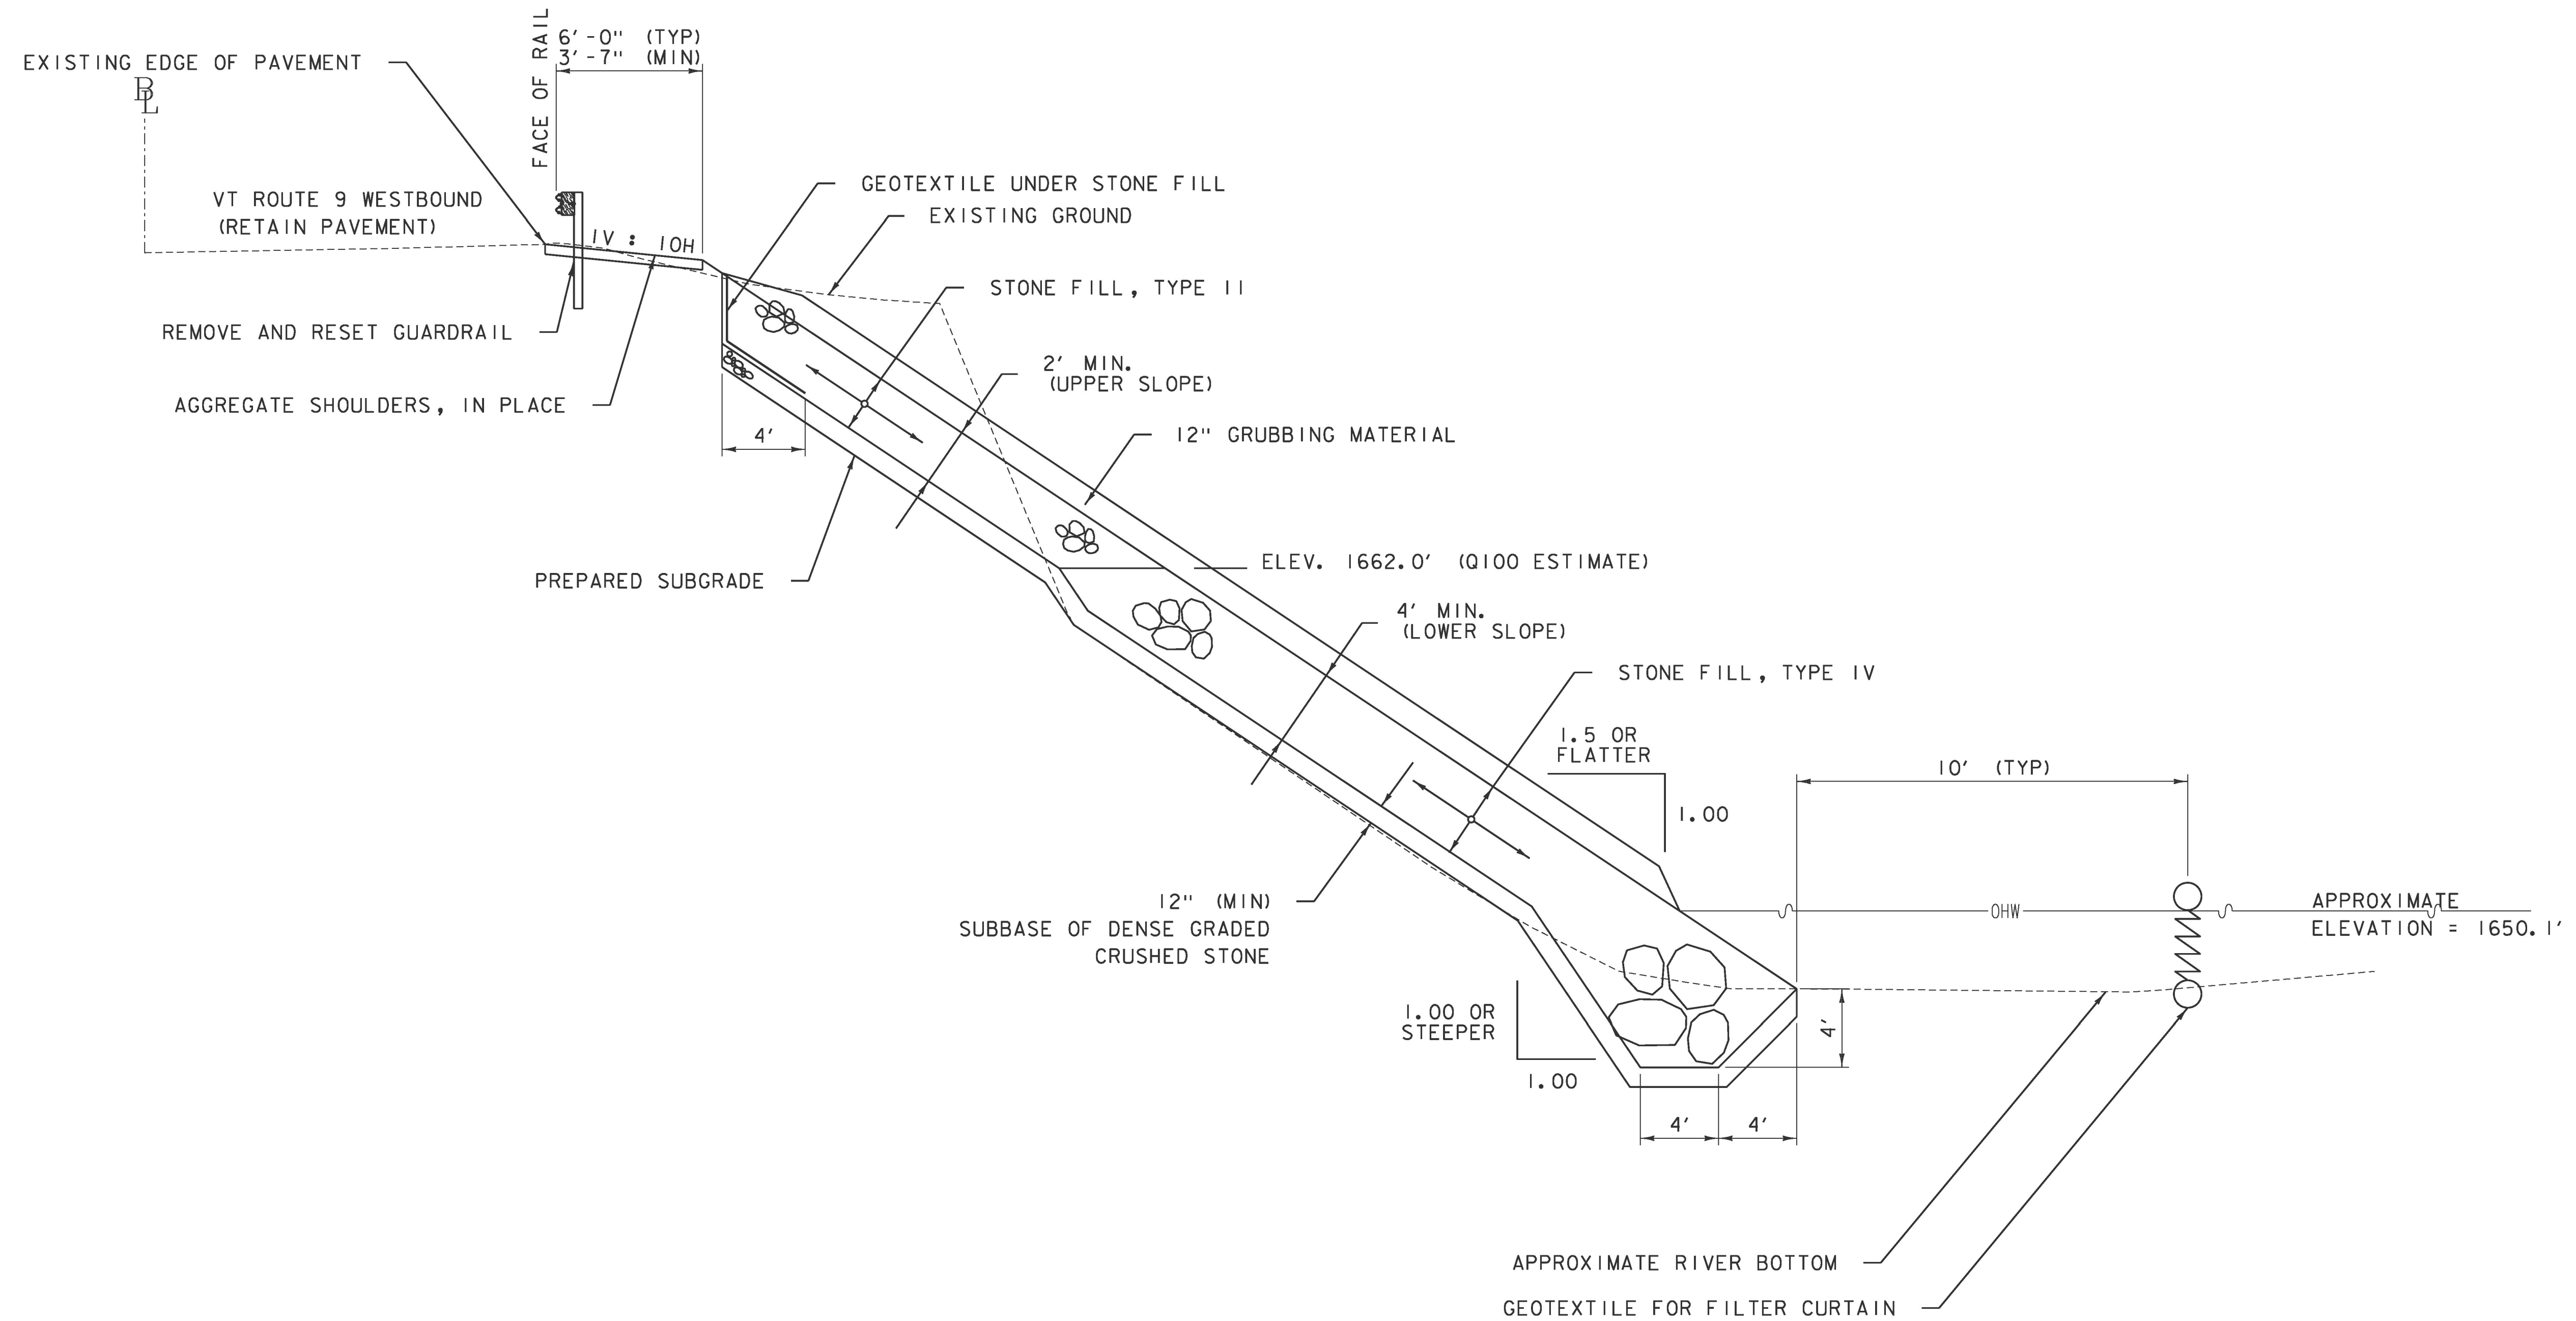

TYPICAL VT ROUTE 9 EMBANKMENT SECTION
STA. 23+75.00-27+00.00

NOT TO SCALE

PROJECT NAME: SEARSBURG
PROJECT NUMBER: NH 010-1(48)

FILE NAME: z12B4041yp.dgn
PROJECT LEADER: E. ATKINS
DESIGNED BY: M. BRADLEY
TYPICAL SECTION SHEET 2

PLOT DATE: 6/16/2014
DRAWN BY: M. BRADLEY
CHECKED BY: E. ATKINS
SHEET 5 OF 45