


BEGIN PROJECT SEARSBURG NH 010-1 (48)  
STA. 18+00.00 (MM 3.606±)

POC STA. 18+67.60±  
STA. 80+00.00

905D

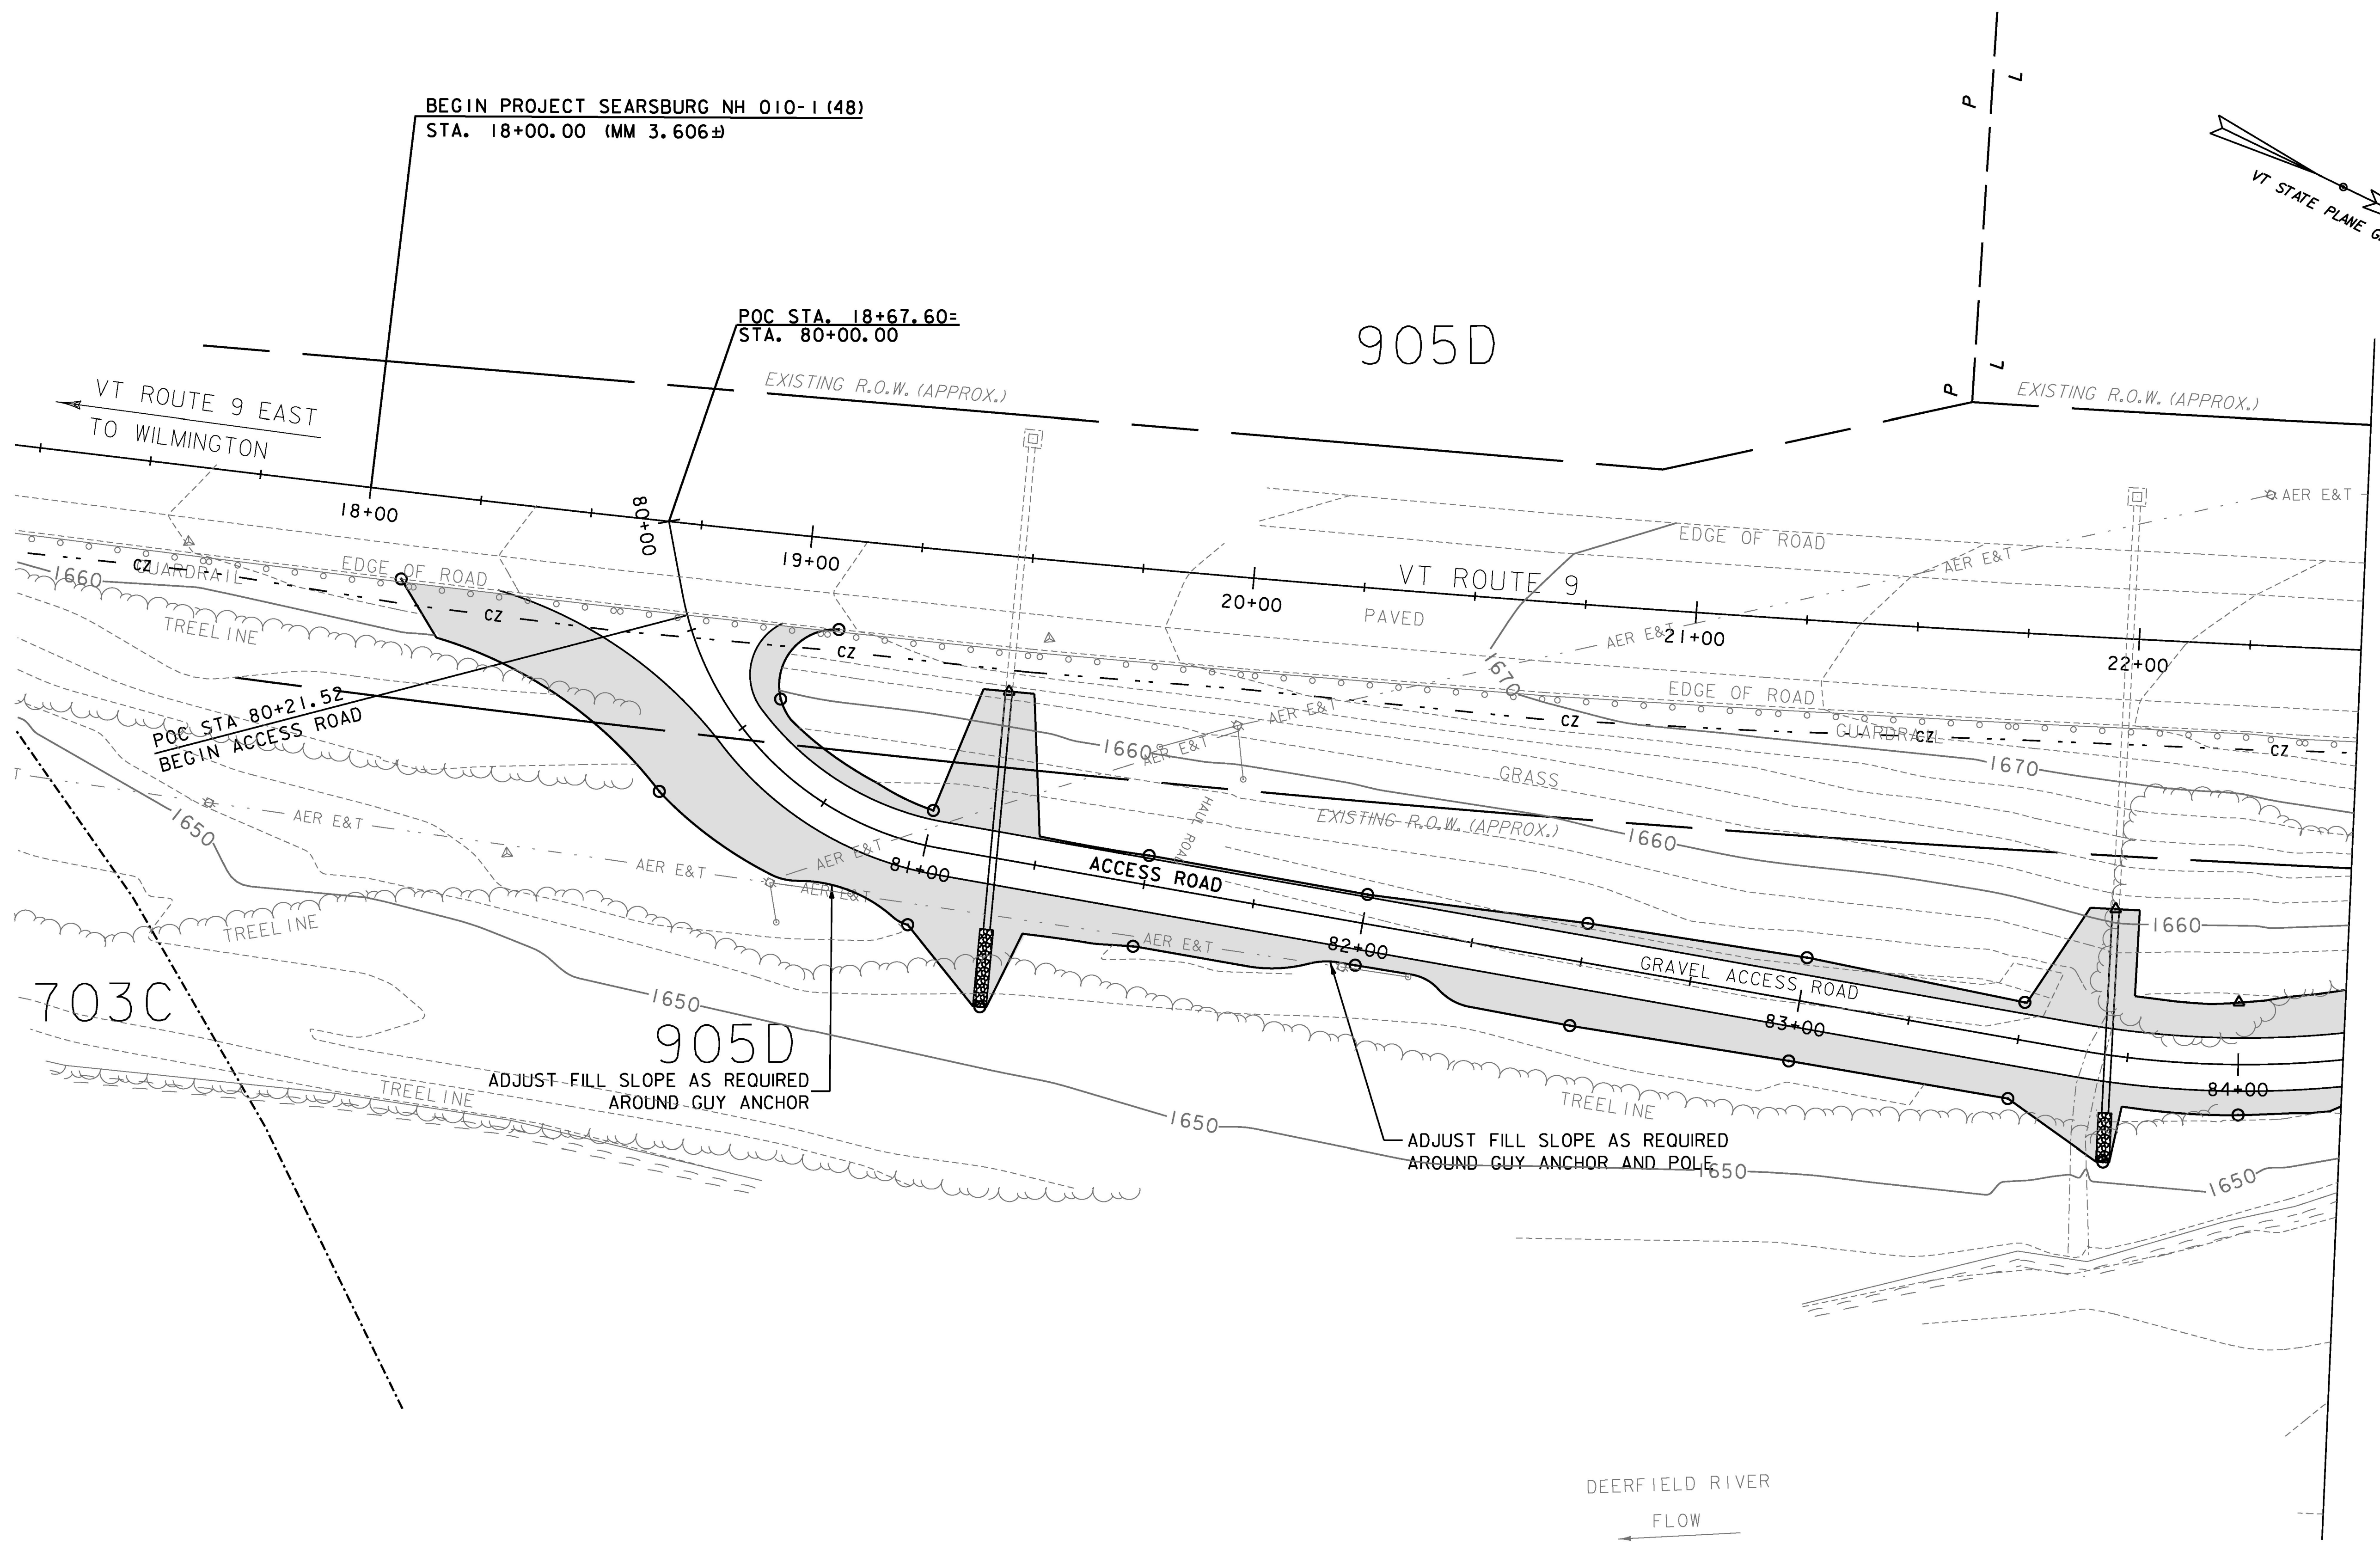

MATCHLINE STA. 22+50  
SHEET 2

703C

905D

ADJUST-FILL SLOPE AS REQUIRED  
AROUND GUY ANCHOR

ADJUST FILL SLOPE AS REQUIRED  
AROUND GUY ANCHOR AND POLE

DEERFIELD RIVER  
FLOW



NOTE:  
SEE CROSS SECTIONS FOR PROPOSED GRADING

GREEN INTERNATIONAL AFFILIATES, INC.  
CIVIL AND STRUCTURAL ENGINEERS

PROJECT NAME: SEARSBURG  
PROJECT NUMBER: NH 010-1(48)

FILE NAME: z12B404ecbdr.dgn  
PROJECT LEADER: E. ATKINS  
DESIGNED BY: A. ACHARYA  
EPSC FINAL CONDITIONS PLAN SHEET 1

PLOT DATE: 6/16/2014  
DRAWN BY: A. ACHARYA  
CHECKED BY: E. ATKINS  
SHEET 24 OF 45