


**MATERIAL TRANSITION DETAIL**  
NOT TO SCALE

**VT ROUTE 100**

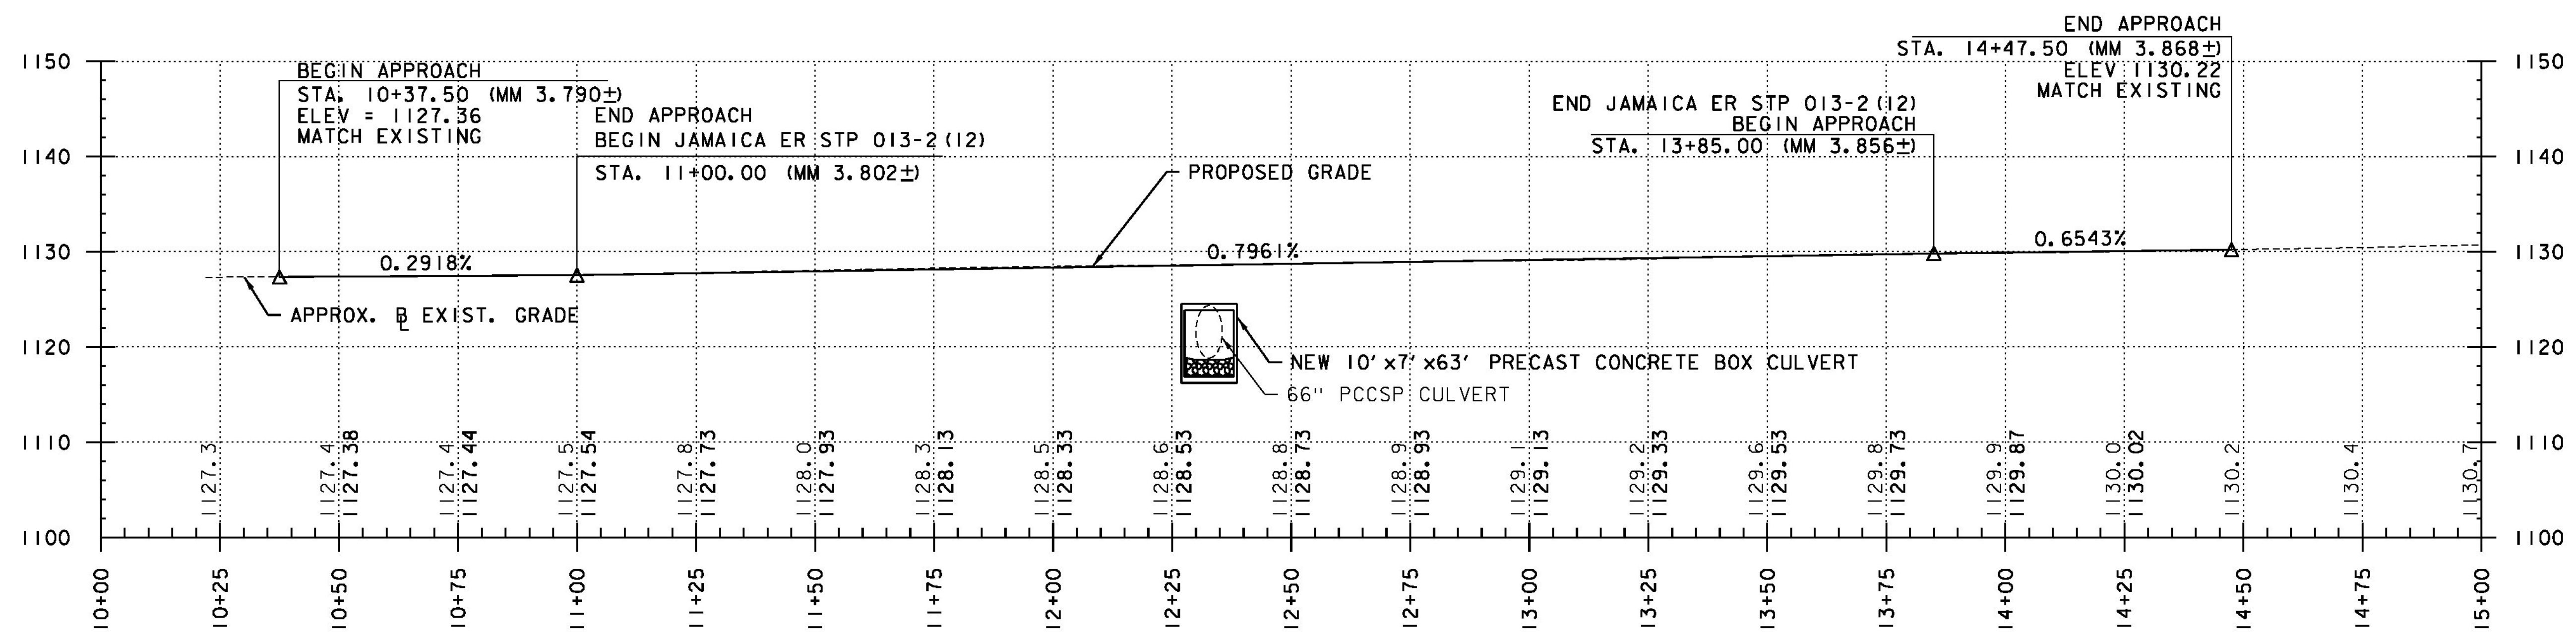

NOTE:  
1. ALL STATIONS AND ELEVATIONS ARE SHOWN IN FEET.

THE GRADES SHOWN TO THE NEAREST TENTH ARE THE ORIGINAL GROUND APPROXIMATE ELEVATIONS ALONG THE PROPOSED ALIGNMENT. THE GRADES SHOWN TO THE NEAREST HUNDREDTH ARE THE PROPOSED PROFILE GRADES FOR THE NEW ALIGNMENT.



PROJECT NAME: JAMAICA  
PROJECT NUMBER: ER STP 013-2(12)

FILE NAME: Z12B474xsl.dgn  
PROJECT LEADER: E. ATKINS  
DESIGNED BY: T. BIGELOW  
PROFILE SHEET

PLOT DATE: 02/27/2015  
DRAWN BY: T. BIGELOW  
CHECKED BY: E. ATKINS  
SHEET 19 OF 48