

TEMPORARY 4 INCH WHITE LINE, PAINT
 STA. 3+00.00 - STA. 4+00.00 (SOLID LT & RT)

TEMPORARY 4 INCH YELLOW LINE, PAINT
 STA. 3+00.00 - STA. 4+00.00 (SOLID LT & RT)

DURABLE 4 INCH WHITE LINE (SEE OPTION ITEMS)
 STA. 3+00.00 - STA. 4+00.00 (SOLID LT & RT)




DURABLE 4 INCH YELLOW LINE (SEE OPTION ITEMS)
 STA. 3+00.00 - STA. 4+00.00 (SOLID LT & RT)

REMOVAL AND DISPOSAL OF GUARDRAIL
 STA. 3+72.00 - STA. 4+00.00 RT

MANUFACTURED TERMINAL SECTION, FLARED
 STA. 3+72.75 - STA. 4+00.00 RT

REMOVING SIGNS
 AS SHOWN - 2

ERECTING SALVAGED SIGNS
 AS SHOWN - 2

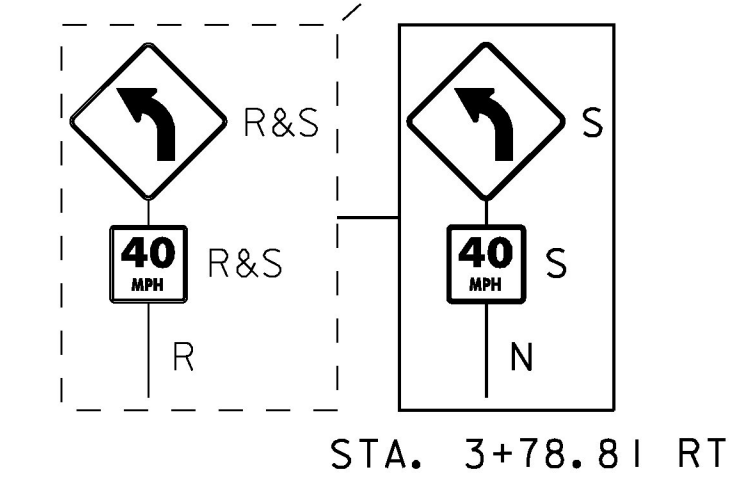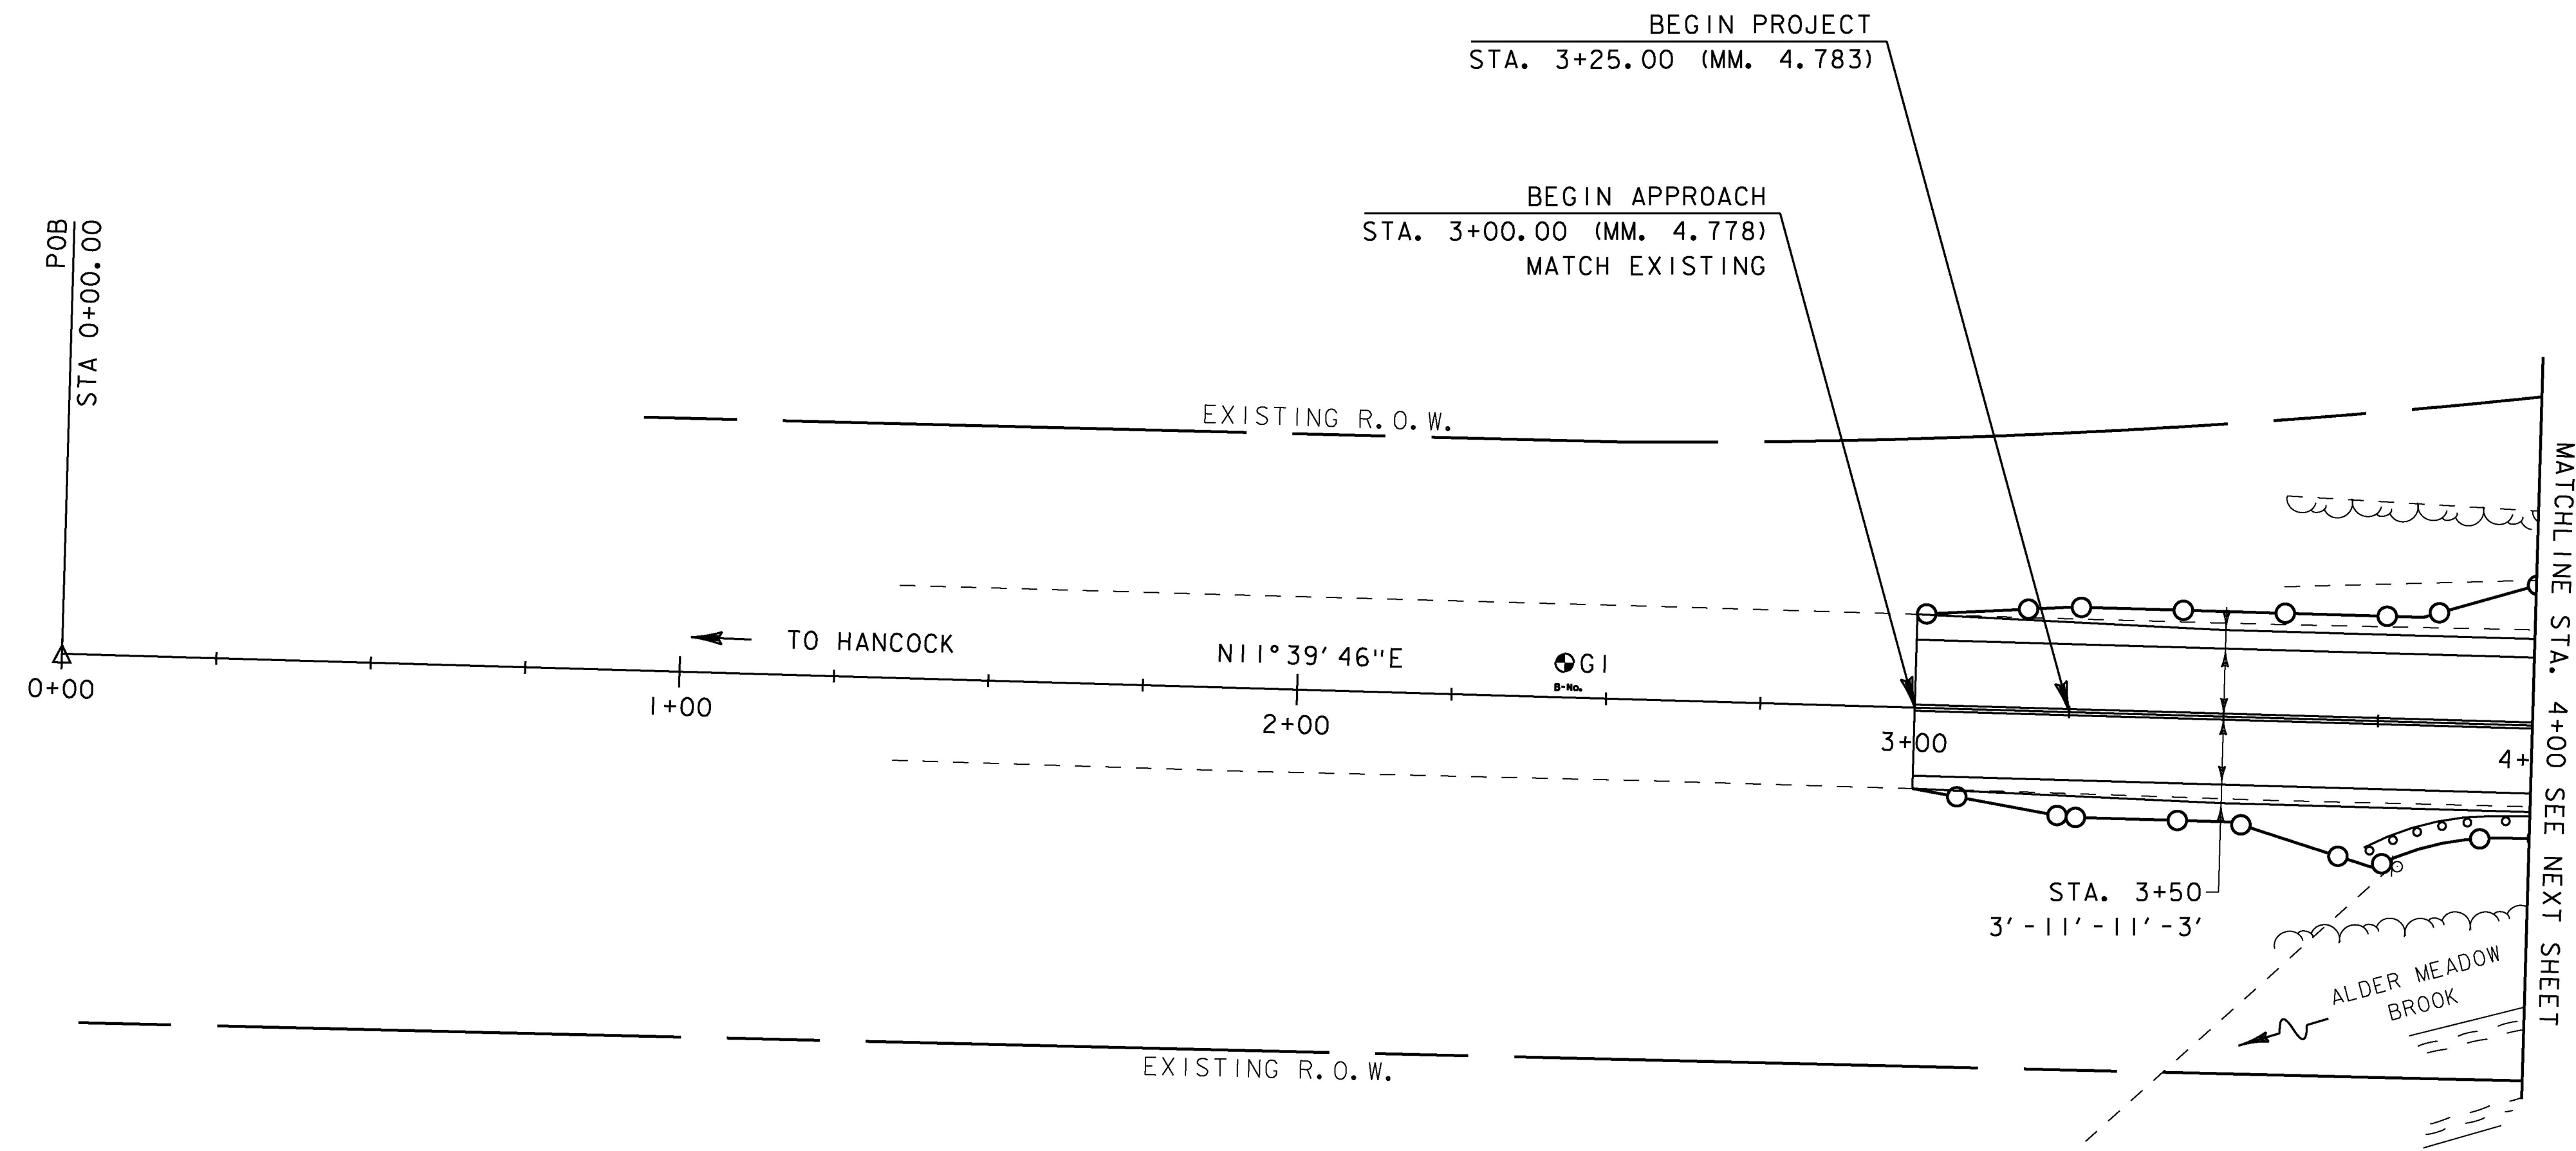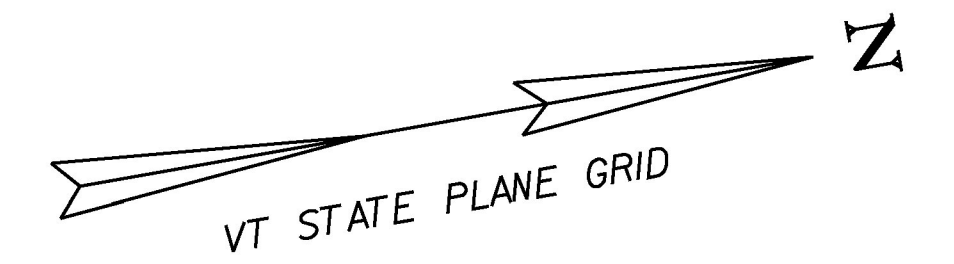

SIGN LEGEND

- R = REMOVE
- R&S = REMOVE AND SALVAGE
- RET = RETAIN
- S = SALVAGED
- N = NEW
- B-B = BACK TO BACK
- = EXISTING
- = NEW



PROJECT NAME: GRANVILLE
 PROJECT NUMBER: ER STP 013-4 (40)

z12b520bdr.dgn
 PROJECT LEADER: J. TUCKER
 DESIGNED BY: B. BRESLEND
 PROJECT LAYOUT SHEET 1

PLOT DATE: 7/8/2015
 DRAWN BY: B. BRESLEND
 CHECKED BY: J. TUCKER
 SHEET 25 OF 141