

TEMPORARY 4 INCH WHITE LINE, PAINT
 STA. 4+00.00 - STA. 9+00.00 (SOLID LT & RT)

TEMPORARY 4 INCH YELLOW LINE, PAINT
 STA. 4+00.00 - STA. 9+00.00 (SOLID LT & RT)

DURABLE 4 INCH WHITE LINE (SEE OPTION ITEMS)
 STA. 4+00.00 - STA. 9+00.00 (SOLID LT & RT)

DURABLE 4 INCH YELLOW LINE (SEE OPTION ITEMS)
 STA. 4+00.00 - STA. 9+00.00 (SOLID LT & RT)

STONE FILL, TYPE II
 STA. 8+71.00 - STA. 9+00.00 LT

STONE FILL, TYPE IV
 STA. 8+71.00 - STA. 9+00.00 LT

GRUBBING MATERIAL (12")
 STA. 8+71.00 - STA. 9+00.00 LT



REMOVING SIGNS
 AS SHOWN - 3

REMOVAL AND DISPOSAL OF GUARDRAIL
 STA. 4+00.00 - STA. 4+63.00 LT
 STA. 4+00.00 - STA. 4+35.00 RT
 STA. 4+60.00 - STA. 5+22.00 RT
 STA. 4+90.00 - STA. 5+65.00 LT

STEEL BEAM GUARDRAIL, GALVANIZED
 STA. 5+15.00 - STA. 5+27.50 LT
 STA. 8+56.75 - STA. 9+00.00 LT


HD STEEL BEAM GUARDRAIL, GALVANIZED
 STA. 4+10.25 - STA. 4+35.25 RT
 STA. 4+37.75 - STA. 4+62.75 LT
 STA. 4+60.25 - STA. 4+85.25 RT
 STA. 4+90.00 - STA. 5+15.00 LT

MANUFACTURED TERMINAL SECTION, FLARED
 STA. 4+00.00 - STA. 4+10.25 RT
 STA. 4+00.25 - STA. 4+37.75 LT
 STA. 4+85.25 - STA. 5+22.75 RT
 STA. 5+27.50 - STA. 5+65.00 LT
 STA. 8+19.25 - STA. 8+56.75 LT

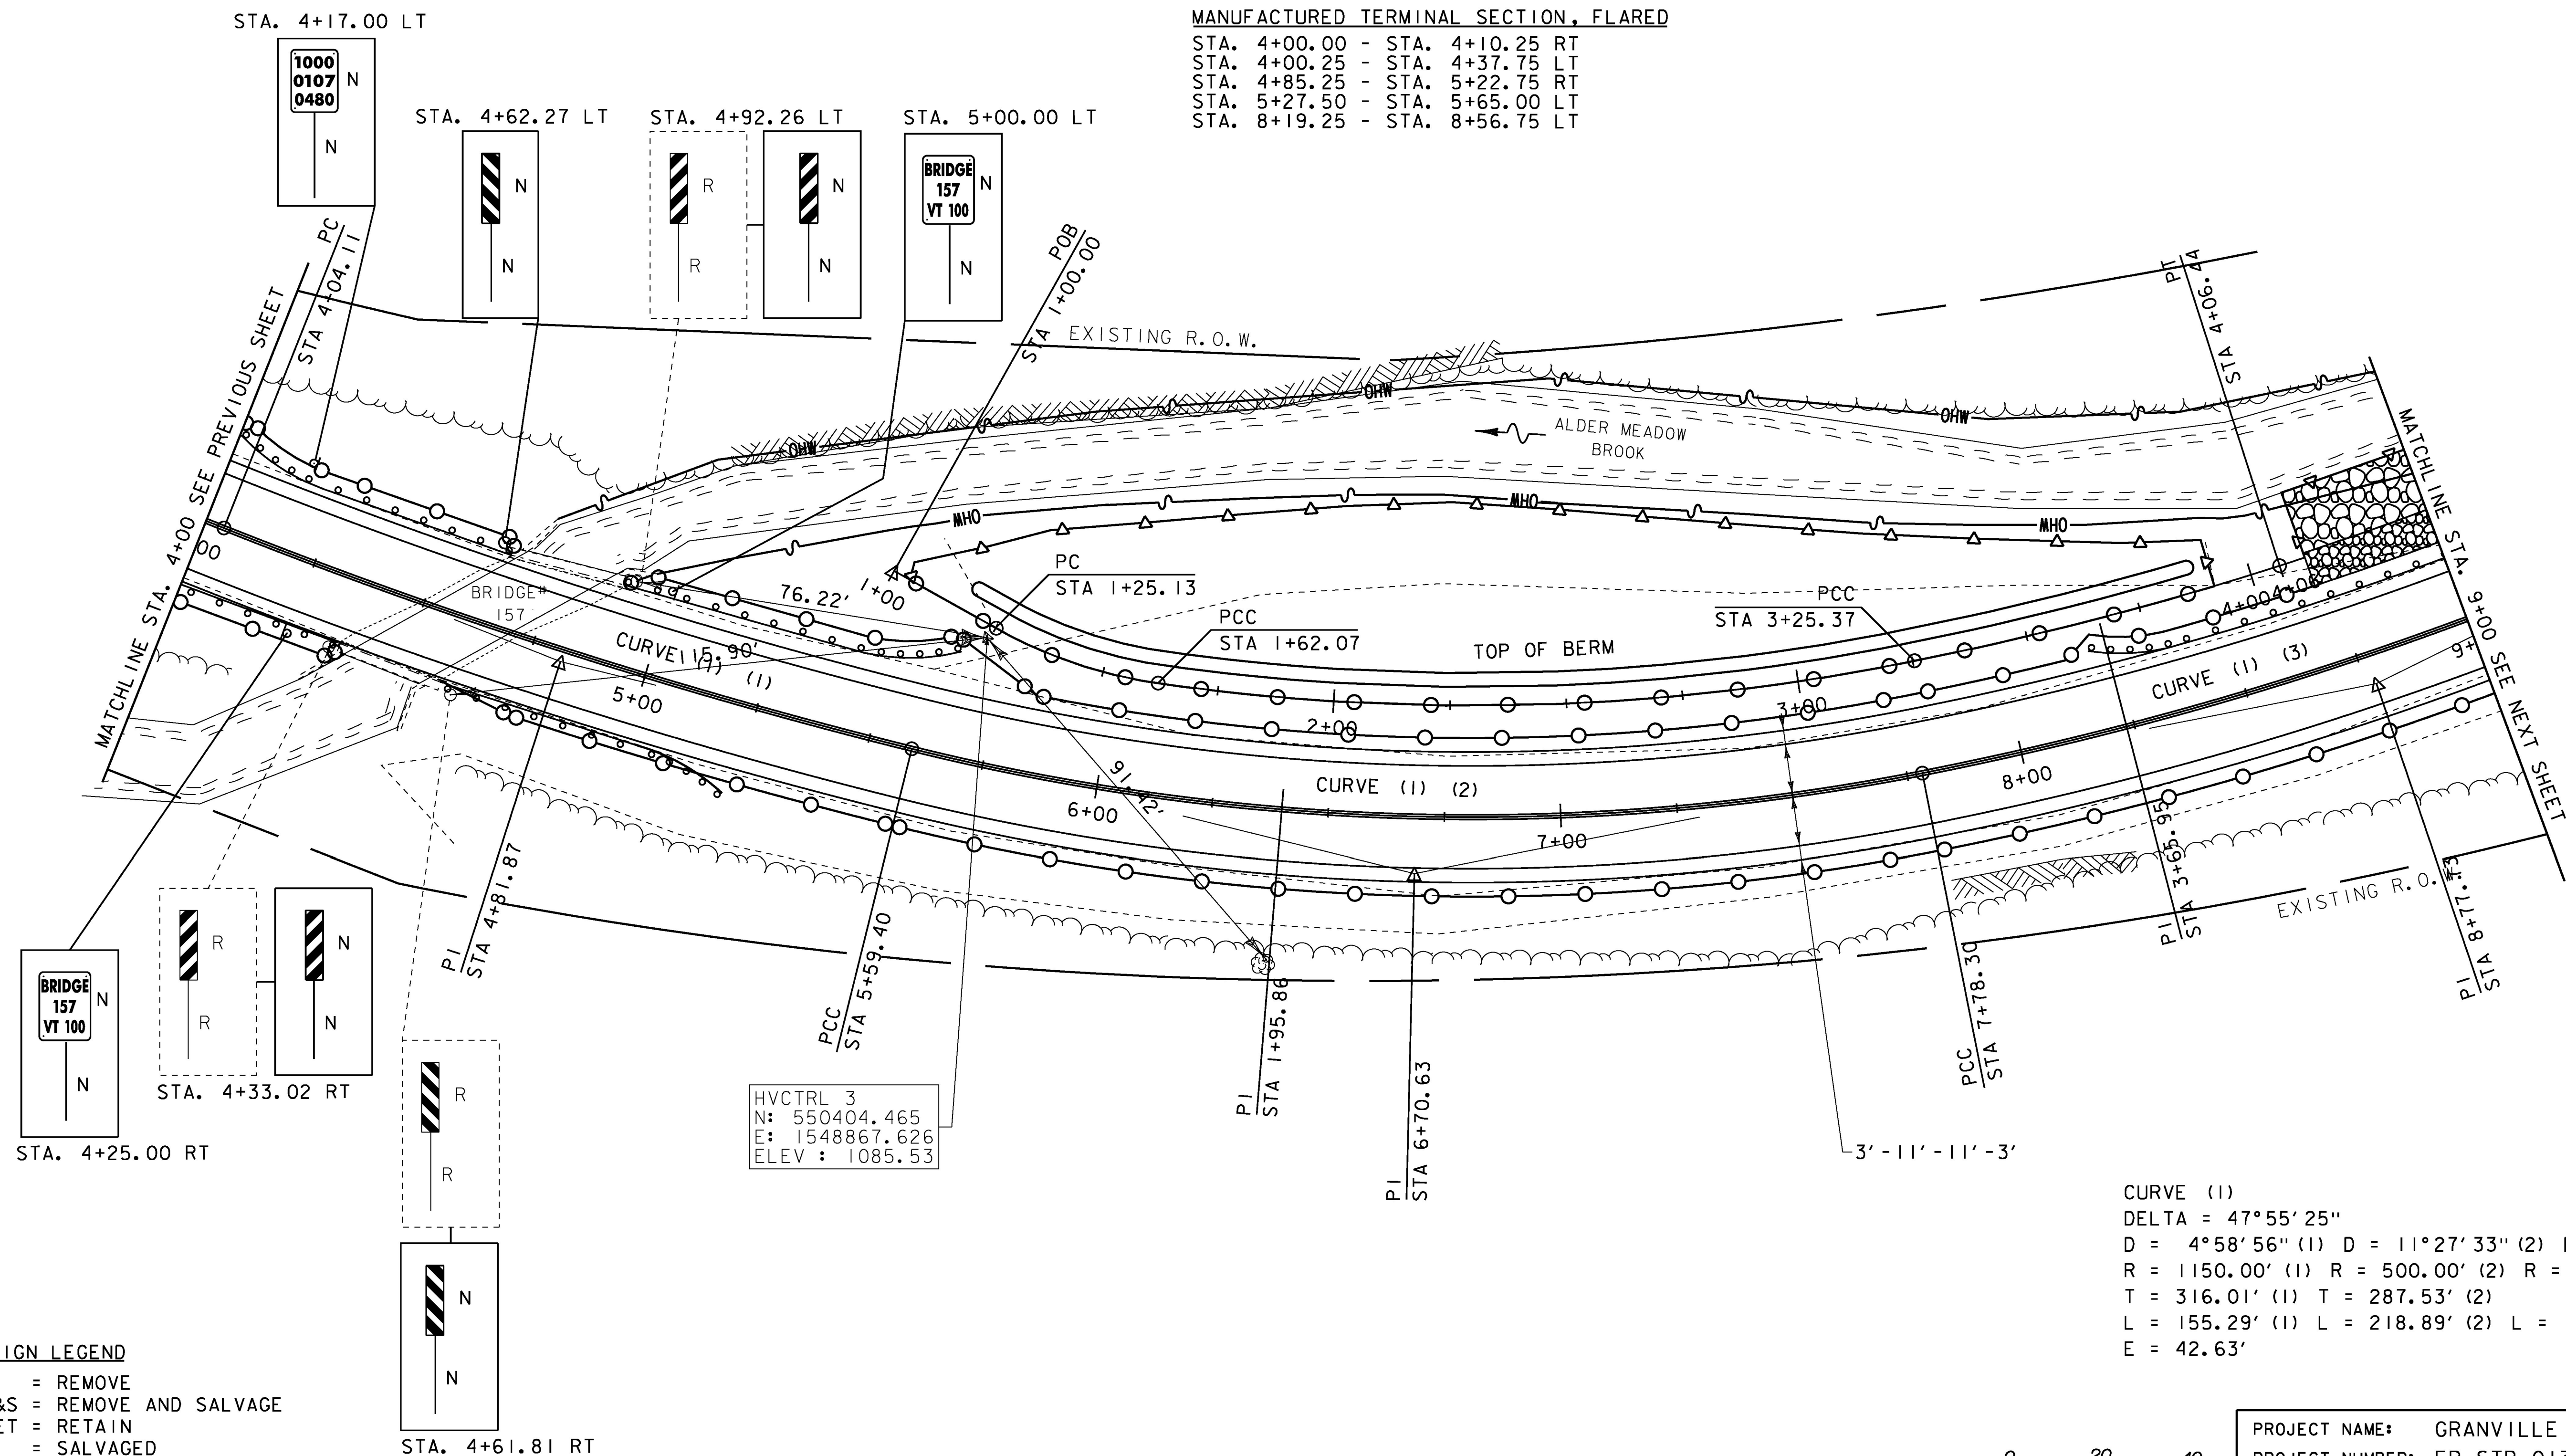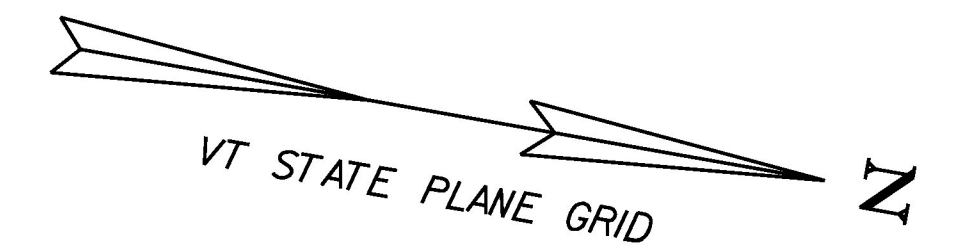

CURVE (1)
 DELTA = 47°55'25"
 D = 4°58'56" (1) D = 11°27'33" (2) D = 7°38'22"
 R = 1150.00' (1) R = 500.00' (2) R = 750.00' (3)
 T = 316.01' (1) T = 287.53' (2)
 L = 155.29' (1) L = 218.89' (2) L = 197.70' (3)
 E = 42.63'

SIGN LEGEND
 R = REMOVE
 R&S = REMOVE AND SALVAGE
 RET = RETAIN
 S = SALVAGED
 N = NEW
 B-B = BACK TO BACK
 --- = EXISTING
 — = NEW

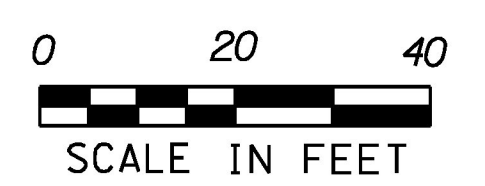

PROJECT NAME: GRANVILLE
 PROJECT NUMBER: ER STP 013-4 (40)
 z12b520bdr.dgn
 PROJECT LEADER: J. TUCKER
 DESIGNED BY: B. BRESLEND
 PROJECT LAYOUT SHEET 2
 PLOT DATE: 7/8/2015
 DRAWN BY: B. BRESLEND
 CHECKED BY: J. TUCKER
 SHEET 26 OF 141