

14 RETAIN EXISTING 18" CPEP CULVERT
CLEAN AND FLUSH CULVERT

15 STA. 52+64.92 LT 21.3' TO
STA. 52+65.14 RT 26.7'
REMOVE EXISTING HEADWALL
REPLACE EXISTING 18" CMP
WITH NEW 24" CPEP (SL)
LENGTH = 48'-0"
CONSTRUCT NEW HEADWALL PER STD. D-33
PROPOSED INV. IN = 1192.49'
PROPOSED INV. OUT = 1190.97'

TEMPORARY 4 INCH WHITE LINE, PAINT
STA. 48+25.00 - STA. 53+75.00 (SOLID LT & RT)

TEMPORARY 4 INCH YELLOW LINE, PAINT
STA. 48+25.00 - STA. 53+75.00 (SOLID LT & RT)

DURABLE 4 INCH WHITE LINE (SEE OPTION ITEMS)
STA. 48+25.00 - STA. 53+75.00 (SOLID LT & RT)



DURABLE 4 INCH YELLOW LINE (SEE OPTION ITEMS)
STA. 48+25.00 - STA. 53+75.00 (SOLID LT & RT)

REMOVAL AND DISPOSAL OF GUARDRAIL
STA. 48+25.00 - STA. 48+58.00 RT
STA. 51+03.00 - STA. 53+75.00 RT

STEEL BEAM GUARDRAIL, GALVANIZED
STA. 48+25.00 - STA. 52+75.00 RT

STEEL BEAM GUARDRAIL, GALVANIZED W/8 FEET POSTS
STA. 52+75.00 - STA. 53+75.00 RT

STONE FILL, TYPE I
STA. 52+59.00 - STA. 52+71.00 LT

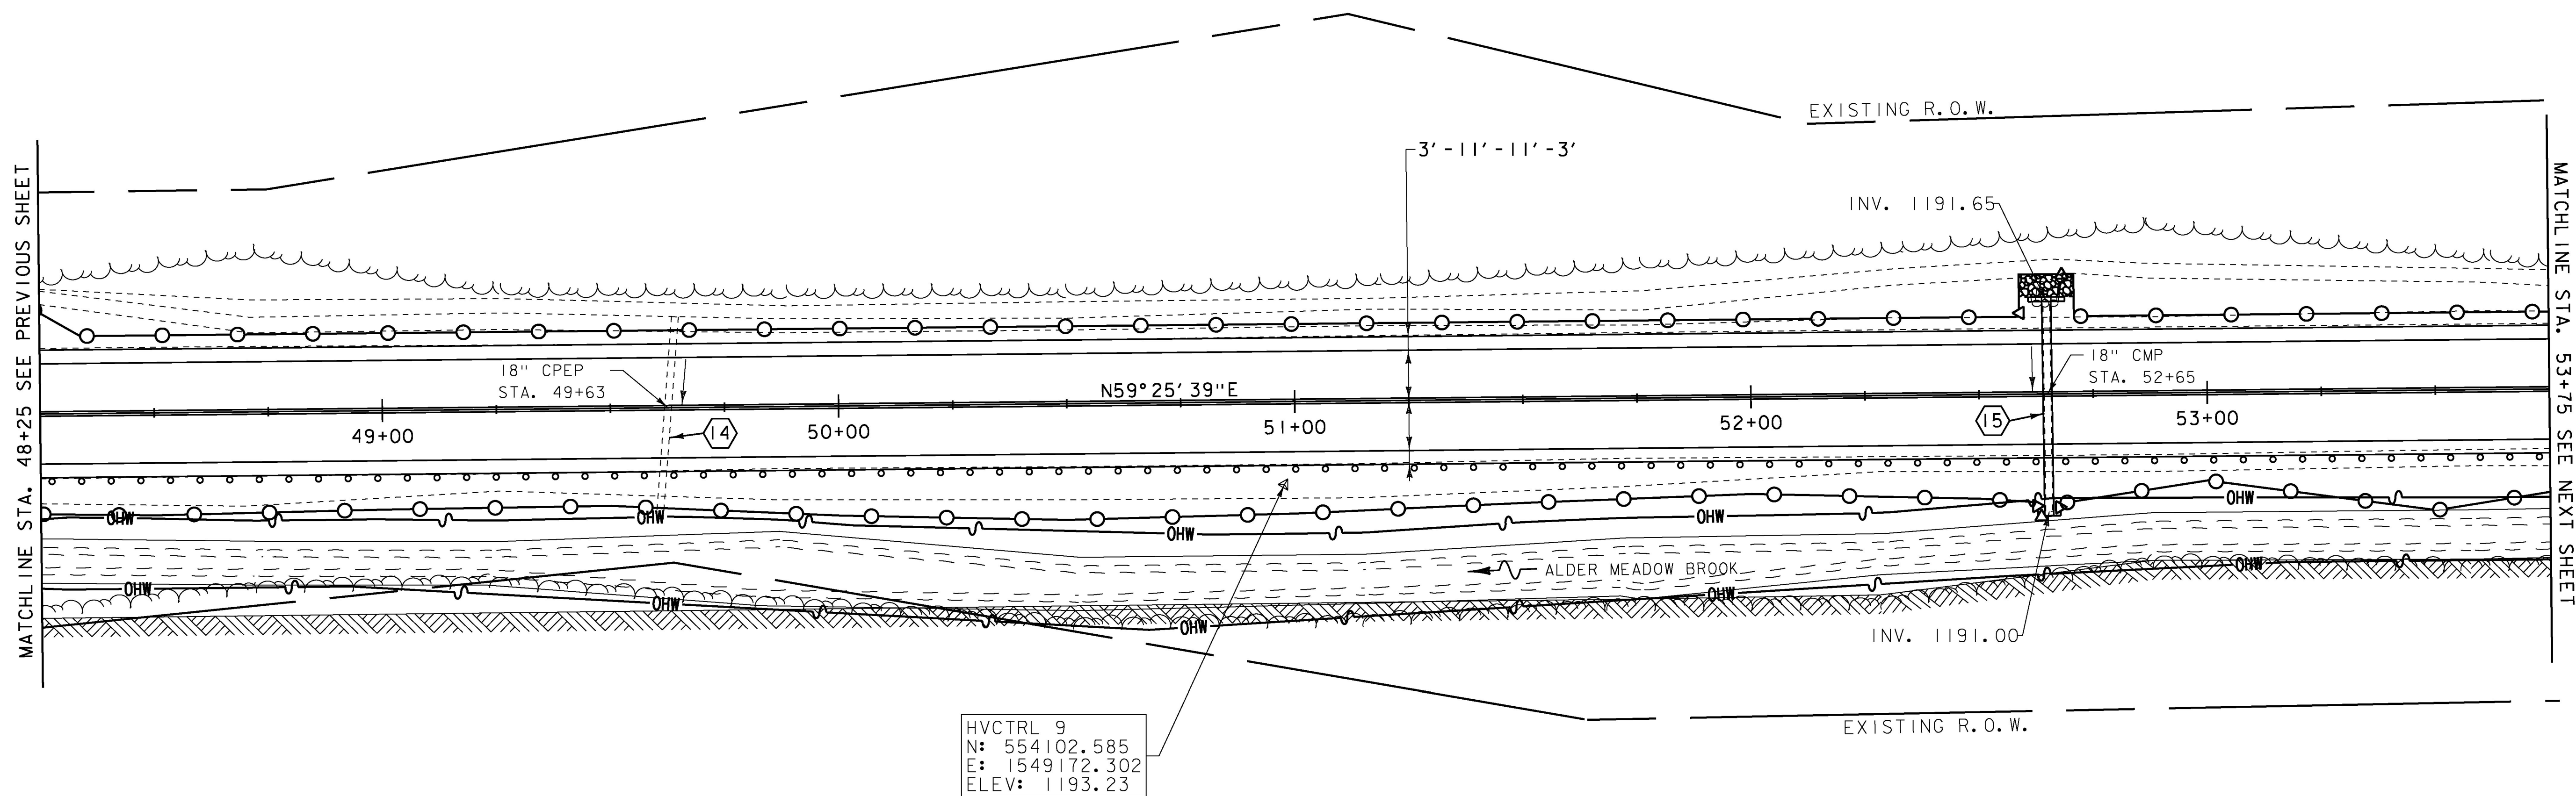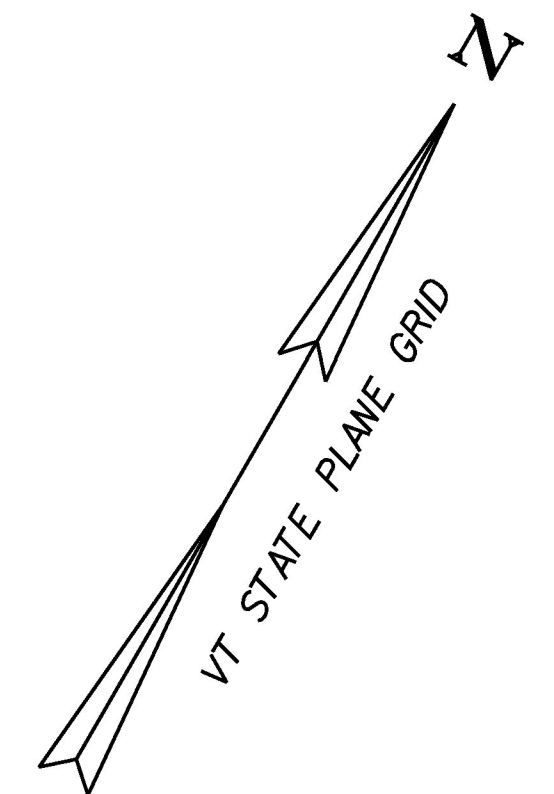

SIGN LEGEND

- R = REMOVE
- R&S = REMOVE AND SALVAGE
- RET = RETAIN
- S = SALVAGED
- N = NEW
- B-B = BACK TO BACK
- = EXISTING
- = NEW



PROJECT NAME: GRANVILLE
PROJECT NUMBER: ER STP 013-4 (40)

z12b520bdr.dgn
PROJECT LEADER: J. TUCKER
DESIGNED BY: B. BRESLEND
PROJECT LAYOUT SHEET 10

PLOT DATE: 7/8/2015
DRAWN BY: B. BRESLEND
CHECKED BY: J. TUCKER
SHEET 34 OF 141