



SOIL INFORMATION:  
 LYMAN-BERKSHIRE VERY ROCKY COMPLEX  
 K-FACTOR = 0.27/0.31, 20%-50% SLOPES  
 ERODIBILITY: LOW TO MODERATE  
 HYDROLOGICAL SOIL GROUP:D/B

SOIL INFORMATION:  
 LYMAN-BERKSHIRE VERY ROCKY COMPLEX  
 K-FACTOR = 0.27/0.31, 20%-50% SLOPES  
 ERODIBILITY: LOW TO MODERATE  
 HYDROLOGICAL SOIL GROUP:D/B

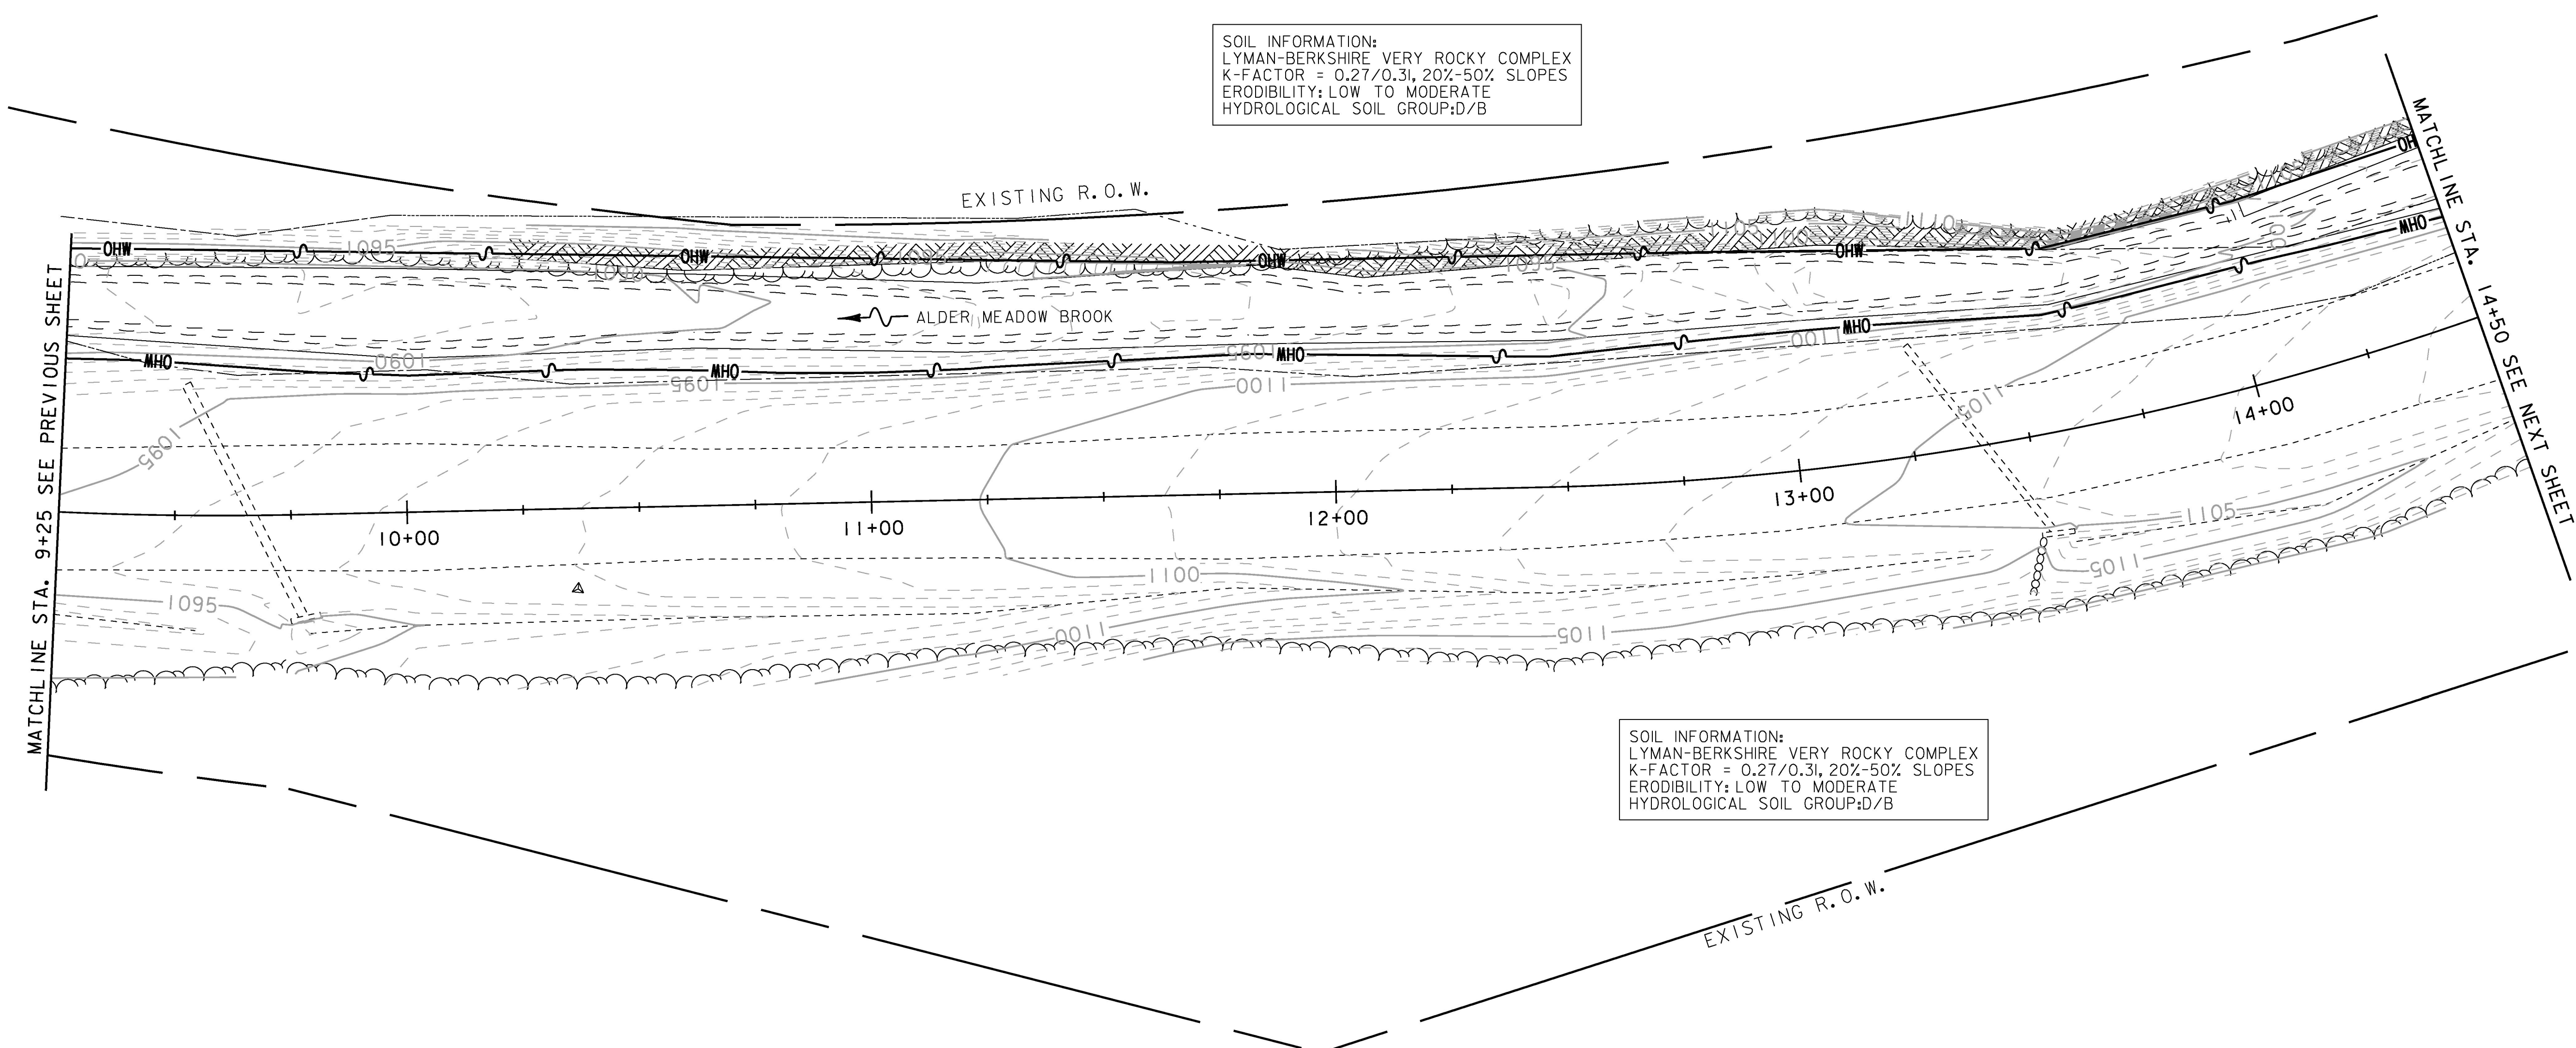

MATCHLINE STA. 9+25 SEE PREVIOUS SHEET

MATCHLINE STA. 14+50 SEE NEXT SHEET

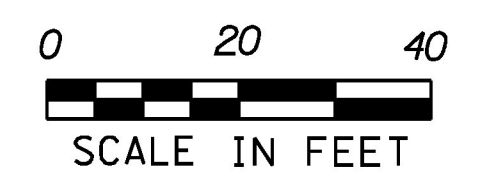

PROJECT NAME:	GRANVILLE
PROJECT NUMBER:	ER STP 013-4 (40)
FILE NAME:	z12b520EPSC_bdr.dgn
PROJECT LEADER:	J. TUCKER
DESIGNED BY:	B. BRESLEND
EPSC EXISTING CONDITIONS SHEET 3	
PLOT DATE:	7/8/2015
DRAWN BY:	B. BRESLEND
CHECKED BY:	J. TUCKER
	SHEET 42 OF 141