



SOIL INFORMATION:
 LYMAN-BERKSHIRE VERY ROCKY COMPLEX
 K-FACTOR = 0.27/0.31, 20%-50% SLOPES
 ERODIBILITY: LOW TO MODERATE
 HYDROLOGICAL SOIL GROUP:D/B

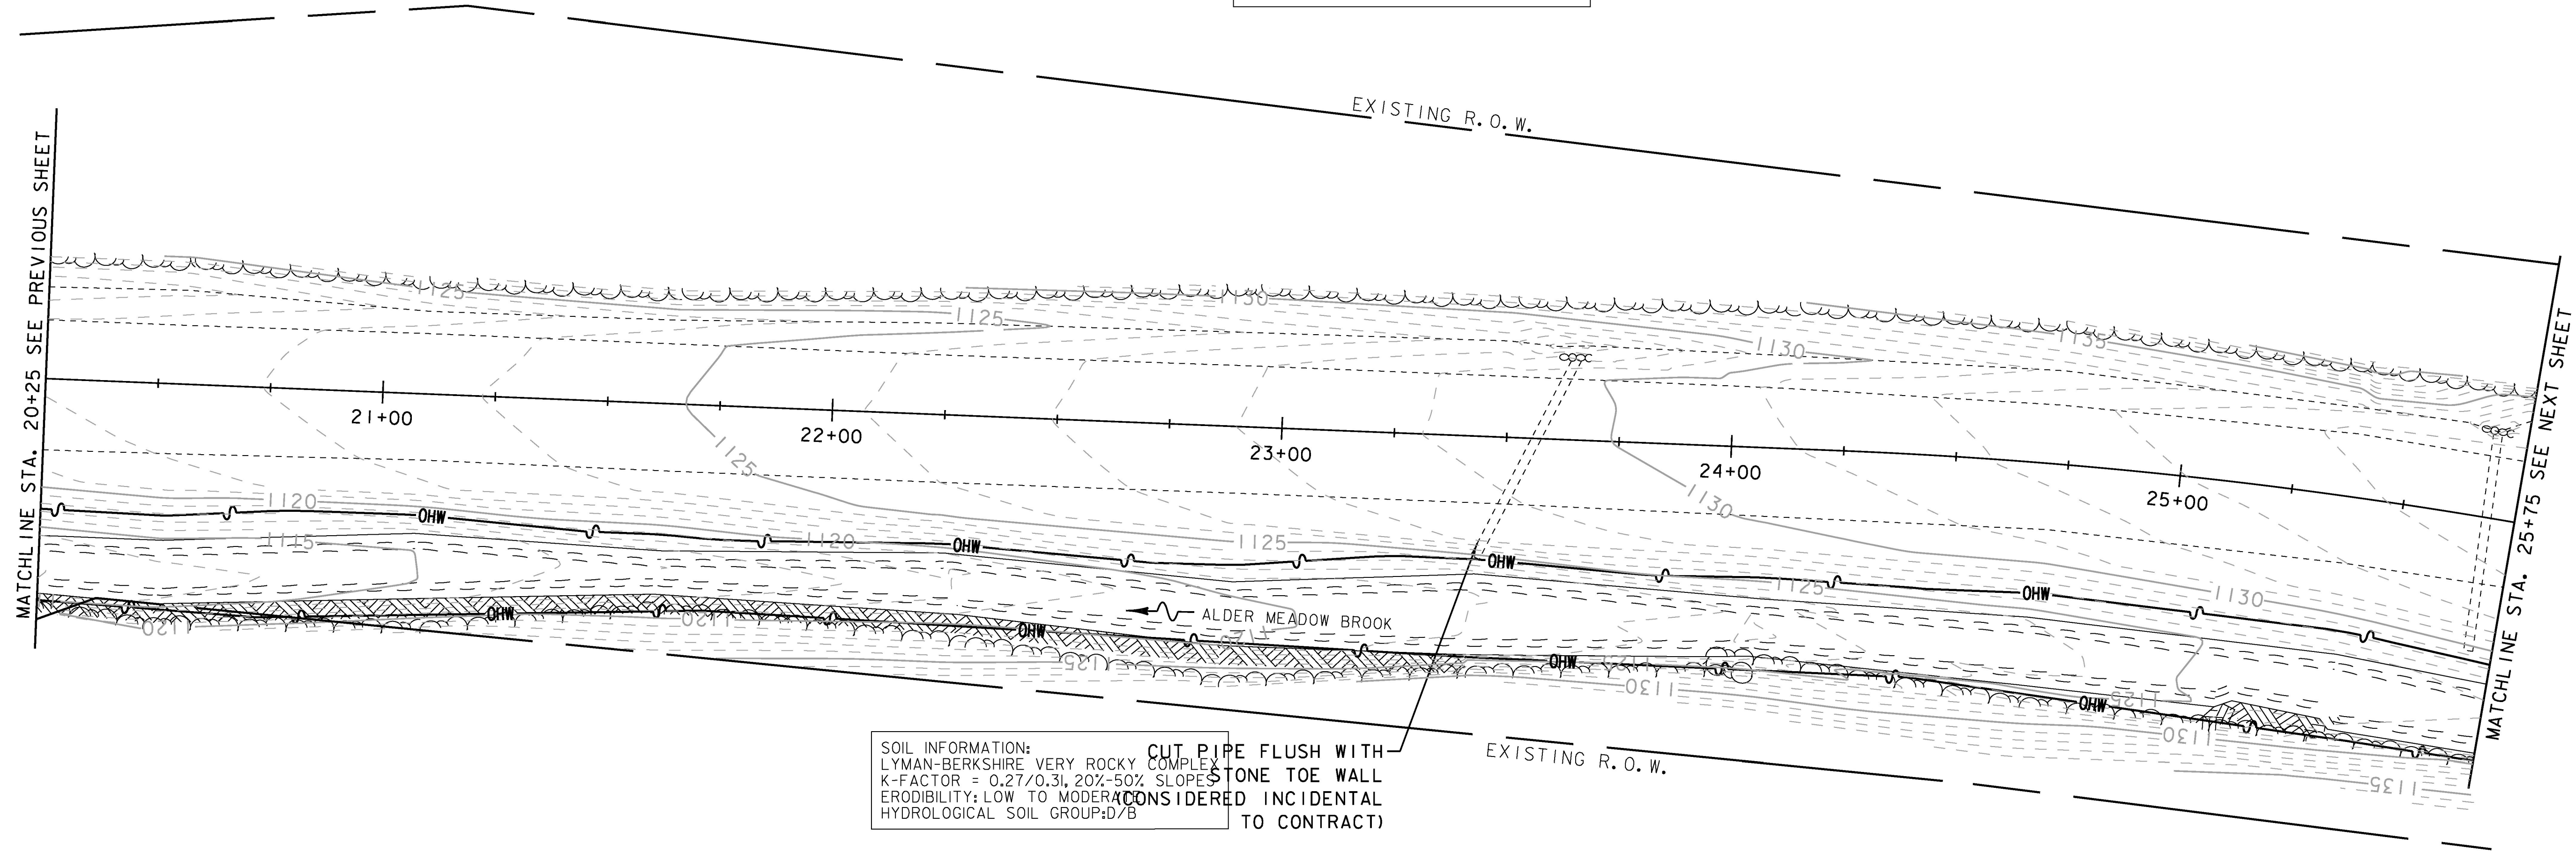

SOIL INFORMATION:
 LYMAN-BERKSHIRE VERY ROCKY COMPLEX
 K-FACTOR = 0.27/0.31, 20%-50% SLOPES
 ERODIBILITY: LOW TO MODERATE
 HYDROLOGICAL SOIL GROUP:D/B

CUT PIPE FLUSH WITH
 STONE TOE WALL
 (CONSIDERED INCIDENTAL
 TO CONTRACT)

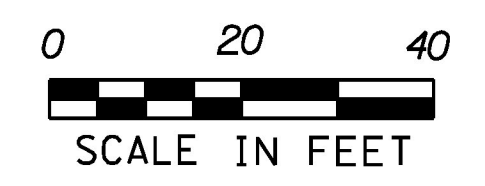

PROJECT NAME:	GRANVILLE
PROJECT NUMBER:	ER STP 013-4 (40)
FILE NAME:	z12b520EPSC_bdr.dgn
PROJECT LEADER:	J. TUCKER
DESIGNED BY:	B. BRESLEND
EPSC EXISTING CONDITIONS SHEET 5	
PLOT DATE:	7/8/2015
DRAWN BY:	B. BRESLEND
CHECKED BY:	J. TUCKER
	SHEET 44 OF 141