


SOIL INFORMATION:  
 LYMAN-BERKSHIRE VERY ROCKY COMPLEX  
 K-FACTOR = 0.27/0.31, 20%-50% SLOPES  
 ERODIBILITY: LOW TO MODERATE  
 HYDROLOGICAL SOIL GROUP:D/B

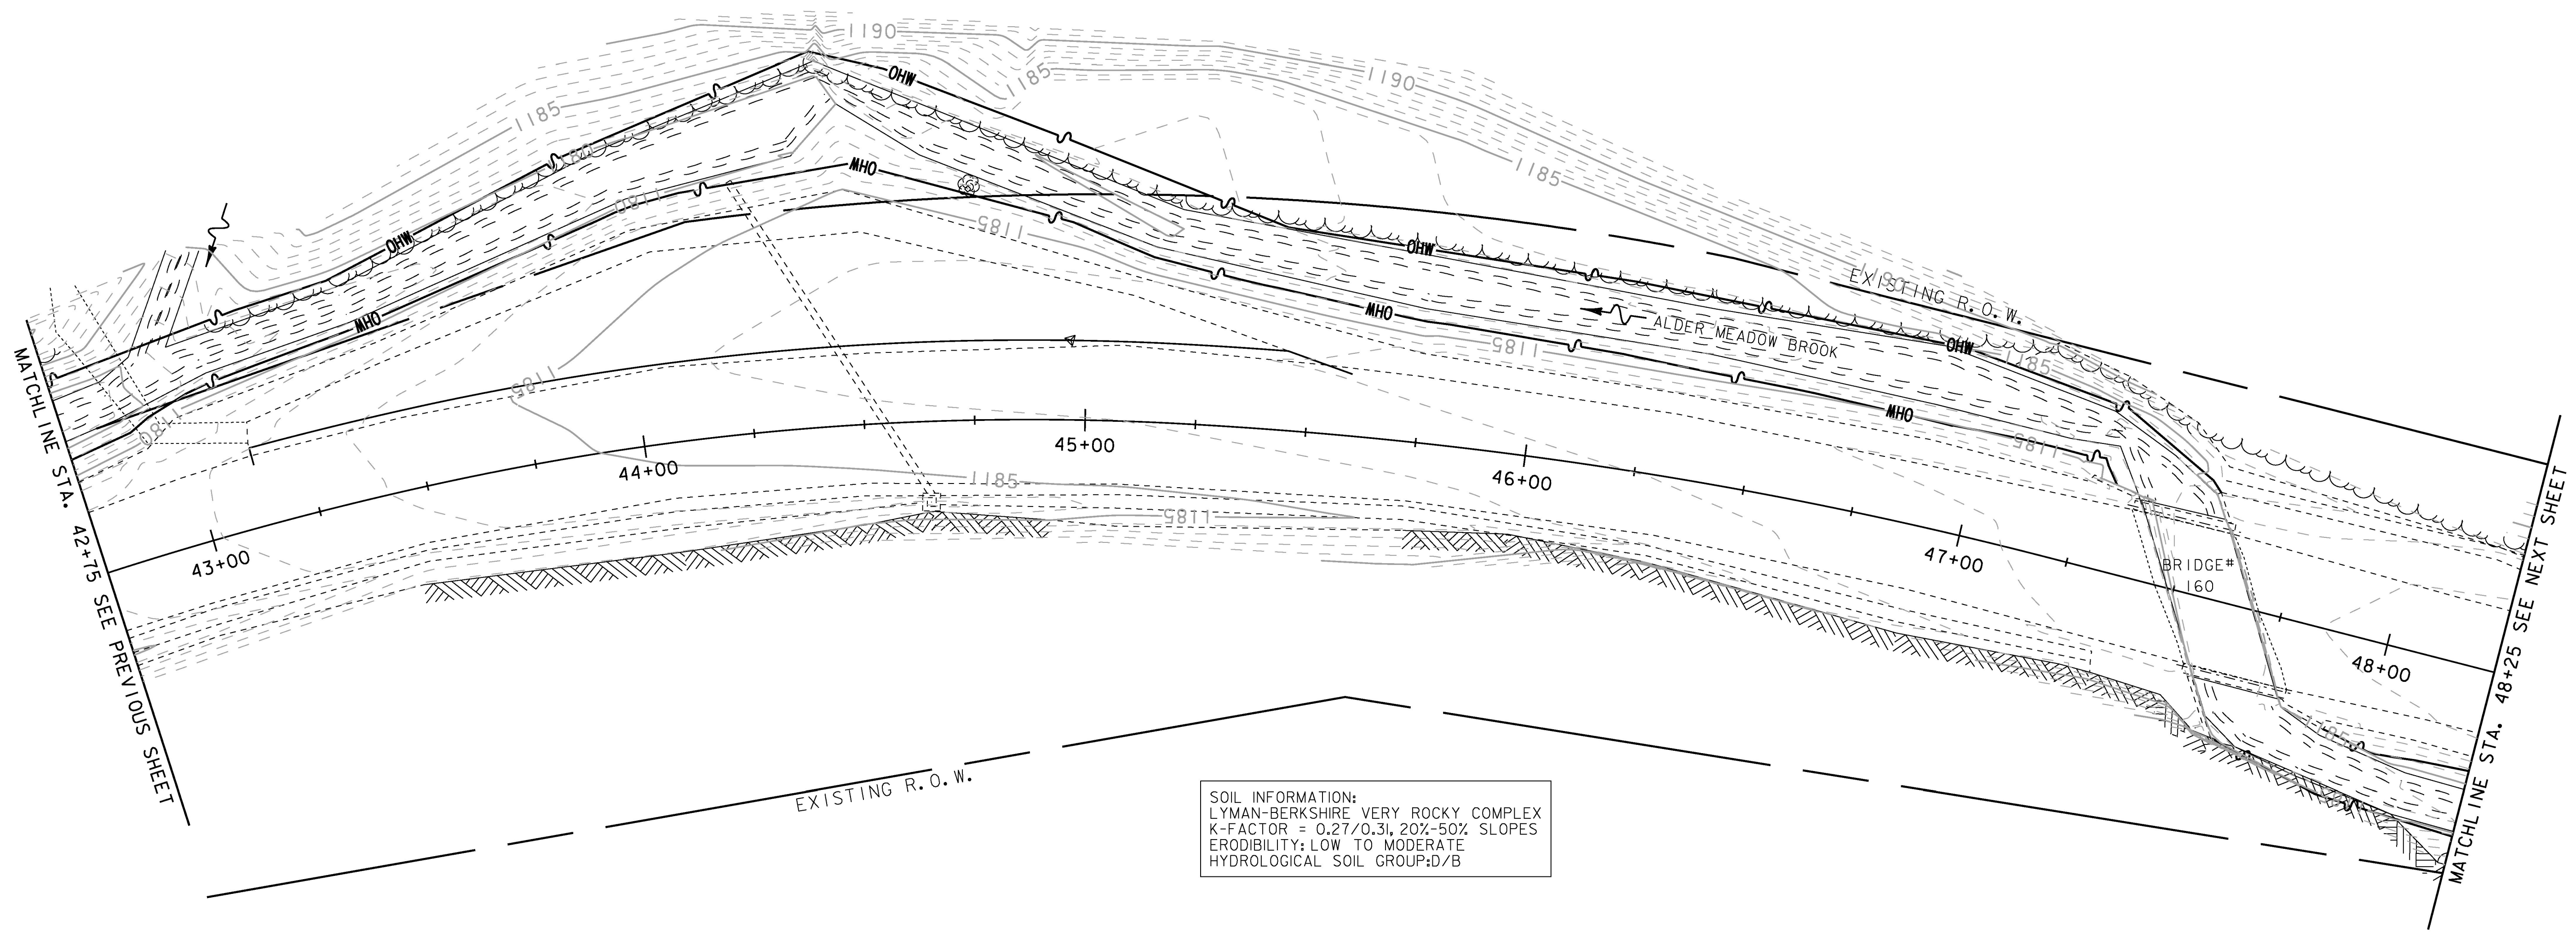

SOIL INFORMATION:  
 LYMAN-BERKSHIRE VERY ROCKY COMPLEX  
 K-FACTOR = 0.27/0.31, 20%-50% SLOPES  
 ERODIBILITY: LOW TO MODERATE  
 HYDROLOGICAL SOIL GROUP:D/B

SOIL INFORMATION:  
 BERKSHIRE AND MARLOW EXTREMELY STONY LOAMS  
 K-FACTOR = 0.25/0.29, 20%-50% SLOPES  
 ERODIBILITY: LOW TO MODERATE  
 HYDROLOGICAL SOIL GROUP:B/C



PROJECT NAME:	GRANVILLE
PROJECT NUMBER:	ER STP 013-4 (40)
FILE NAME:	z12b520EPSC_bdr.dgn
PLOT DATE:	7/8/2015
PROJECT LEADER:	J. TUCKER
DRAWN BY:	B. BRESLEND
DESIGNED BY:	B. BRESLEND
CHECKED BY:	J. TUCKER
EPSC EXISTING CONDITIONS SHEET 9	SHEET 48 OF 141