


SOIL INFORMATION:  
 LYMAN-BERKSHIRE VERY ROCKY COMPLEX  
 K-FACTOR = 0.27/0.31, 20%-50% SLOPES  
 ERODIBILITY: LOW TO MODERATE  
 HYDROLOGICAL SOIL GROUP:D/B


MATCHLINE STA. 48+25 SEE PREVIOUS SHEET

MATCHLINE STA. 53+75 SEE NEXT SHEET

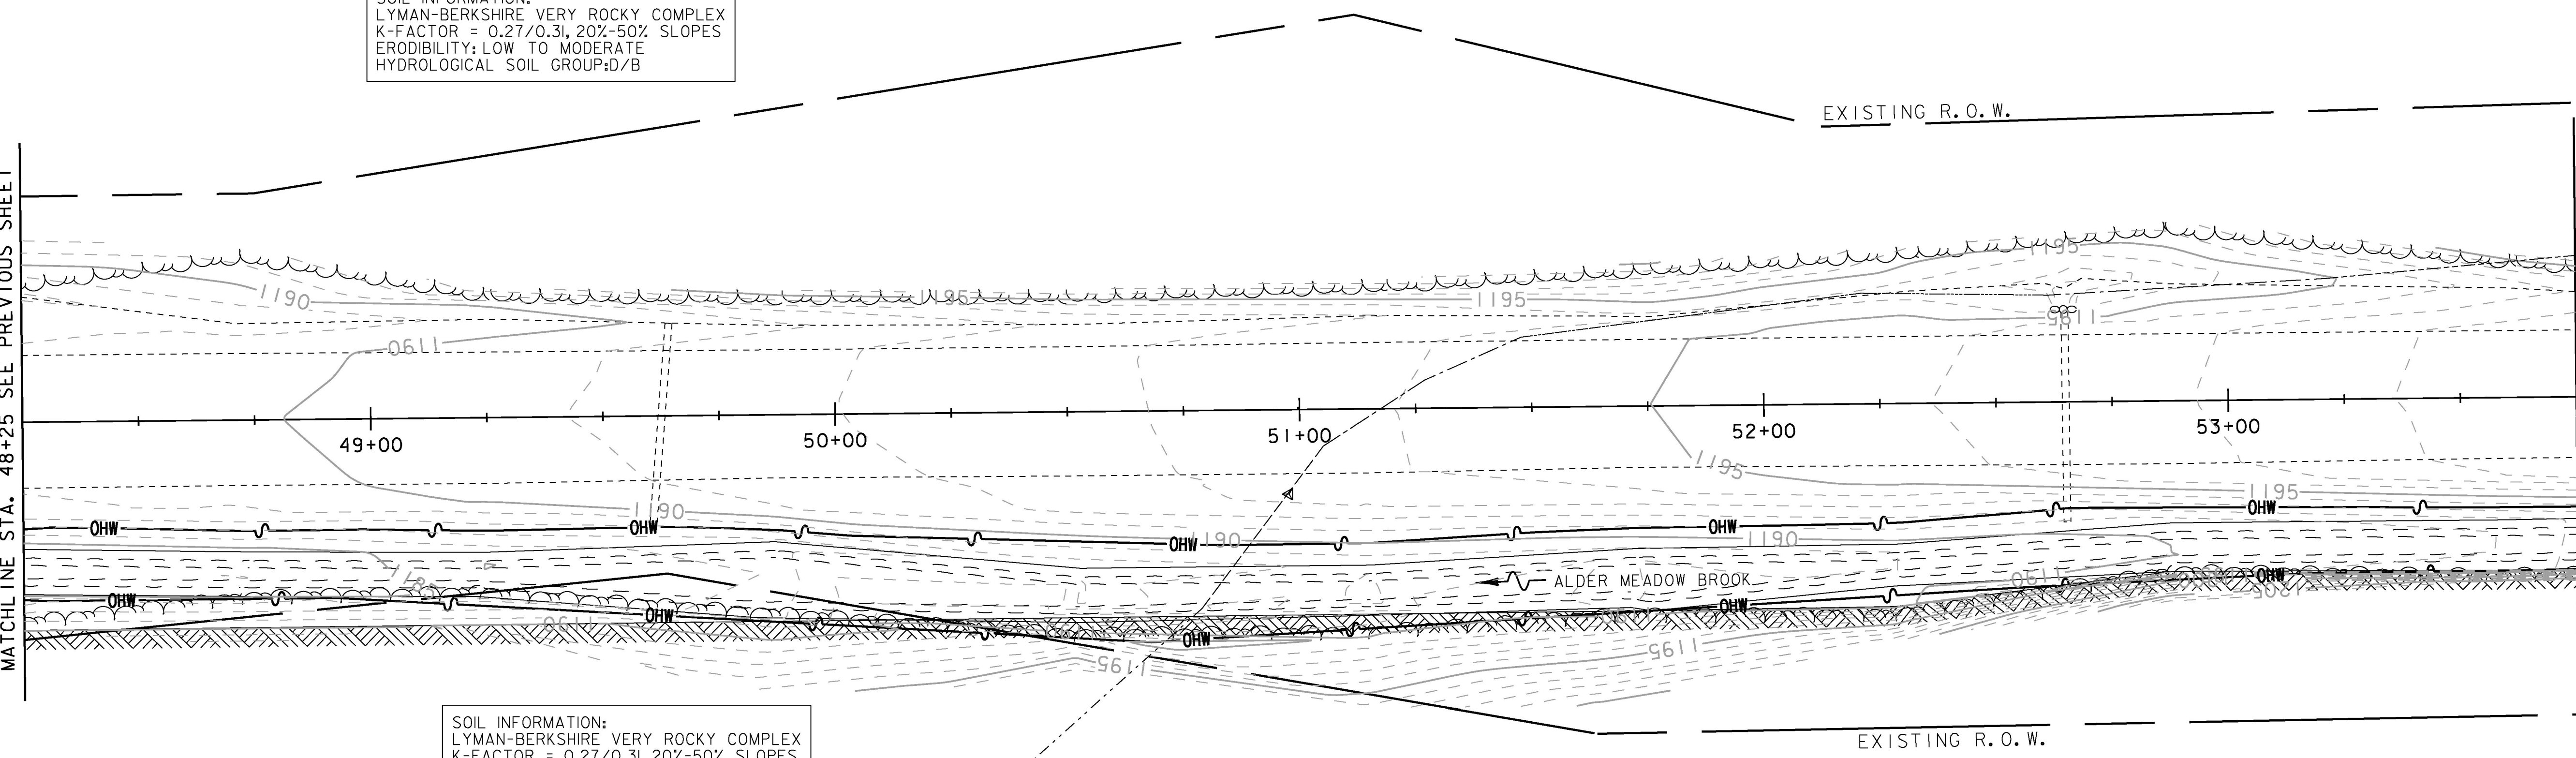

SOIL INFORMATION:  
 LYMAN-BERKSHIRE VERY ROCKY COMPLEX  
 K-FACTOR = 0.27/0.31, 20%-50% SLOPES  
 ERODIBILITY: LOW TO MODERATE  
 HYDROLOGICAL SOIL GROUP:D/B

SOIL INFORMATION:  
 BERKSHIRE AND MARLOW EXTREMELY STONY LOAMS  
 K-FACTOR = 0.25/0.29, 20%-50% SLOPES  
 ERODIBILITY: LOW TO MODERATE  
 HYDROLOGICAL SOIL GROUP:B/C

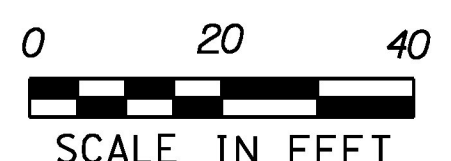

PROJECT NAME: GRANVILLE	PLOT DATE: 7/8/2015
PROJECT NUMBER: ER STP 013-4 (40)	DRAWN BY: B. BRESLEND
FILE NAME: z12b520EPSC_bdr.dgn	CHECKED BY: J. TUCKER
DESIGNED BY: B. BRESLEND	SHEET 49 OF 141
EPSC EXISTING CONDITIONS SHEET 10	