


SOIL INFORMATION:
 LYMAN-BERKSHIRE VERY ROCKY COMPLEX
 K-FACTOR = 0.27/0.31, 20%-50% SLOPES
 ERODIBILITY: LOW TO MODERATE
 HYDROLOGICAL SOIL GROUP:D/B

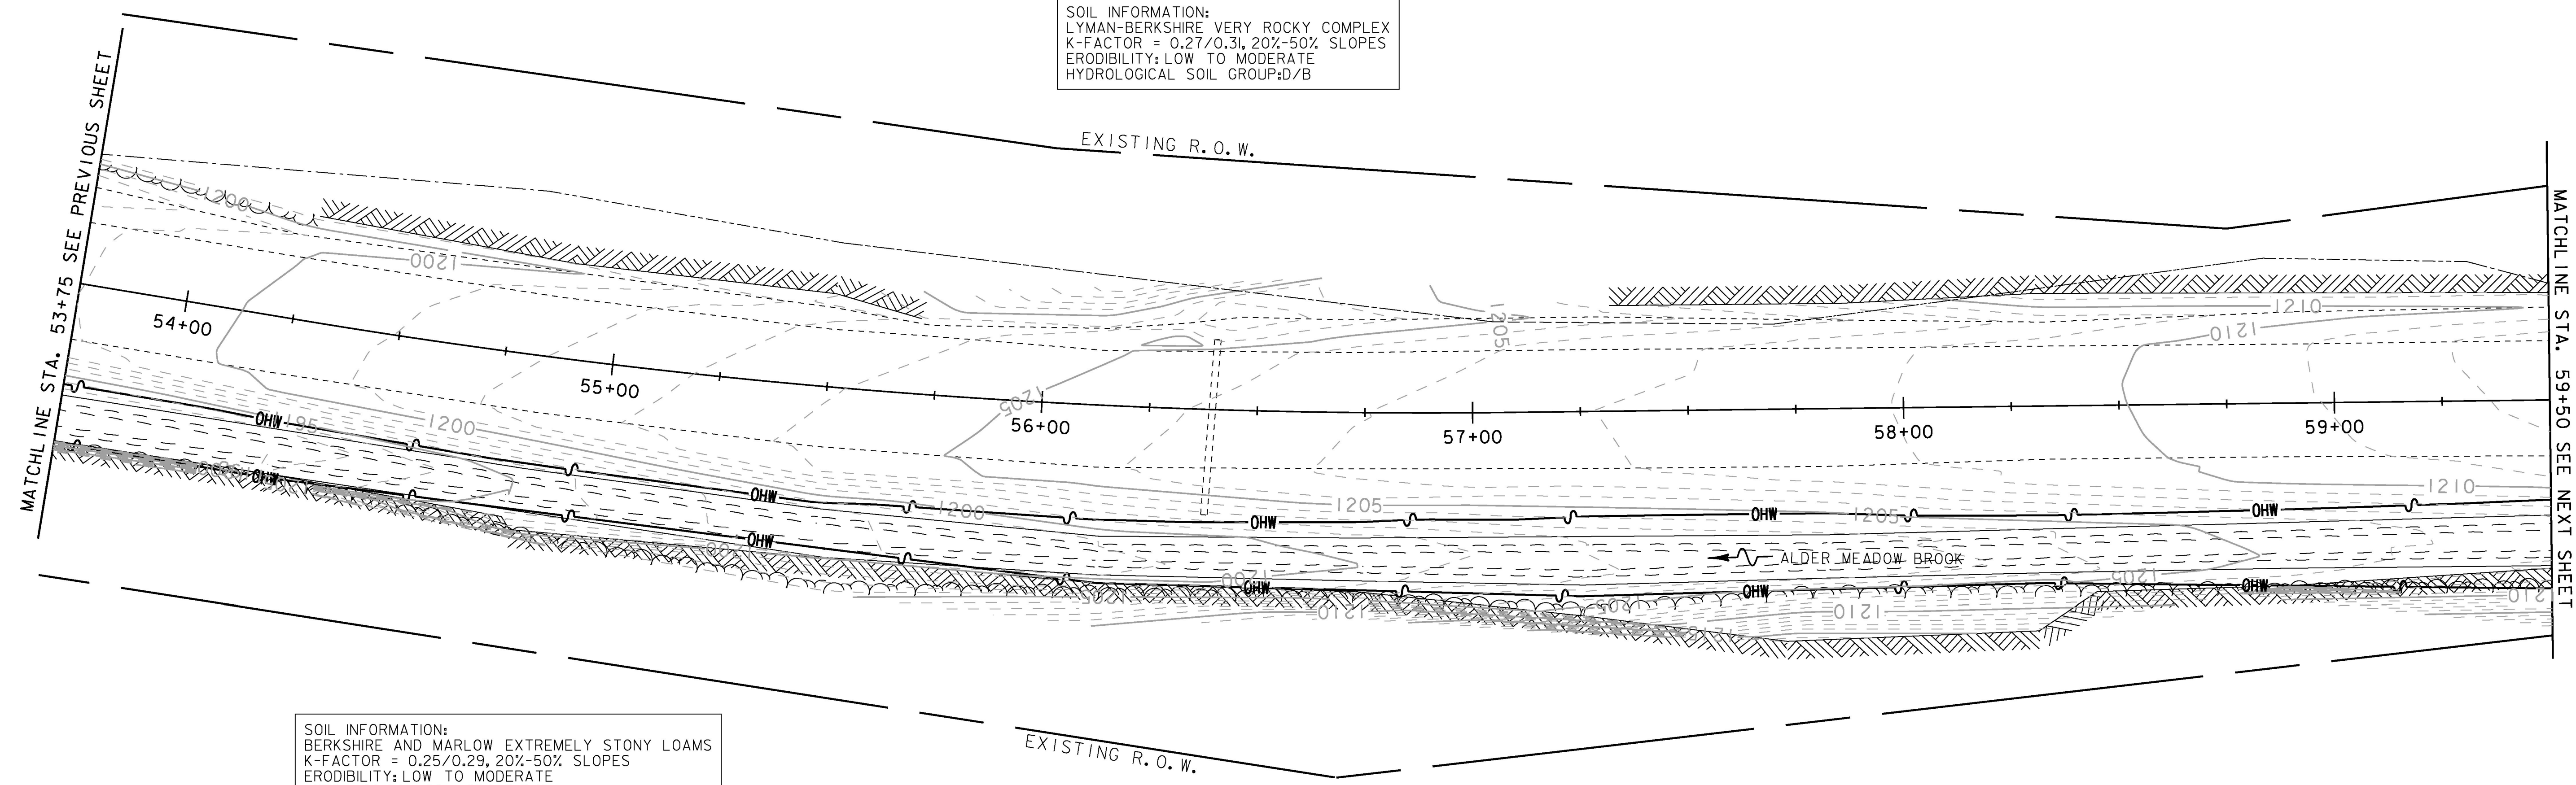

SOIL INFORMATION:
 BERKSHIRE AND MARLOW EXTREMELY STONY LOAMS
 K-FACTOR = 0.25/0.29, 20%-50% SLOPES
 ERODIBILITY: LOW TO MODERATE
 HYDROLOGICAL SOIL GROUP:B/C



PROJECT NAME: GRANVILLE	PLOT DATE: 7/8/2015
PROJECT NUMBER: ER STP 013-4 (40)	DRAWN BY: B. BRESLEND
FILE NAME: z12b520EPSC_bdr.dgn	DESIGNED BY: B. BRESLEND
EPSC EXISTING CONDITIONS SHEET 11	CHECKED BY: J. TUCKER
	SHEET 50 OF 141