

BARRIER FENCE
 STA. 9+61.00 - STA. 9+92.00 RT
 STA. 13+35.00 - STA. 13+68.00 RT


INLET PROTECTION DEVICE, TYPE I
 STA. 13+53.66 RT

SEED
 STA. 9+00.00 - STA. 14+50.00 LT
 STA. 13+40.50 - STA. 13+60.00 RT

FERTILIZER
 STA. 9+00.00 - STA. 14+50.00 LT
 STA. 13+40.50 - STA. 13+60.00 RT

AGRICULTURAL LIMESTONE
 STA. 9+00.00 - STA. 14+50.00 LT
 STA. 13+40.50 - STA. 13+60.00 RT

TEMPORARY EROSION MATTING
 STA. 9+25.00 - STA. 14+50.00 LT
 STA. 13+40.50 - STA. 13+60.00 RT

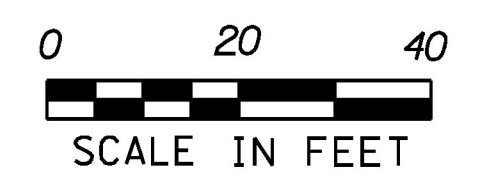

PROJECT NAME: GRANVILLE	PLOT DATE: 7/8/2015
PROJECT NUMBER: ER STP 013-4 (40)	DRAWN BY: B. BRESLEND
FILE NAME: z12b520EPSC_bdr.dgn	CHECKED BY: J. TUCKER
DESIGNED BY: B. BRESLEND	EPSC CONSTRUCTION COND. SHEET 3
	SHEET 55 OF 141