


END APPROACH
 STA. 71+00.00 (MM. 6.066)
 MATCH EXISTING

END PROJECT
 STA. 70+75.00 (MM. 6.061)

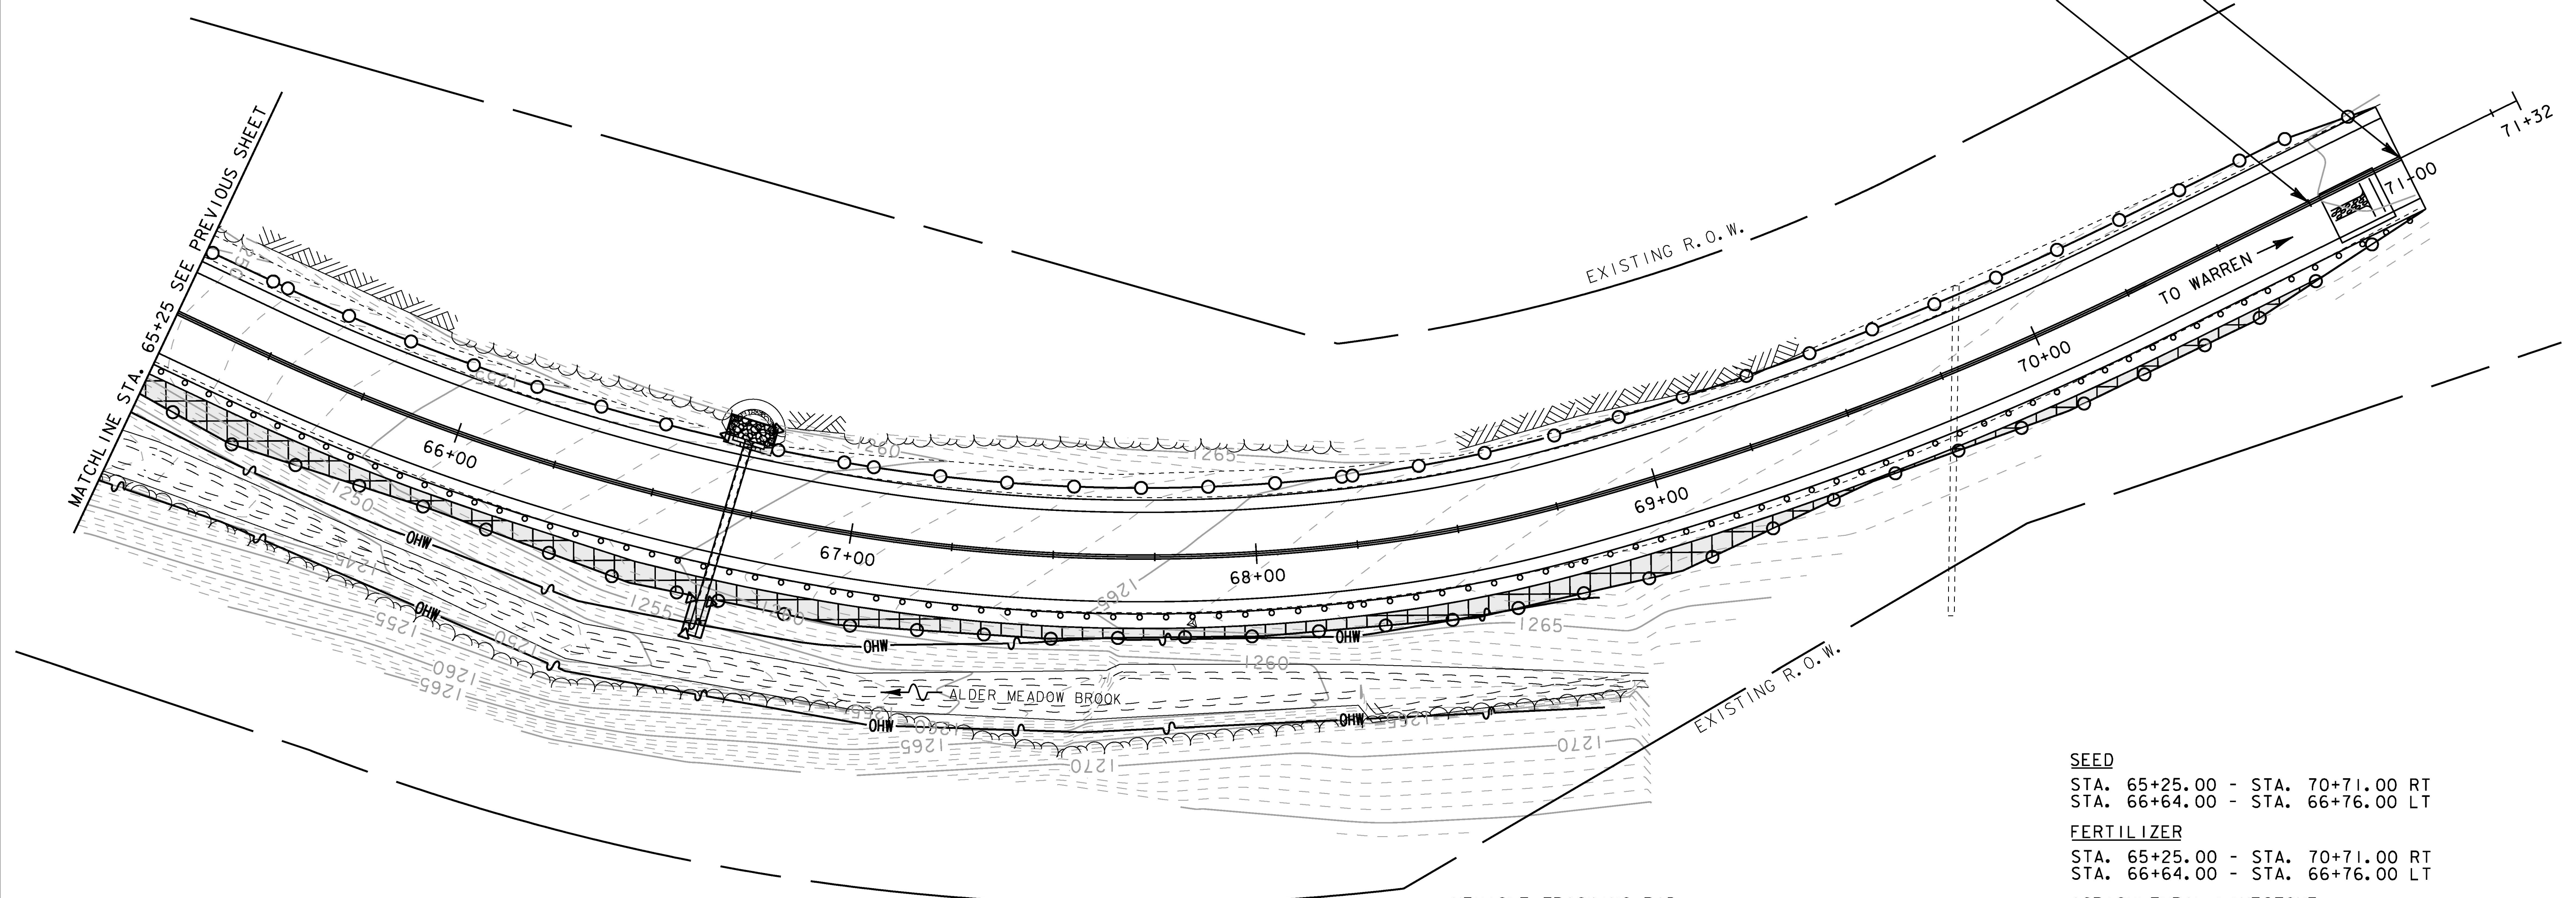

VEHICLE TRACKING PAD
 STA. 70+84.00 LT

BARRIER FENCE
 STA. 66+54.00 - STA. 66+89.00 LT

INLET PROTECTION DEVICE, TYPE I
 STA. 66+70.70 LT

SEED
 STA. 65+25.00 - STA. 70+71.00 RT
 STA. 66+64.00 - STA. 66+76.00 LT

FERTILIZER
 STA. 65+25.00 - STA. 70+71.00 RT
 STA. 66+64.00 - STA. 66+76.00 LT

AGRICULTURAL LIMESTONE
 STA. 65+25.00 - STA. 70+71.00 RT
 STA. 66+64.00 - STA. 66+76.00 LT

TEMPORARY EROSION MATTING
 STA. 65+25.00 - STA. 70+71.00 RT
 STA. 66+64.00 - STA. 66+76.00 LT



PROJECT NAME: GRANVILLE	
PROJECT NUMBER: ER STP 013-4 (40)	
FILE NAME: z12b520EPSC_bdr.dgn	PLOT DATE: 7/8/2015
PROJECT LEADER: J. TUCKER	DRAWN BY: B. BRESLEND
DESIGNED BY: B. BRESLEND	CHECKED BY: J. TUCKER
EPSC CONSTRUCTION COND. SHEET 13	SHEET 65 OF 141