




1.50" Radius, No border, White on Green;  
 \*Alburgh" B specified length; \*North Hero" B specified length;

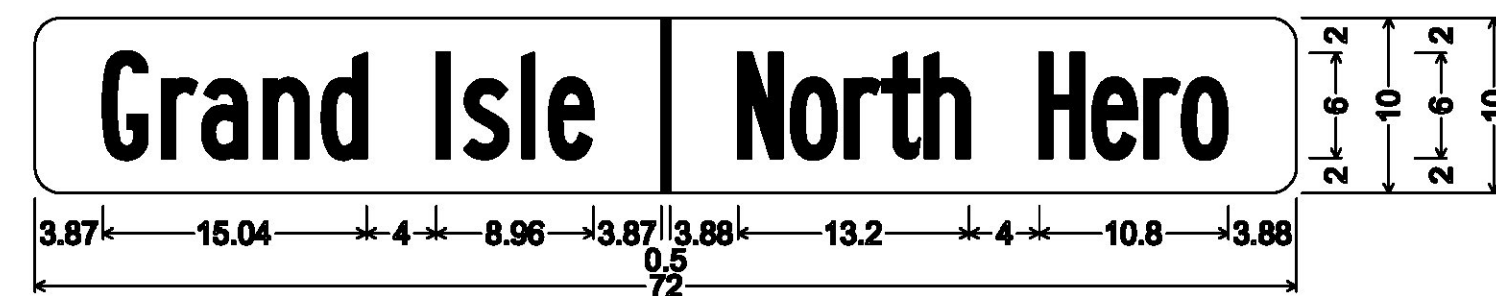


1.50" Radius, No border, White on Green;  
 \*Grand Isle" B specified length; \*North Hero" B specified length;

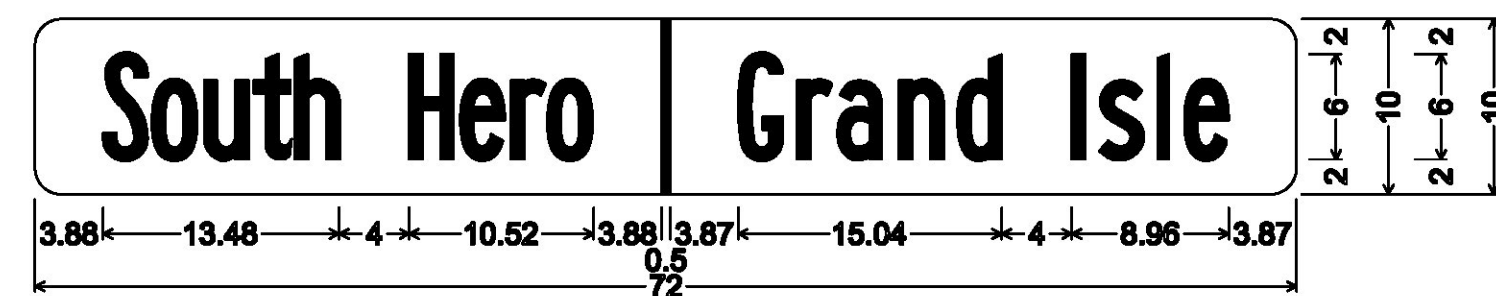

1.50" Radius, No border, White on Green;  
 \*South Hero" B specified length; \*Grand Isle" B specified length;

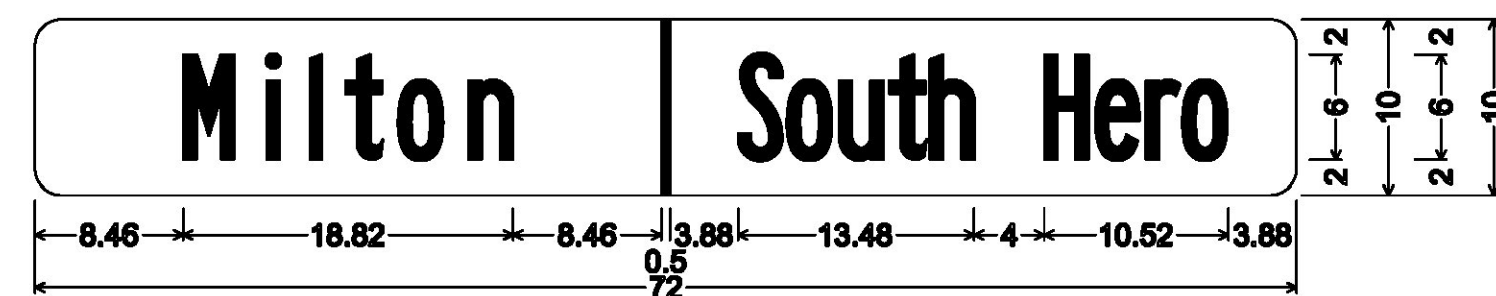


1.50" Radius, No border, White on Green;  
 \*Milton" B specified length; \*South Hero" B specified length;

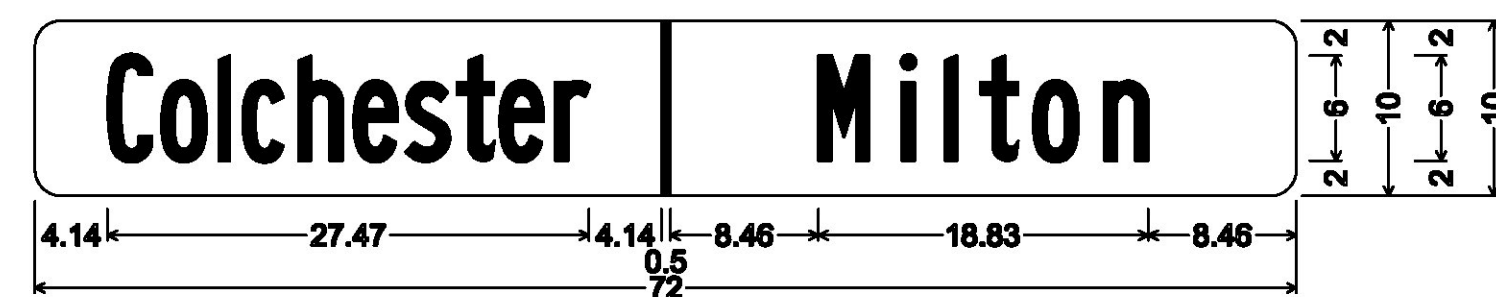


1.50" Radius, No border, White on Green;  
 \*Colchester" B specified length; \*Milton" B specified length;

ALL SIGNS IN THIS SECTION ARE SIGN CODE VD-024

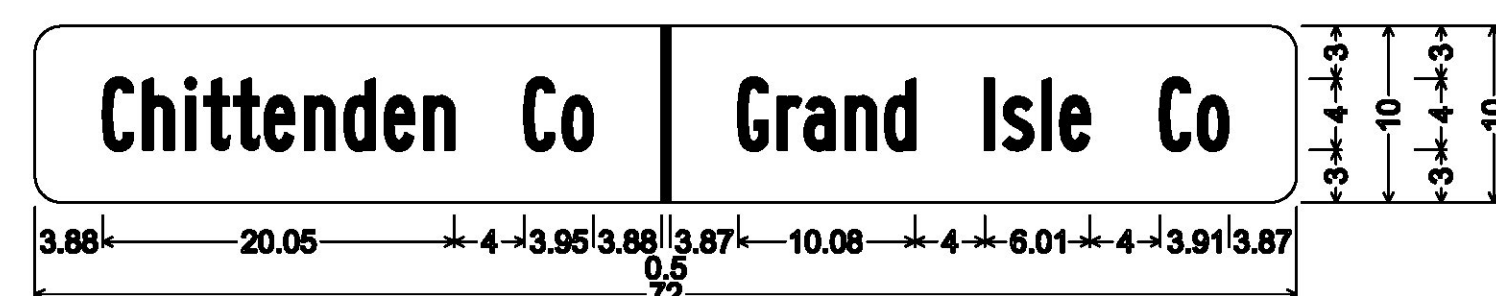


1.50" Radius, No border, White on Green;  
 \*Chittenden Co" B specified length; \*Grand Isle Co" B specified length;


ALL SIGNS IN THIS SECTION ARE SIGN CODE VD-025

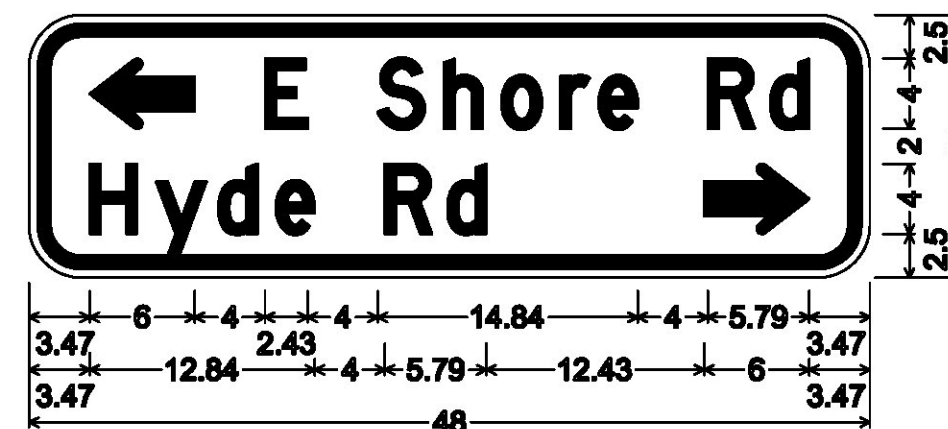


0.75" Inner border Black, 3.00" Radius, 0.50" Outer border, Yellow on Yellow;  
 Arrow Custom - 6.00" 180" Black; \*E Shore Rd" Black D;  
 \*Hyde Rd" Black D; Arrow Custom - 6.00" 0" Black;

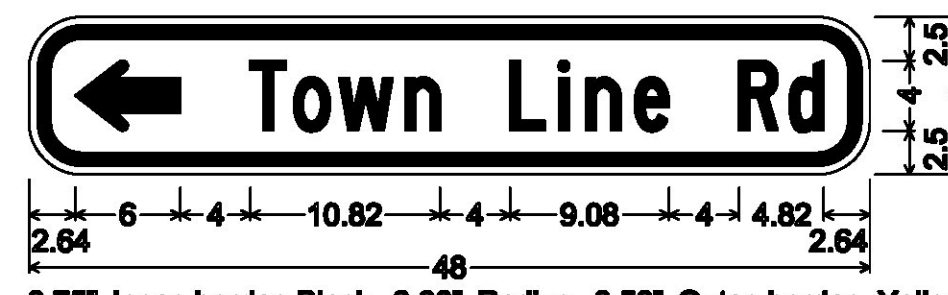

0.75" Inner border Black, 3.00" Radius, 0.50" Outer border, Yellow on Yellow;  
 Arrow Custom - 6.00" 180" Black;  
 \*Town Line Rd" Black C 80% spacing;

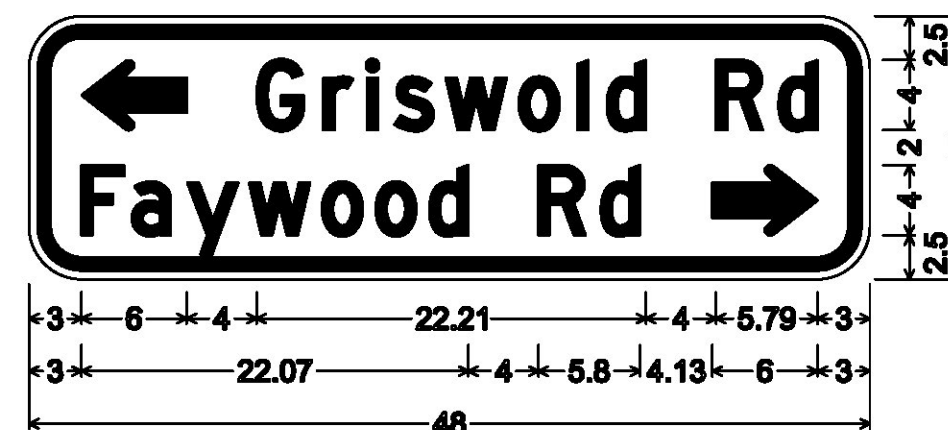


0.75" Inner border Black, 3.00" Radius, 0.50" Outer border, Yellow on Yellow;  
 Arrow Custom - 6.00" 180" Black; \*Griswold Rd" Black D;  
 \*Faywood Rd" Black D; Arrow Custom - 6.00" 0" Black;

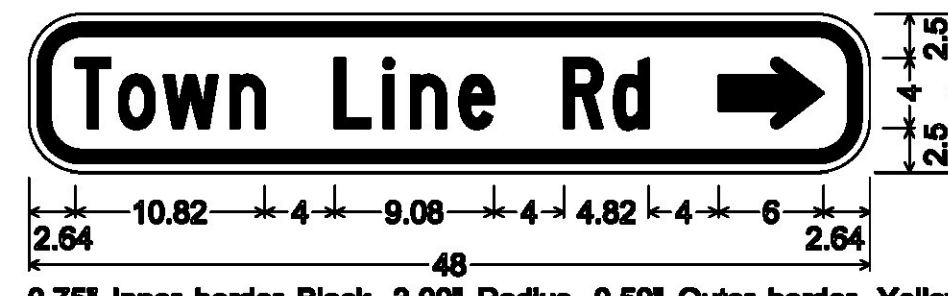


0.75" Inner border Black, 3.00" Radius, 0.50" Outer border, Yellow on Yellow;  
 \*Town Line Rd" Black C 80% spacing;  
 Arrow Custom - 6.00" 0" Black;

ALL SIGNS IN THIS SECTION ARE SIGN CODE W16-8A

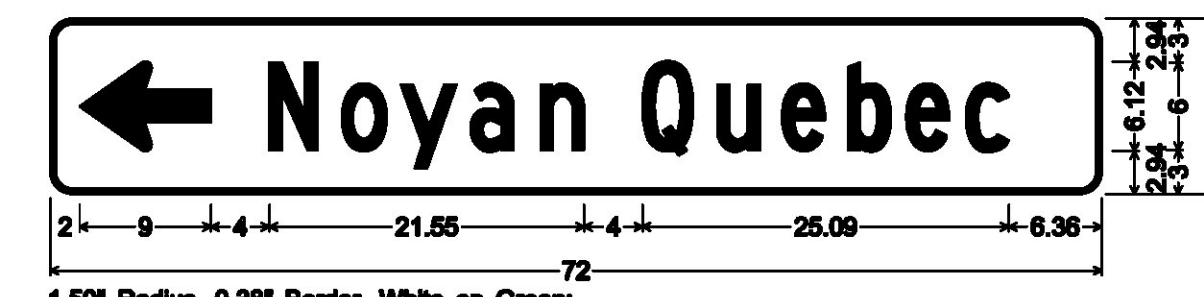


1.50" Radius, 0.38" Border, White on Green;  
 Standard Arrow Custom 9.00" X 6.13" 180"; \*Noyan Quebec" C;

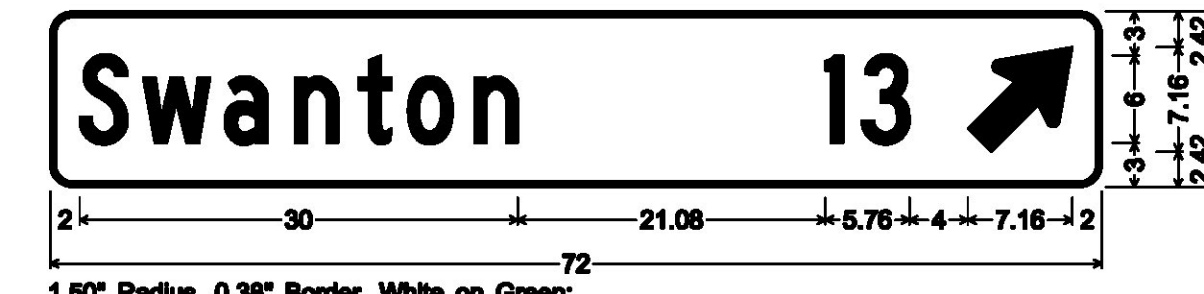

1.50" Radius, 0.38" Border, White on Green;  
 \*Swanton" C; \*13" C; Standard Arrow Custom 9.00" X 6.13" 45";




1.50" Radius, 0.38" Border, White on Green;  
 \*Burlington" C; \*46" C; Standard Arrow Custom 9.00" X 6.13" 45";

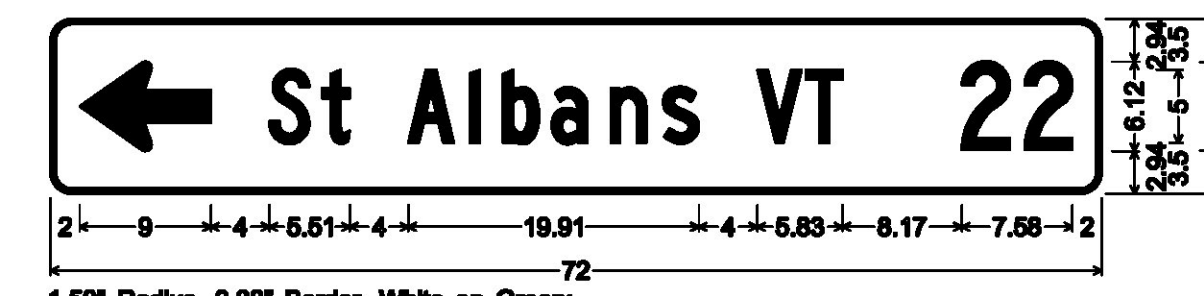


1.50" Radius, 0.38" Border, White on Green;  
 Standard Arrow Custom 9.00" X 6.13" 180"; \*St Albans VT" C; \*22" C;



1.50" Radius, 0.38" Border, White on Green;  
 Standard Arrow Custom 9.00" X 6.13" 180"; \*Burlington VT" C; \*46" C;

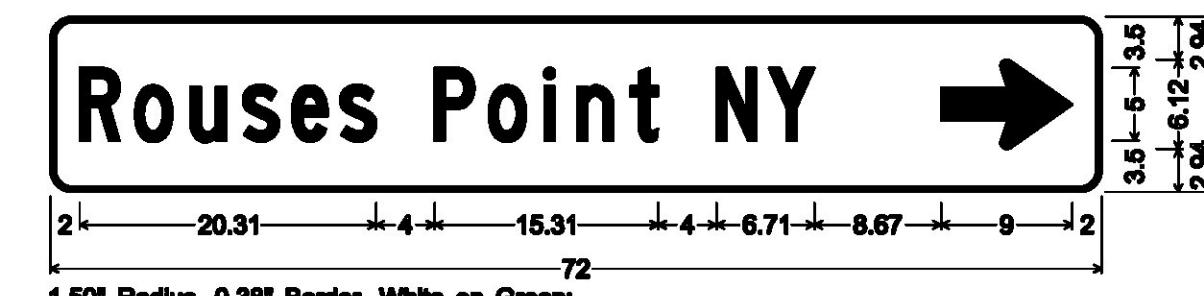

1.50" Radius, 0.38" Border, White on Green;  
 \*Rouses Point NY" C; Standard Arrow Custom 9.00" X 6.13" 0";

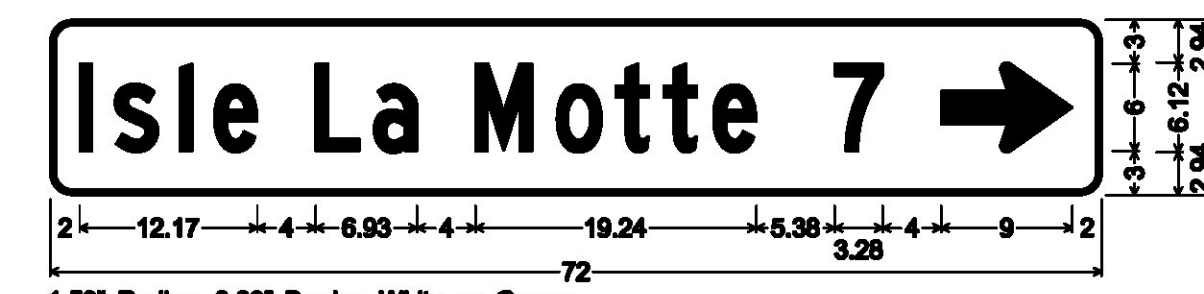

1.50" Radius, 0.38" Border, White on Green;  
 \*Isle La Motte" C; \*7" C; Standard Arrow Custom 9.00" X 6.13" 0";

ALL SIGNS IN THIS SECTION ARE SIGN CODE DI-1

ALL DIMENSIONS SHOWN IN INCHES, EXCEPT WHERE NOTED.  
 NOT TO SCALE

PROJECT NAME: ALBURGH-COLCHESTER  
 PROJECT NUMBER: STPG SIGN(45)

FILE NAME: z12b530\_SD02.dgn  
 PROJECT LEADER: D. BRYANT  
 DESIGNED BY: B. TOOTHAKER  
 SIGN DETAILS 4

PLOT DATE: 4/15/2014  
 DRAWN BY: J. BLANCHARD  
 CHECKED BY: K. KERN  
 SHEET 7 OF 167

TYLIN INTERNATIONAL