




1.50" Radius, 0.38" Border, White on Green;
"Cub Rd" C; Standard Arrow Custom 9.00" X 6.13" 0";

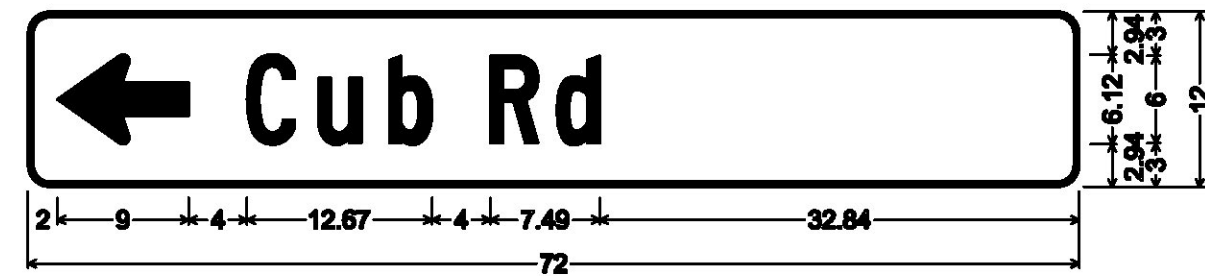


1.50" Radius, 0.38" Border, White on Green;
Standard Arrow Custom 9.00" X 6.13" 180"; "Cub Rd" C;

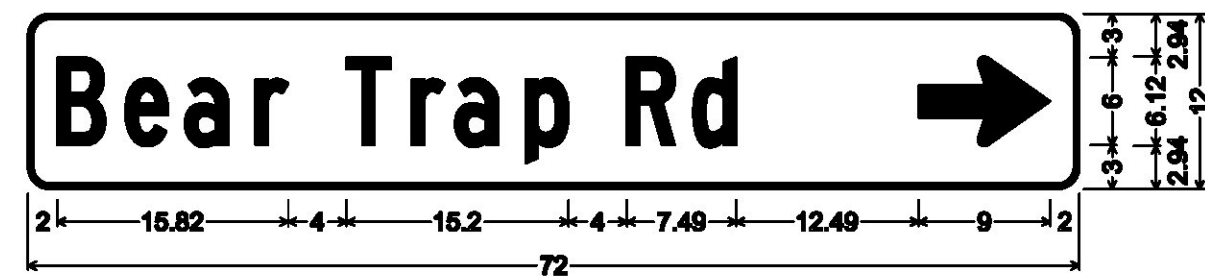


1.50" Radius, 0.38" Border, White on Green;
"Bear Trap Rd" C; Standard Arrow Custom 9.00" X 6.13" 0";

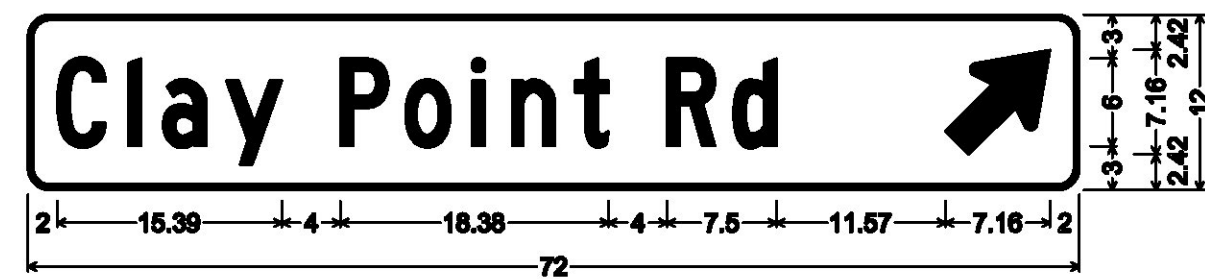


1.50" Radius, 0.38" Border, White on Green;
"Clay Point Rd" C; Standard Arrow Custom 9.00" X 6.13" 45";

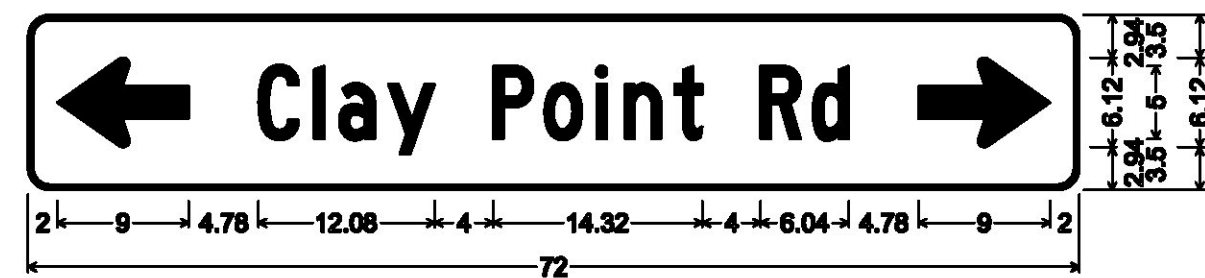

1.50" Radius, 0.38" Border, White on Green;
Standard Arrow Custom 9.00" X 6.13" 180"; "Clay Point Rd" C 80% spacing;
Standard Arrow Custom 9.00" X 6.13" 0";

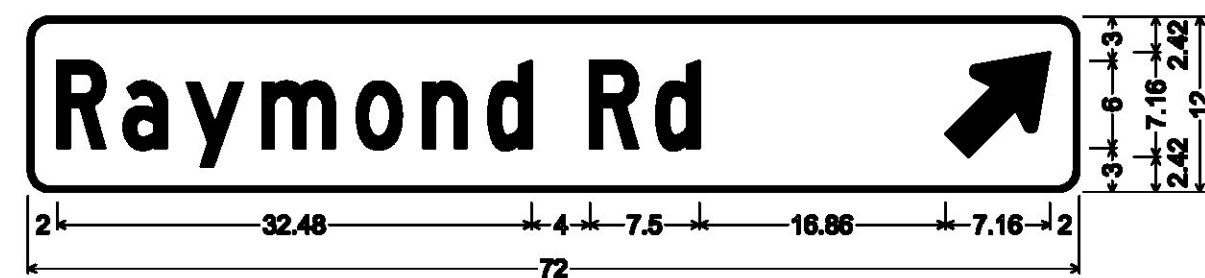


1.50" Radius, 0.38" Border, White on Green;
"Raymond Rd" C; Standard Arrow Custom 9.00" X 6.13" 45";

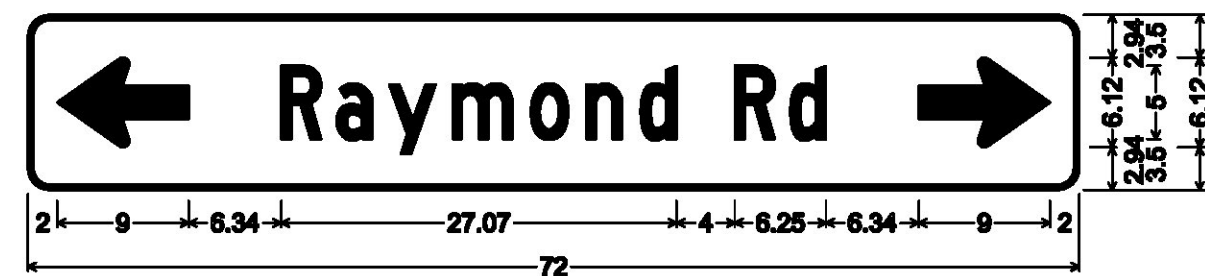


1.50" Radius, 0.38" Border, White on Green;
Standard Arrow Custom 9.00" X 6.13" 180"; "Raymond Rd" C;
Standard Arrow Custom 9.00" X 6.13" 0";




1.50" Radius, 0.38" Border, White on Green;
"Niquette Bay Rd" C 80% spacing; Standard Arrow Custom 9.00" X 6.13" 45";

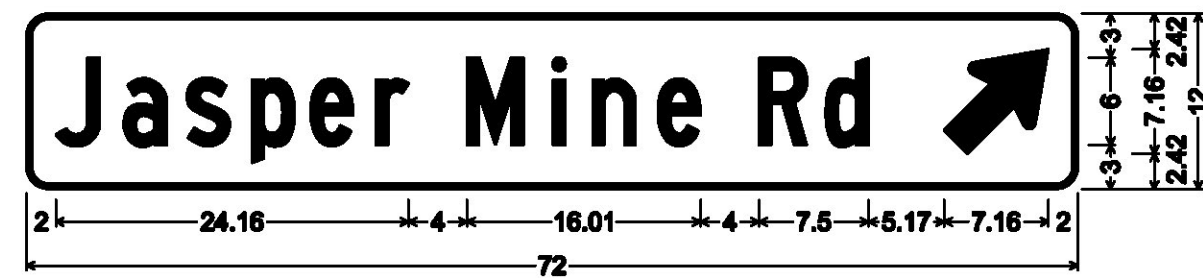

1.50" Radius, 0.38" Border, White on Green;
"Jasper Mine Rd" C; Standard Arrow Custom 9.00" X 6.13" 45";

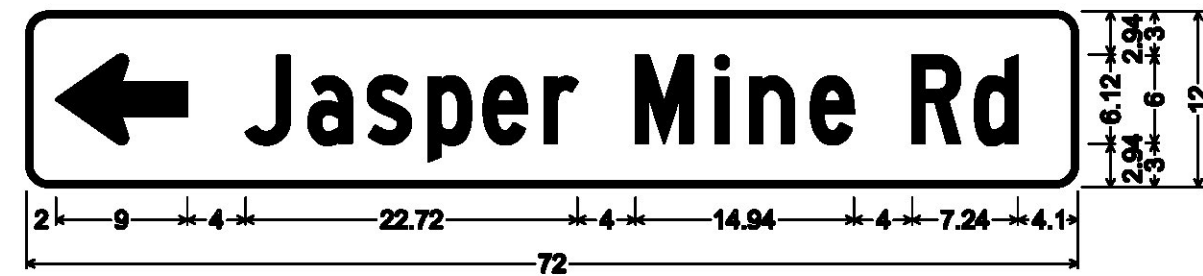


1.50" Radius, 0.38" Border, White on Green;
Standard Arrow Custom 9.00" X 6.13" 180"; "Jasper Mine Rd" C 80% spacing;

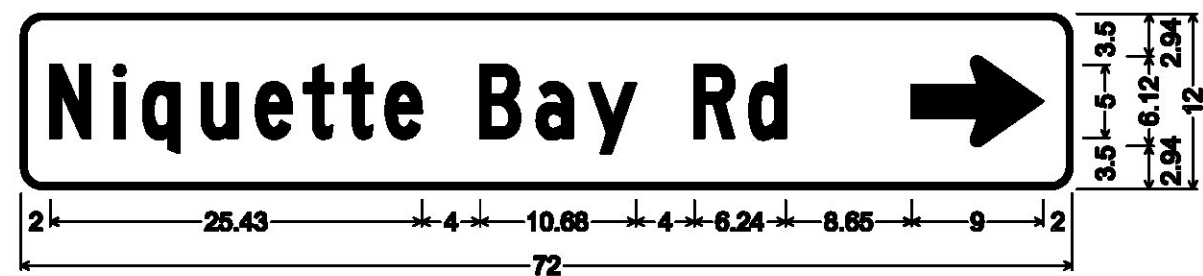


1.50" Radius, 0.38" Border, White on Green;
"Niquette Bay Rd" C; Standard Arrow Custom 9.00" X 6.13" 0";



1.50" Radius, 0.38" Border, White on Green;
Standard Arrow Custom 9.00" X 6.13" 90"; "Canada via US 2" C;

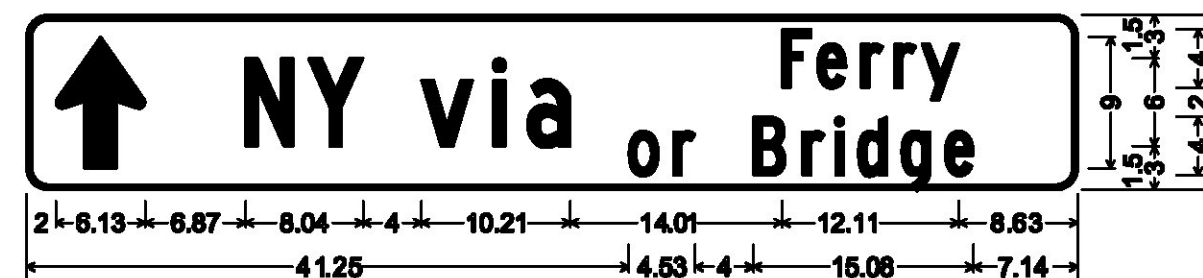

1.50" Radius, 0.38" Border, White on Green;
Standard Arrow Custom 9.00" X 6.13" 90"; "NY via" C; "Ferry" C; "or Bridge" C;

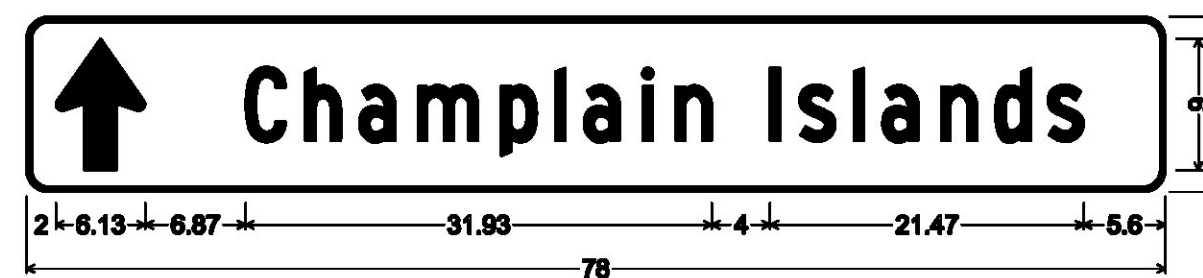

1.50" Radius, 0.38" Border, White on Green;
Standard Arrow Custom 9.00" X 6.13" 90"; "Champlain Islands" C;



1.50" Radius, 0.38" Border, White on Green;
Standard Arrow Custom 9.00" X 6.13" 180"; "Niquette Bay Rd" C;



1.50" Radius, 0.38" Border, White on Green;
"Jasper Mine Rd" C 80% spacing; Standard Arrow Custom 9.00" X 6.13" 0";



1.50" Radius, 0.38" Border, White on Green;
"North Hero" C 80% spacing; "Elementary School" C 80% spacing;
Standard Arrow Custom 9.00" X 6.13" 0";



1.50" Radius, 0.38" Border, White on Green;
Standard Arrow Custom 9.00" X 6.13" 180"; "North Hero" C 80% spacing;
"Elementary School" C 80% spacing;

ALL SIGNS IN THIS SECTION ARE SIGN CODE VD2-1

ALL SIGNS IN THIS SECTION ARE SIGN CODE VD1-1

ALL DIMENSIONS SHOWN IN INCHES, EXCEPT WHERE NOTED.
NOT TO SCALE

PROJECT NAME: ALBURGH-COLCHESTER
PROJECT NUMBER: STPG SIGN(45)

TYLIN INTERNATIONAL

FILE NAME: z12b530_SD02.dgn
PROJECT LEADER: D. BRYANT
DESIGNED BY: B. TOOTHAKER
SIGN DETAILS 6

PLOT DATE: 4/28/2014
DRAWN BY: J. BLANCHARD
CHECKED BY: K. KERN
SHEET 9 OF 167