



6.0" Radius, 1.3" Border, 0.8" Indent, White on Green;
 "NY State" C; "Via Ferry" C; "Turn Left" C; "3/4 Mile" C;
 "Via Bridge" C; "Straight Ahead" C 80% spacing;

VD-131

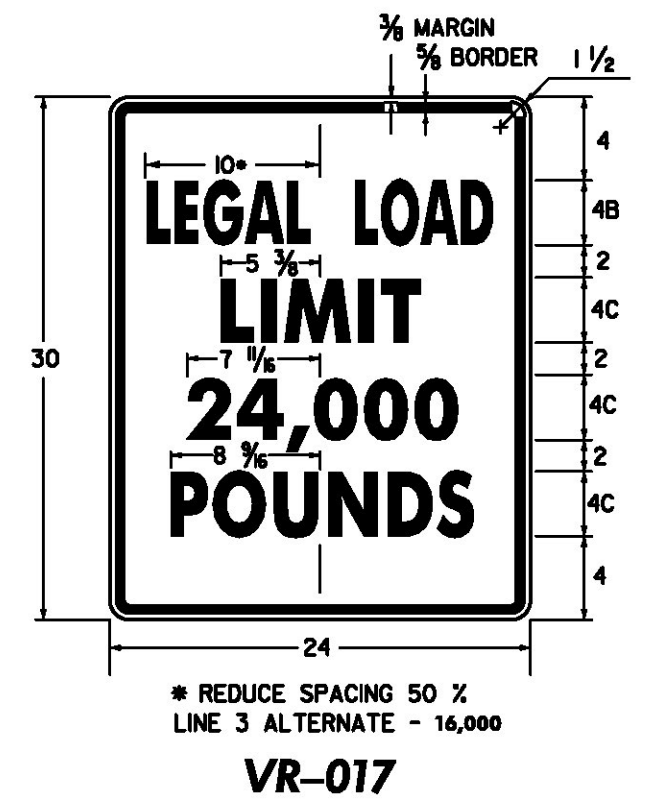


* REDUCE SPACING 50 %
 LINE 3 ALTERNATE - 16,000
 VR-017

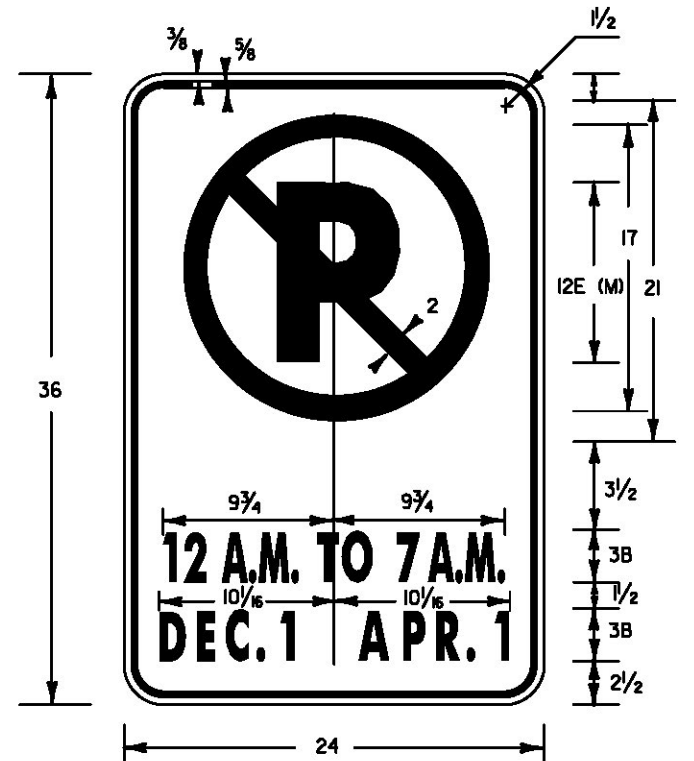


COLORS:
 SYMBOL AND BORDER - BLACK
 CIRCLE AND DIAGONAL - RED (RETROREFLECTIVE)
 BACKGROUND - WHITE (RETROREFLECTIVE)

VR-142A

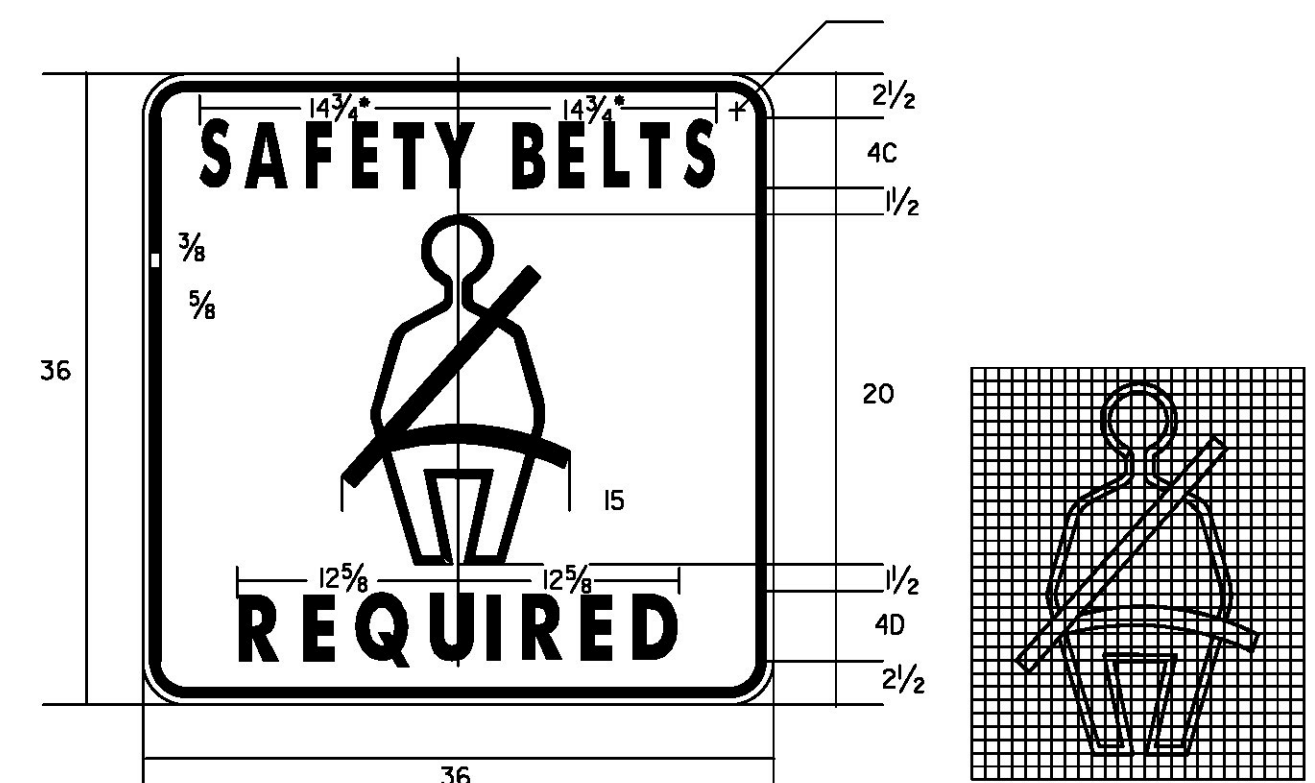


*REDUCE SPACING 50%

VR-601

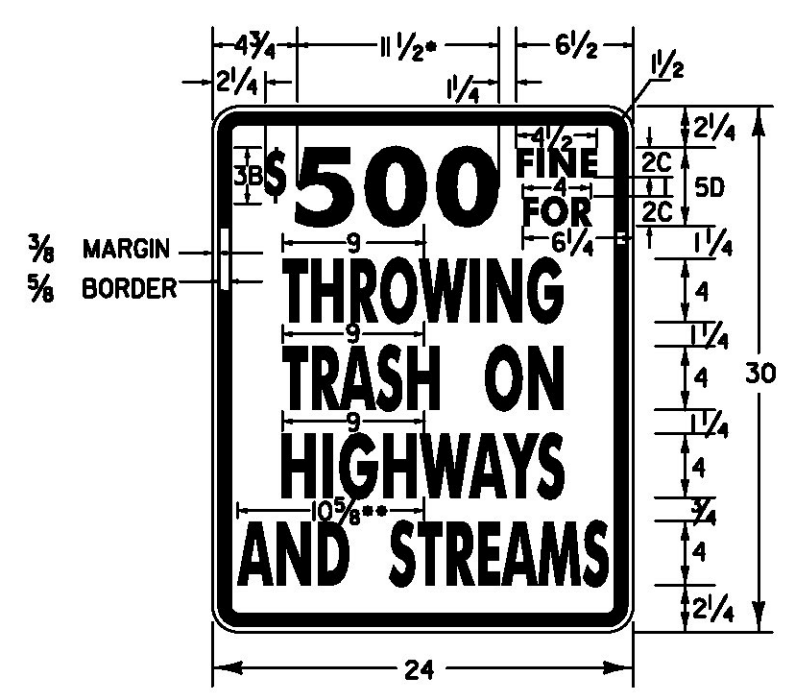


* REDUCE SPACING 40%
 ** REDUCE SPACING 60%

VR-023b

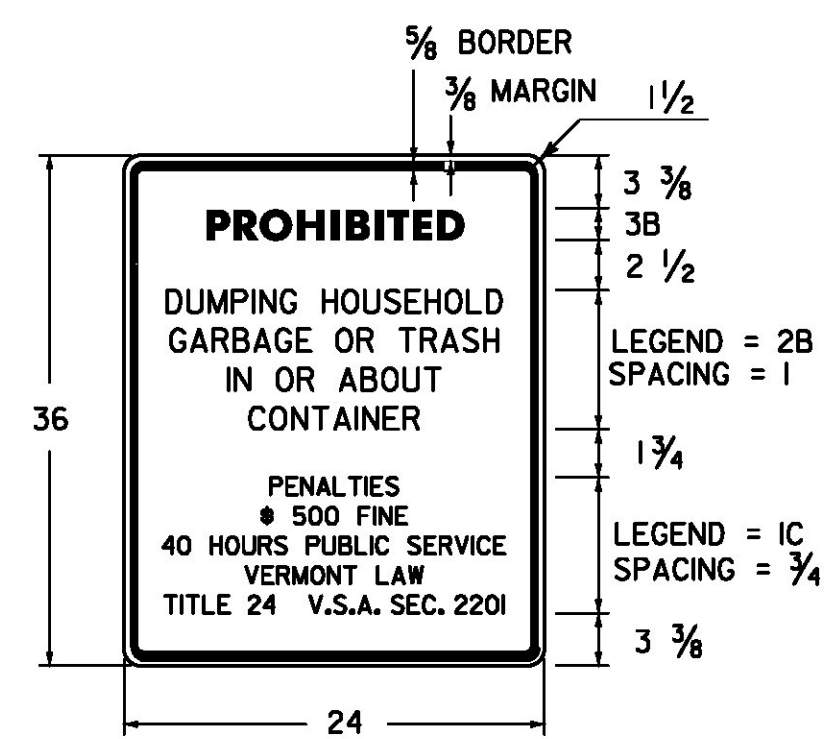


VR-278

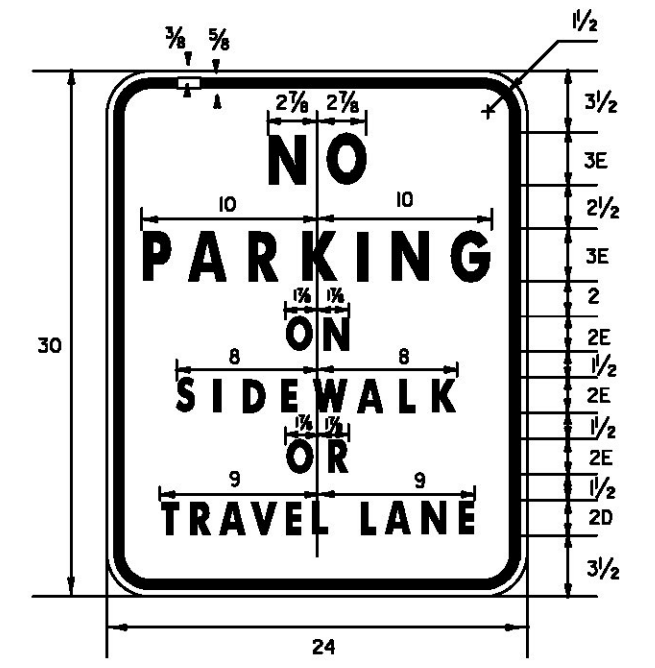

COLORS: LEGEND AND BORDER RED
 BACKGROUND WHITE


VR-660

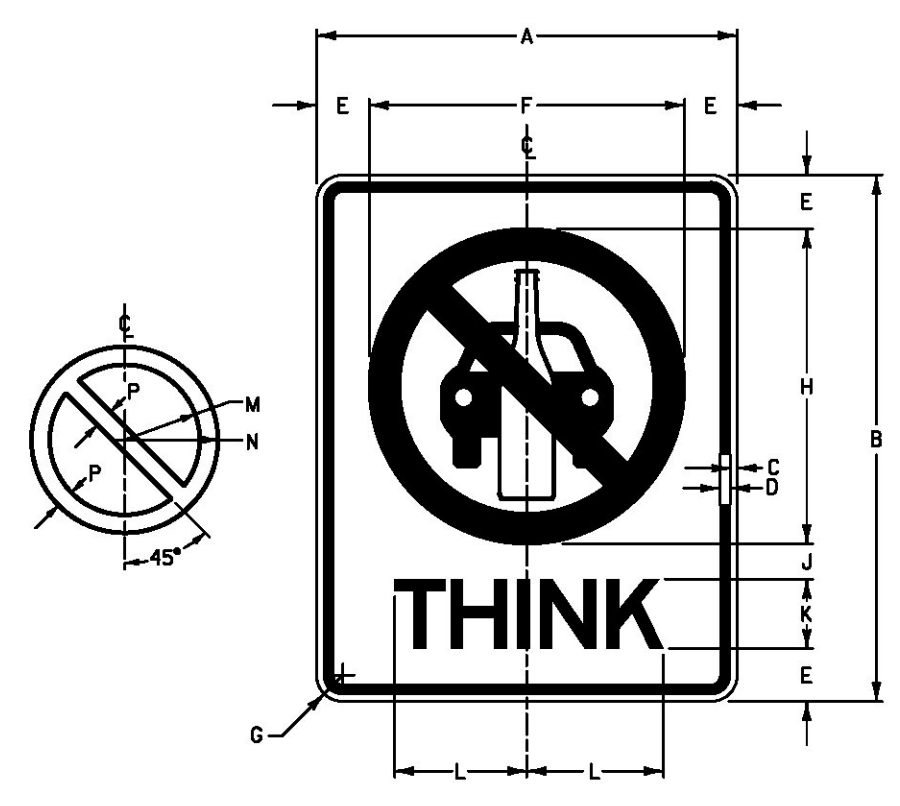

SIGN	DIMENSIONS (INCHES)												
	A	B	C	D	E	F	G	H	J	K	L	M	P
STD.	24	30	3/8	3	8	1/2	8	2	4E	7 1/4	9	1 3/4	

COLORS
 TEXT - BLACK (NON-REFL.)
 CAR & BOTTLE SYMBOL - BLACK (NON-REFL.)
 PROHIBITED SYMBOL - RED (NON-REFL.)
 BACKGROUND - WHITE (REFL.)

VR-072

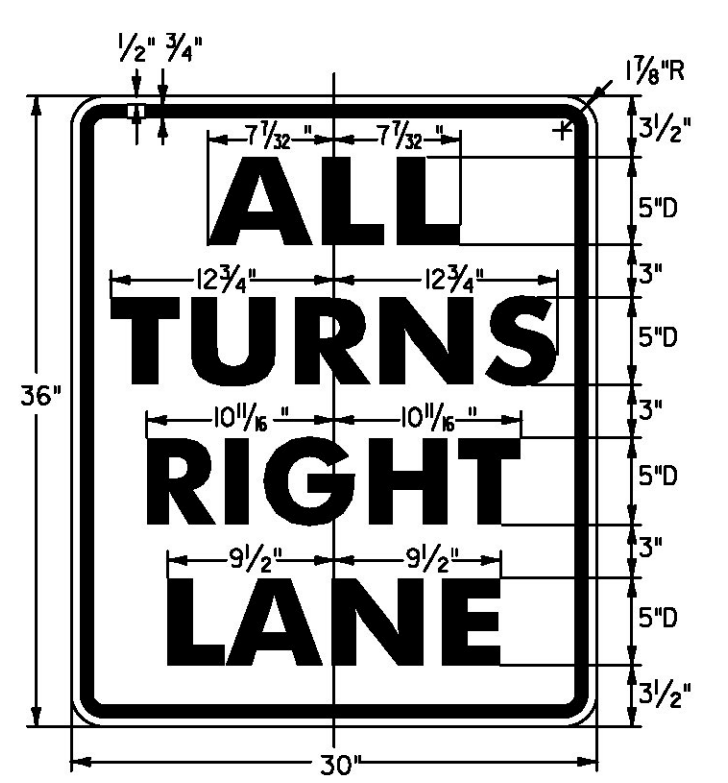

BLACK TEXT & BORDER (NON-REFL.)
 WITH WHITE BACKGROUND (REFL.)

VR-428

ALL DIMENSIONS SHOWN IN INCHES, EXCEPT WHERE NOTED.
 NOT TO SCALE

PROJECT NAME:	ALBURGH-COLCHESTER
PROJECT NUMBER:	STPG SIGN(45)
FILE NAME:	z12b530_S002.dgn
PROJECT LEADER:	D. BRYANT
DESIGNED BY:	B. TOOTHAKER
SIGN DETAILS	7
PLOT DATE:	4/15/2014
DRAWN BY:	J. BLANCHARD
CHECKED BY:	K. KERN
SHEET	10 OF 167

TYLIN INTERNATIONAL