


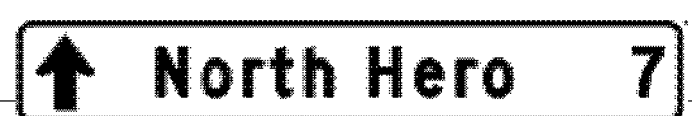




DIRECTION	MILEPOINT	LOCATION CODE (SHEET 2)	SIGN CODE	WIDTH (IN)	HEIGHT (IN)	SHEETING REMARKS	SIGN LEGEND	NEW SIGNS		EXISTING SIGNS				EXIST POST		NUMBER OF NEW POSTS	SQUARE STEEL (IN)			TUBULAR STEEL Ø (IN)				SIGN FRAME REQUIRED	REMARKS	SIGN DETAIL LOCATION				
								"A"	"B"	RETAIN	SALVAGE FROM	SALVAGE TO	REMOVE	RETAIN	REMOVE		1.75	2.00	2.50	FOUNDATION	3.00	3.50	4.00			5.00	SHSM	PROJECT SHEET #	STANDARD SHEET #	
																	(LB / FT)				(LB / FT)									
ALBURGH US-2 EB							FY-FLUORESCENT YELLOW FYG-FLUORESCENT YELLOW GREEN																"SHSM"-STANDARD HIGHWAY SIGNS AND MARKINGS							
		A	R2-1	30	36			7.50							1	11.50 X									X					
EB	11.457	A	S3-1	36	36	FYG		9.00							2	14.75 X 15.00									X		INSTALL 250' WEST OF MODIFIED LEFT CURVE			
EB	11.504	A	W1-2ML	30	30								1		X	15.75 16.00														
		A	W1-10L	36	36			9.00							2	X									X					
EB	11.550	A	D1-1A	72	10		D-BOARD ASSEMBLY						1		X															
		A	D1-1A	72	10								1																	
		A	D1-1A	72	10								1			12.25 11.50														
		A	VD1-1	72	12			6.00							2	X											8			
		A	VD1-1	72	12			6.00																			8			
		A	VD1-1	72	12			6.00																			8			
EB	11.595	A	M3-2	24	12		ROUTE MARKER ASSEMBLY						1		X															
		A	M1-4	24	24								1																	
		A	M6-3	21	15								1																	
		A	M3-4	24	12								1																	
		A	M1-5	30	24								1																	
SIGN SUMMARY SHEET							SHEET TOTALS	43.50	0.00	0	0	0	9	0	0	7	96.75 106.0	0	0.0	0.0	0.0	0.0								
VERMONT AGENCY OF TRANSPORTATION							TOWN DIRECTIONAL TOTALS	897.8	0.0	37	1	1	165	0	0	92	1380.0	0			0.0									
								SF	SF	EA	EA	EA	EA	EA	EA	EA	FT	EA	LB	LB	LB	LB								

PROJECT NAME: ALBURGH-COLCHESTER
PROJECT NUMBER: STPG SIGN(45)
FILE NAME: 1 Alburgh US2 EB TSS.xls
PROJECT MANAGER: D. BRYANT
DESIGNED BY: B. TOOTHAKER
ALBURGH EB SHEET 25

PLOT DATE: 4/15/2014
DRAWN BY: J. BLANCHARD
CHECKED: K. KERN
SHEET 39 OF 167