

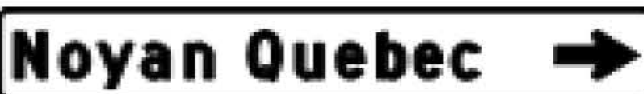





DIRECTION	MILEPOINT	LOCATION CODE (SHEET 2)	SIGN CODE	WIDTH (IN)	HEIGHT (IN)	SHEETING REMARKS	SIGN LEGEND	NEW SIGNS		EXISTING SIGNS				EXIST POST		NUMBER OF NEW POSTS	SQUARE STEEL (IN)			TUBULAR STEEL Ø (IN)				SIGN FRAME REQUIRED	REMARKS	SIGN DETAIL LOCATION		
								"A"	"B"	RETAIN	SALVAGE FROM	SALVAGE TO	REMOVE	RETAIN	REMOVE		1.75	2.00	2.50	3.00	3.50	4.00	5.00			SHSM	PROJECT SHEET #	STANDARD SHEET #
																	(LB / FT)			(LB / FT)								
<b>ALBURGH US-2 WB</b>							FY-FLUORESCENT YELLOW FYG-FLUORESCENT YELLOW GREEN															"SHSM"-STANDARD HIGHWAY SIGNS AND MARKINGS						
		F	VD1-1	72	12		 <b>Rouses Point NY</b>																			8		
		F	VD1-1	72	12		 <b>Montreal Quebec</b>																				8	
		F	VD1-1	72	12		 <b>Noyan Quebec</b>																					
WB	3.203	F	VR-921R	30	30		THRU/RIGHT "ONLY"																					
		F	R3-7R	30	30		 <b>RIGHT LANE MUST TURN RIGHT</b>																					X
WB	3.178	F	M3-4	24	12		ROUTE MARKER ASSEMBLY																					
		F	M1-4	24	24																							
		F	M6-2	21	15																							
		F	M3-1	24	12																							
		F	M1-5A	24	24																							
		F	M6-1	21	15																							
		F	M3-4	24	12	BLK/WHT																						X
		F	M1-4	24	24	BLK/WHT																						X
		F	M6-2L	21	15	BLK/WHT	 <b>WEST 2 NORTH 225</b>																					X
		F	M3-1	24	12	BLK/WHT																						X
		F	M1-5A	30	24	BLK/WHT																						X
<b>SIGN SUMMARY SHEET</b>							<b>SHEET TOTALS</b>	33.44	0.00	0	0	0	7	0	0	1	14.25	0	0.0	0.0	0.0	0.0	0.0	PROJECT NAME: <b>ALBURGH-COLCHESTER</b>				
								SF	SF	EA	EA	EA	EA	EA	EA	EA	FT	EA	LB	LB	LB	LB	PROJECT NUMBER: <b>STPG SIGN(45)</b>					
VERMONT AGENCY OF TRANSPORTATION							<b>TOWN DIRECTIONAL TOTALS</b>	870.8	0.0	23	3	2	157	0	0	80	1200.0	0		0.0				FILE NAME: <b>2 Alburah US2 WB TSS.xls</b> PLOT DATE: <b>4/15/2014</b>				
																							DRAWN BY: <b>J. BLANCHARD</b>					
																							DESIGNED BY: <b>B. TOOTHAKER</b> CHECKED: <b>K. KERN</b>					
																							ALBURGH WB SHEET 20 SHEET <b>61</b> OF <b>167</b>					