
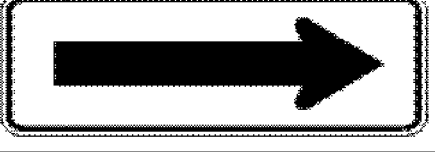






DIRECTION	MILEPOINT	LOCATION CODE (SHEET 2)	SIGN CODE	WIDTH (IN)	HEIGHT (IN)	SHEETING REMARKS	SIGN LEGEND	NEW SIGNS		EXISTING SIGNS				EXIST POST		NUMBER OF NEW POSTS	SQUARE STEEL (IN)			TUBULAR STEEL Ø (IN)				SIGN FRAME REQUIRED	REMARKS	SIGN DETAIL LOCATION			
								"A"	"B"	RETAIN	SALVAGE FROM	SALVAGE TO	REMOVE	RETAIN	REMOVE		1.75	2.00	2.50	FOUNDATION	3.00	3.50	4.00			5.00	SHSM	PROJECT SHEET #	STANDARD SHEET #
																	(LB / FT)				(LB / FT)								
NORTH HERO US-2 WB							FY-FLUORESCENT YELLOW FYG-FLUORESCENT YELLOW GREEN															"SHSM"-STANDARD HIGHWAY SIGNS AND MARKINGS							
WB	5.073	F	W1-6	48	24																								
		F	W1-6	48	24																								
WB	5.071 - 5.019	E/F	N/A	6	8		INSTALL (6) NEW DELINEATOR ASSEMBLIES																						
WB	5.068	E	W1-6	48	24																								
		E	W1-6	48	24																								
WB	4.935	G	VR-278	24	36																								
		G	VR-278	24	36																					10			
WB	4.896	F	R2-1	24	30																								
		F	R2-1	24	30																								
WB	3.793	F	R2-1	24	30																								
		F	R2-1	24	30																								
WB	3.389	F	W11-1	30	30																								
		F	W11-1	30	30																								
WB	3.325	F	W11-7	30	30																								
		F	W7-3A	24	18																								
SIGN SUMMARY SHEET							SHEET TOTALS		38.25	0.00	0	0	0	8	0	0	2	42.75	0.0	0	0.0	0.0	0.0	0.0	PROJECT NAME: ALBURGH-COLCHESTER PROJECT NUMBER: STPG SIGN(45)				
VERMONT AGENCY OF TRANSPORTATION							SF	SF	EA	EA	EA	EA	EA	EA	EA	EA	EA	FT	EA	LB	LB	LB	LB	LB	FILE NAME: 4 NORTH HERO US2 WB TSS.xl PLOT DATE: 3/14/2014 PROJECT MANAGER: D. BRYANT DRAWN BY: J. BLANCHARD DESIGNED BY: B. TOOTHAKER CHECKED: K. KERN NORTH HERO WB SHEET 5 SHEET 80 OF 167				
TOWN DIRECTIONAL TOTALS							363.5	0.0	10	1	0	67	0	0	37	555.0	0	0.0	0.0	0.0	0.0								