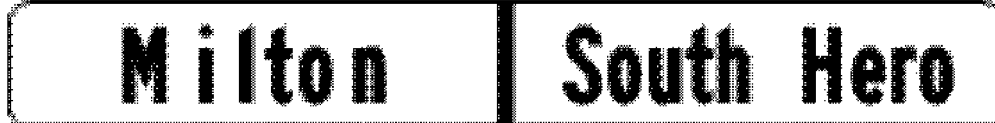

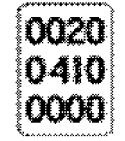
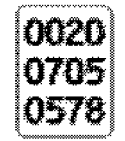



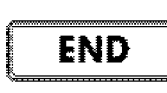



DIRECTION	MILEPOINT	LOCATION CODE (SHEET 2)	SIGN CODE	WIDTH (IN)	HEIGHT (IN)	SHEETING REMARKS	SIGN LEGEND	NEW SIGNS		EXISTING SIGNS				EXIST POST		NUMBER OF NEW POSTS	SQUARE STEEL (IN)			TUBULAR STEEL Ø (IN)				SIGN FRAME REQUIRED	REMARKS	SIGN DETAIL LOCATION			
								"A"	"B"	RETAIN	SALVAGE FROM	SALVAGE TO	REMOVE	RETAIN	REMOVE		1.75	2.00	2.50	FOUNDATION	3.00	3.50	4.00			5.00	SHSM	PROJECT SHEET #	STANDARD SHEET #
																	(LB / FT)				(LB / FT)								
MILTON US-2 EB							FY-FLUORESCENT YELLOW FYG-FLUORESCENT YELLOW GREEN																"SHSM"-STANDARD HIGHWAY SIGNS AND MARKINGS						
EB	0.005	G	VD-024	72	10			5.00																INSTALL AT CENTER OF SPAN		7			
		G	VD-025	72	10			5.00						2		X										7			
		G	VD-700	6	10		 	0.42																			E-138		
		G	VD-700	6	10			0.42																			E-138		
EB	0.070	A	R8-3A	24	24								1																
		A	R8-3	24	24			4.00						1													X		
EB	0.201	A	R8-3A	24	24								1																
		A	R8-3	24	24			4.00						1													X		
EB	0.284	A	D4-1	30	24								1																
		A	D4-1	30	24			5.00						1													X		
EB	0.374	A	R8-3A	24	24								1																
		A	M4-6P	24	12		END						1																
		A	R3-9dP	30	12	BLK/WHT		2.50																			X		
		A	R8-3	24	24			4.00																			X		
EB	0.440	A	R3-9cP	30	12	BLK/WHT		2.50						1													X		
SIGN SUMMARY SHEET							SHEET TOTALS	32.83	0.00	0	0	0	5	0	0	6	66.25	0	0.0	0.0	0.0	0.0		PROJECT NAME: ALBURGH-COLCHESTER					
							SF	SF	EA	EA	EA	EA	EA	EA	EA	EA	FT	EA	LB	LB	LB	LB		PROJECT NUMBER: STPG SIGN(45)					
VERMONT AGENCY OF TRANSPORTATION							TOWN DIRECTIONAL TOTALS	332.1	0.0	2	0	0	42	0	0	32	480.0	0		0.0				FILE NAME: 9 MILTON US2 EB TSS.xls					
																							PLOT DATE: 3/14/2014						
																							DESIGNED BY: B. TOOTHAKER						
																						DRAWN BY: J. BLANCHARD							
																						CHECKED: K. KERN							
																						SHEET 130 OF 167							