





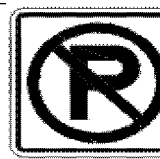




DIRECTION	MILEPOINT	LOCATION CODE (SHEET 2)	SIGN CODE	WIDTH (IN)	HEIGHT (IN)	SHEETING REMARKS	SIGN LEGEND	NEW SIGNS		EXISTING SIGNS				EXIST POST		NUMBER OF NEW POSTS	SQUARE STEEL (IN)			TUBULAR STEEL Ø (IN)				SIGN FRAME REQUIRED	REMARKS	SIGN DETAIL LOCATION			
								"A"	"B"	RETAIN	SALVAGE FROM	SALVAGE TO	REMOVE	RETAIN	REMOVE		1.75	2.00	2.50	FOUNDATION	3.00	3.50	4.00			5.00	SHSM	PROJECT SHEET #	STANDARD SHEET #
																	(LB / FT)				(LB / FT)								
MILTON US-2 EB							FY-FLUORESCENT YELLOW FYG-FLUORESCENT YELLOW GREEN																"SHSM"-STANDARD HIGHWAY SIGNS AND MARKINGS						
		A	R8-3	24	24		 04/20/14	4.00								14.25								X					
EB	0.522	A	W3-5	48	48			9.00									X								X				
EB	0.657	A	R2-1	36	48			7.50																	X				
EB	0.701	A	W11-2	30	30	FYG		6.25									16.00	X							X		INSTALL 232 FT EAST OF SPEED LIMIT SIGN		
		A	W16-9P	24	12	FYG		2.00																	X				
EB	0.773	A	R2-1	24	30			5.00																	X				
		A	R8-3A	24	24			4.00																	X				
EB	0.788	A	M4-14	12	6			2.00																	X				
		A	D1-11	24	18			3.00																	X				
SIGN SUMMARY SHEET							SHEET TOTALS	42.75	0.00	0	0	0	6	0	0	4	47.25	0	0.0	0.0	0.0	0.0							
							SF	SF	EA	EA	EA	EA	EA	EA	EA	EA	FT	EA	LB	LB	LB	LB							
VERMONT AGENCY OF TRANSPORTATION							TOWN DIRECTIONAL TOTALS	332.1	0.0	2	0	0	42	0	0	32	480.0	0			0.0								
																					PROJECT NAME:	ALBURGH-COLCHESTER							
																					PROJECT NUMBER:	STPG SIGN(45)							
											FILE NAME:	9 MILTON US2 EB TSS.xls			PLOT DATE:	3/14/2014													
											PROJECT MANAGER:	D. BRYANT			DRAWN BY:	J. BLANCHARD													
											DESIGNED BY:	B. TOOTHAKER			CHECKED:	K. KERN													
											MILTON EB SHEET 2			SHEET	131 OF 167														