




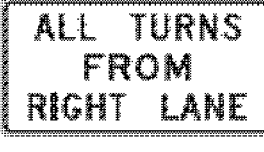




DIRECTION	MILEPOINT	LOCATION CODE (SHEET 2)	SIGN CODE	WIDTH (IN)	HEIGHT (IN)	SHEETING REMARKS	SIGN LEGEND	NEW SIGNS		EXISTING SIGNS				EXIST POST		NUMBER OF NEW POSTS	SQUARE STEEL (IN)			TUBULAR STEEL Ø (IN)				SIGN FRAME REQUIRED	REMARKS	SIGN DETAIL LOCATION			
								"A"	"B"	RETAIN	SALVAGE FROM	SALVAGE TO	REMOVE	RETAIN	REMOVE		1.75	2.00	2.50	FOUNDATION	3.00	3.50	4.00			5.00	SHSM	PROJECT SHEET #	STANDARD SHEET #
																	(LB / FT)				(LB / FT)								
COLCHESTER US-2 EB							FY-FLUORESCENT YELLOW FYG-FLUORESCENT YELLOW GREEN															"SHSM"-STANDARD HIGHWAY SIGNS AND MARKINGS							
		D	R1-1	30	30		 II/05/14	6.25							1	13.00 X								RAYMOND RD (TH-40)	X				
EB	1.053	A	R2-1	30	36		 II/05/14	7.50							1	14.00 X								INSTALL 50 FT EAST OF TH-40	X				
EB	1.096	A	R8-7	30	24																								
		A	R8-7	30	24		 5.00																		X				
EB	1.196	A	R2-1	36	48																								
		A	R2-1	30	36		 7.50																		X				
EB	1.396	A	W3-5	48	48											14.00 15.00													
		A	W3-5	36	36		 9.00								2	X									X				
EB	1.472	A	VR-428	24	30		ALL TURNS RIGHT LANE II/05/14									14.00 14.75													
		A	R3-23	60	36		 15.00								2	X													
EB	1.505	A	D1-1M	72	12		JASPER MINE RD ---> (45 DEG)																						
		A	VD1-1	72	12		 II/05/14	6.00																		9			
		A	VD1-1	72	12		 6.00																			9			
EB	1.543	A	VR-903R	36	30		THRU/RIGHT ALL TURNS II/05/14																						
EB	1.560	A	VD-062AS	72	16		BUSINESS SIGN			1																			
SIGN SUMMARY SHEET							SHEET TOTALS	62.25	0.00	1	0	0	6	0	0	6	84.75 90.0	0	0.0	0.0	0.0	0.0	PROJECT NAME: ALBURGH-COLCHESTER PROJECT NUMBER: STPG SIGN(45)						
VERMONT AGENCY OF TRANSPORTATION							TOWN DIRECTIONAL TOTALS	451.3	0.0	68	1	0	57	0	0	44	660.0	0		0.0			FILE NAME: 11 COLCHESTER US2 EB TSS.; PLOT DATE: 3/14/2014 PROJECT MANAGER: D. BRYANT DRAWN BY: J. BLANCHARD DESIGNED BY: B. TOOTHAKER CHECKED: K. KERN COLCHESTER EB SHEET 6 SHEET 149 OF 167						