




1 SQUARE = 1 INCH

SIGN	DIMENSIONS (INCHES)													
	A	B	C	D	E	F	G	H	J	K	L	M	N	P
STD.	24	30	3/8	5/8	3	18	1 1/2	18	2	4E	1 1/4	1 1/4	9	1 3/4

TEXT & BORDER - BLACK
CAR & BOTTLE SYMBOL - BLACK
PROHIBITED SYMBOL - RED
BACKGROUND - WHITE RETROREFLECTIVE

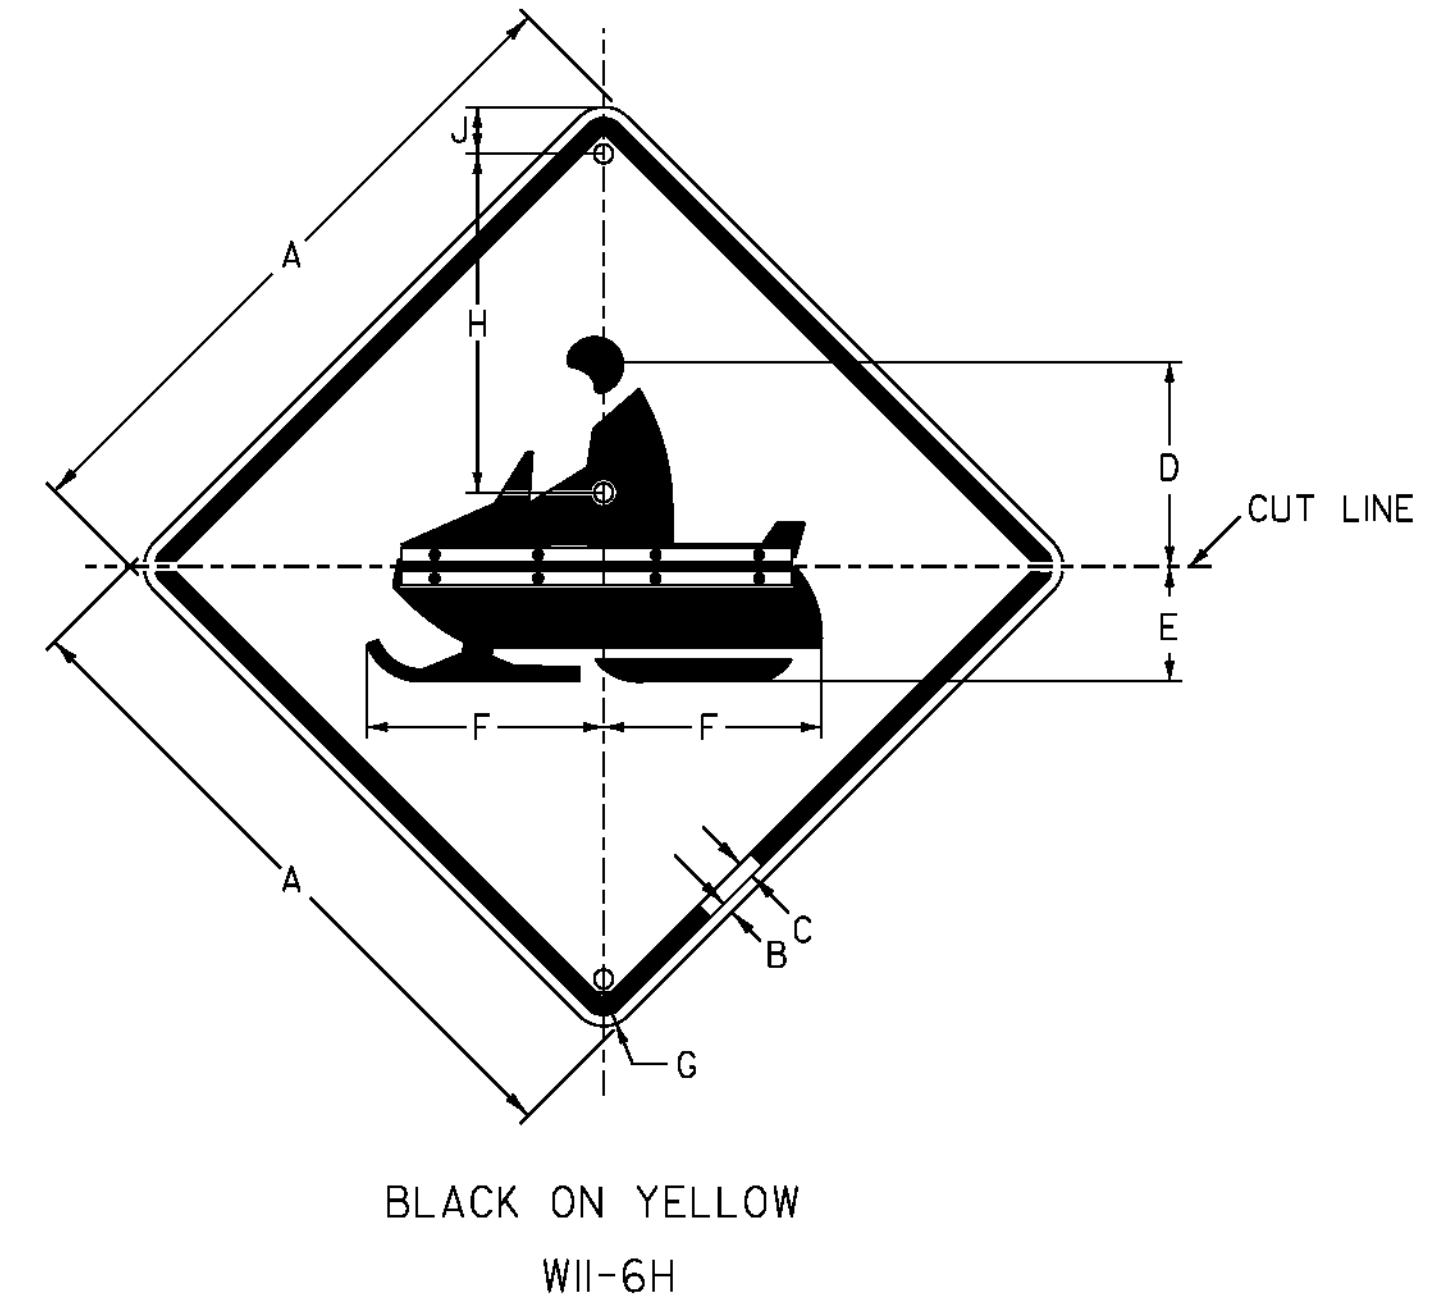

SIGN	DIMENSIONS (INCHES)									
	A	B	C	D	E	F	G	H	J	
STD.	30	1/2	3/4	1 1/16	5 5/16	12 1/16	1 3/8	14	2 1/2	

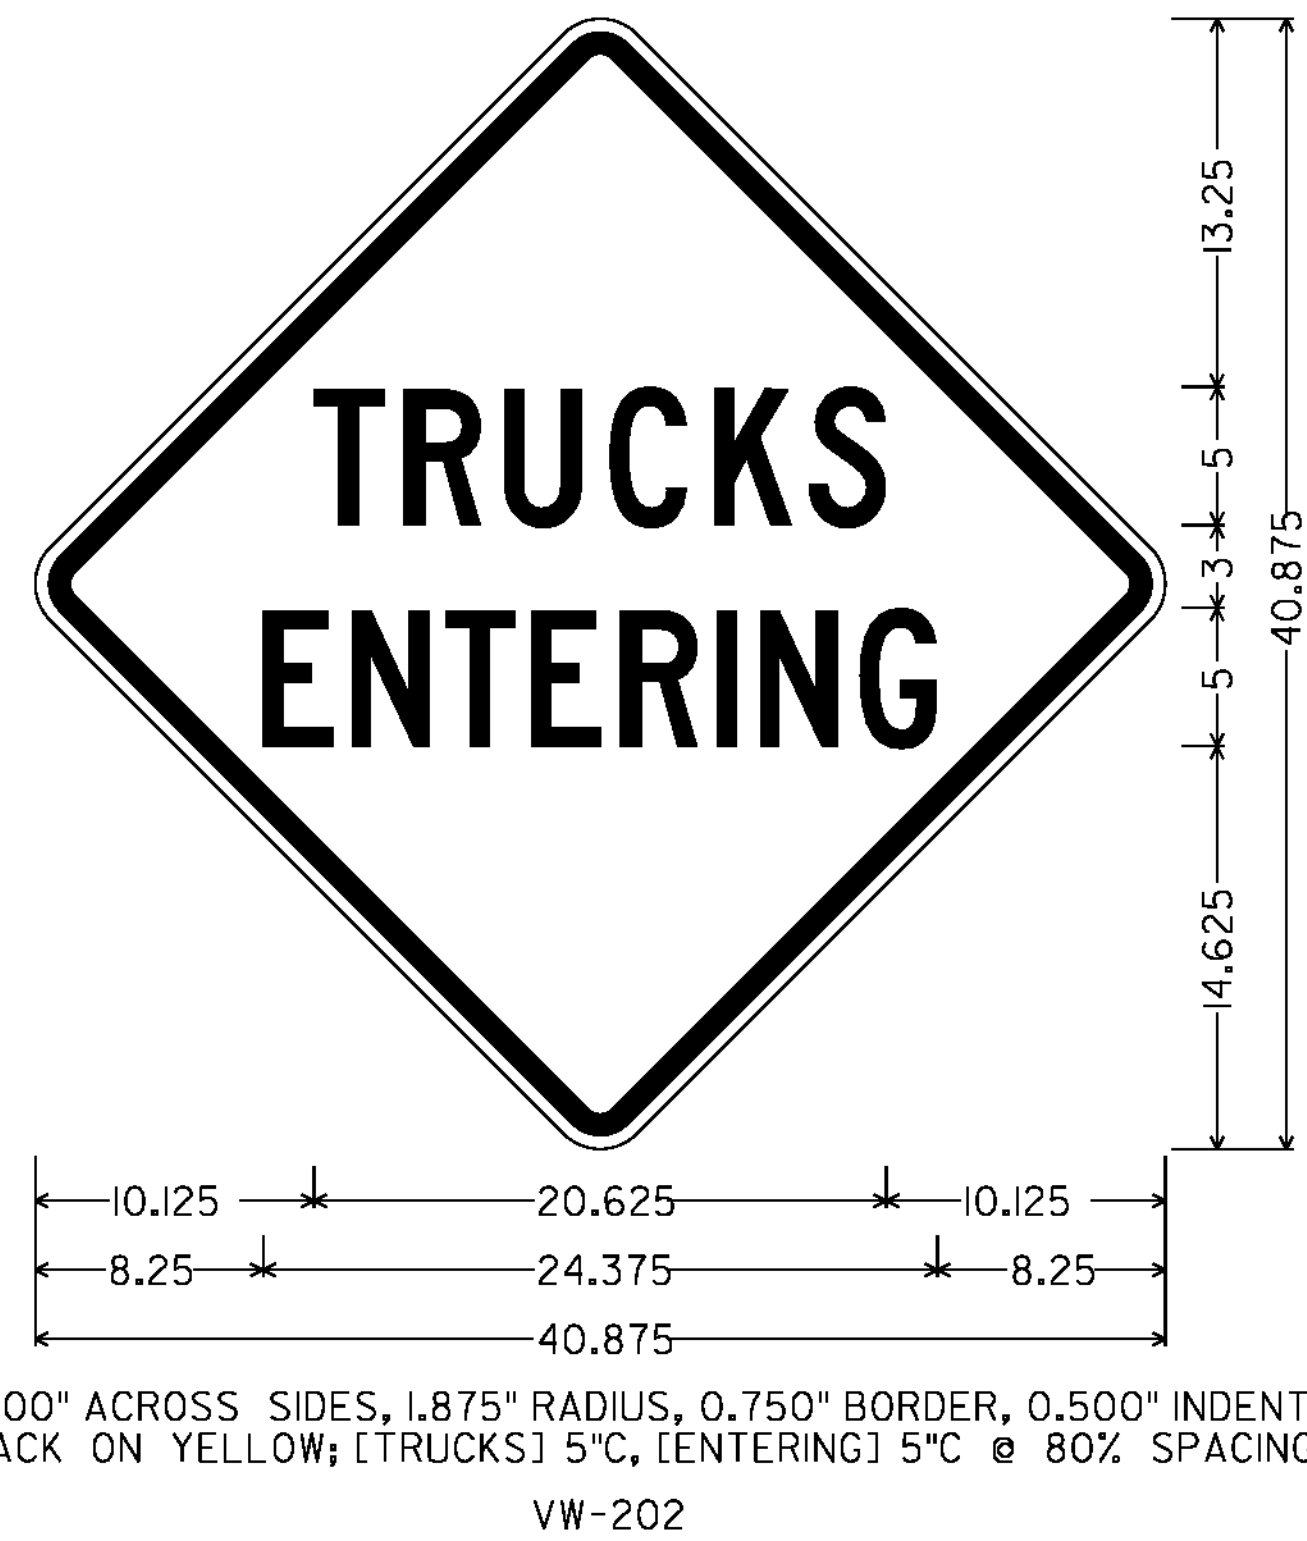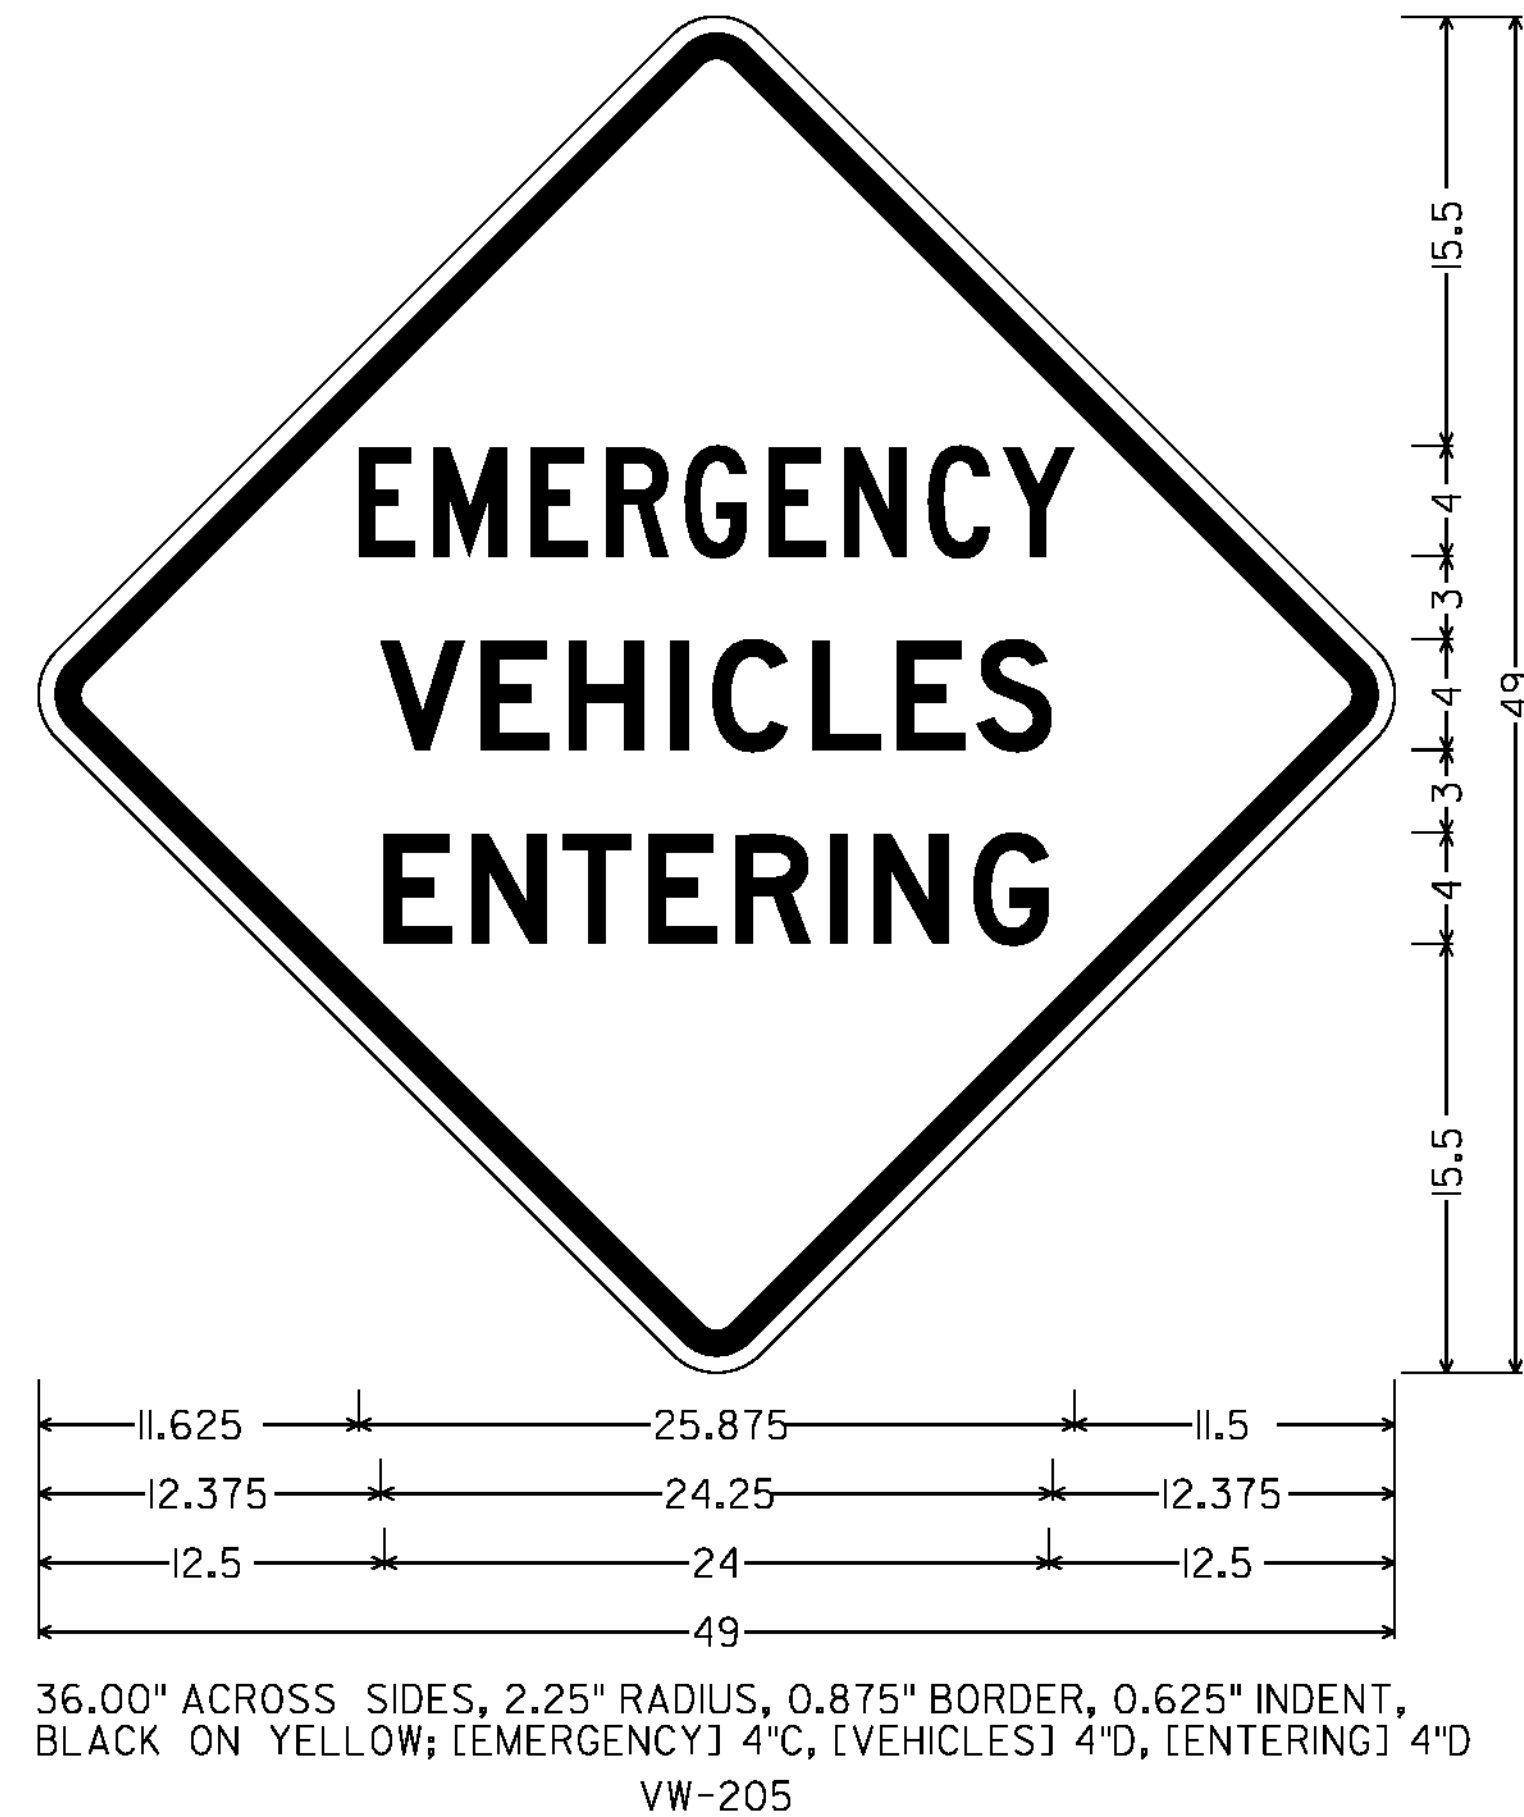

ALL DIMENSIONS SHOWN IN INCHES, EXCEPT WHERE NOTED.

PROJECT NAME:	HARTLAND - BETHEL	FILE NAME:	I2CI16.SD.3	PLOT DATE:	26-JUN-2012
PROJECT NUMBER:	STPG SIGN (40)	PROJECT LEADER:	A. GAMBLE	DRAWN BY:	M. MILLER
		DESIGNED BY:	M. MILLER	CHECKED BY:	A. GAMBLE
		SIGN DETAILS	3	SHEET	6 OF 85

NOT TO SCALE