



30.00" ACROSS SIDES, 1.875" RADIUS, 0.750" BORDER, 0.500" INDENT, BLACK ON YELLOW; [HIDDEN] 5"C, [DRIVES] 5"C, [RIGHT] 5"C

VW-133R

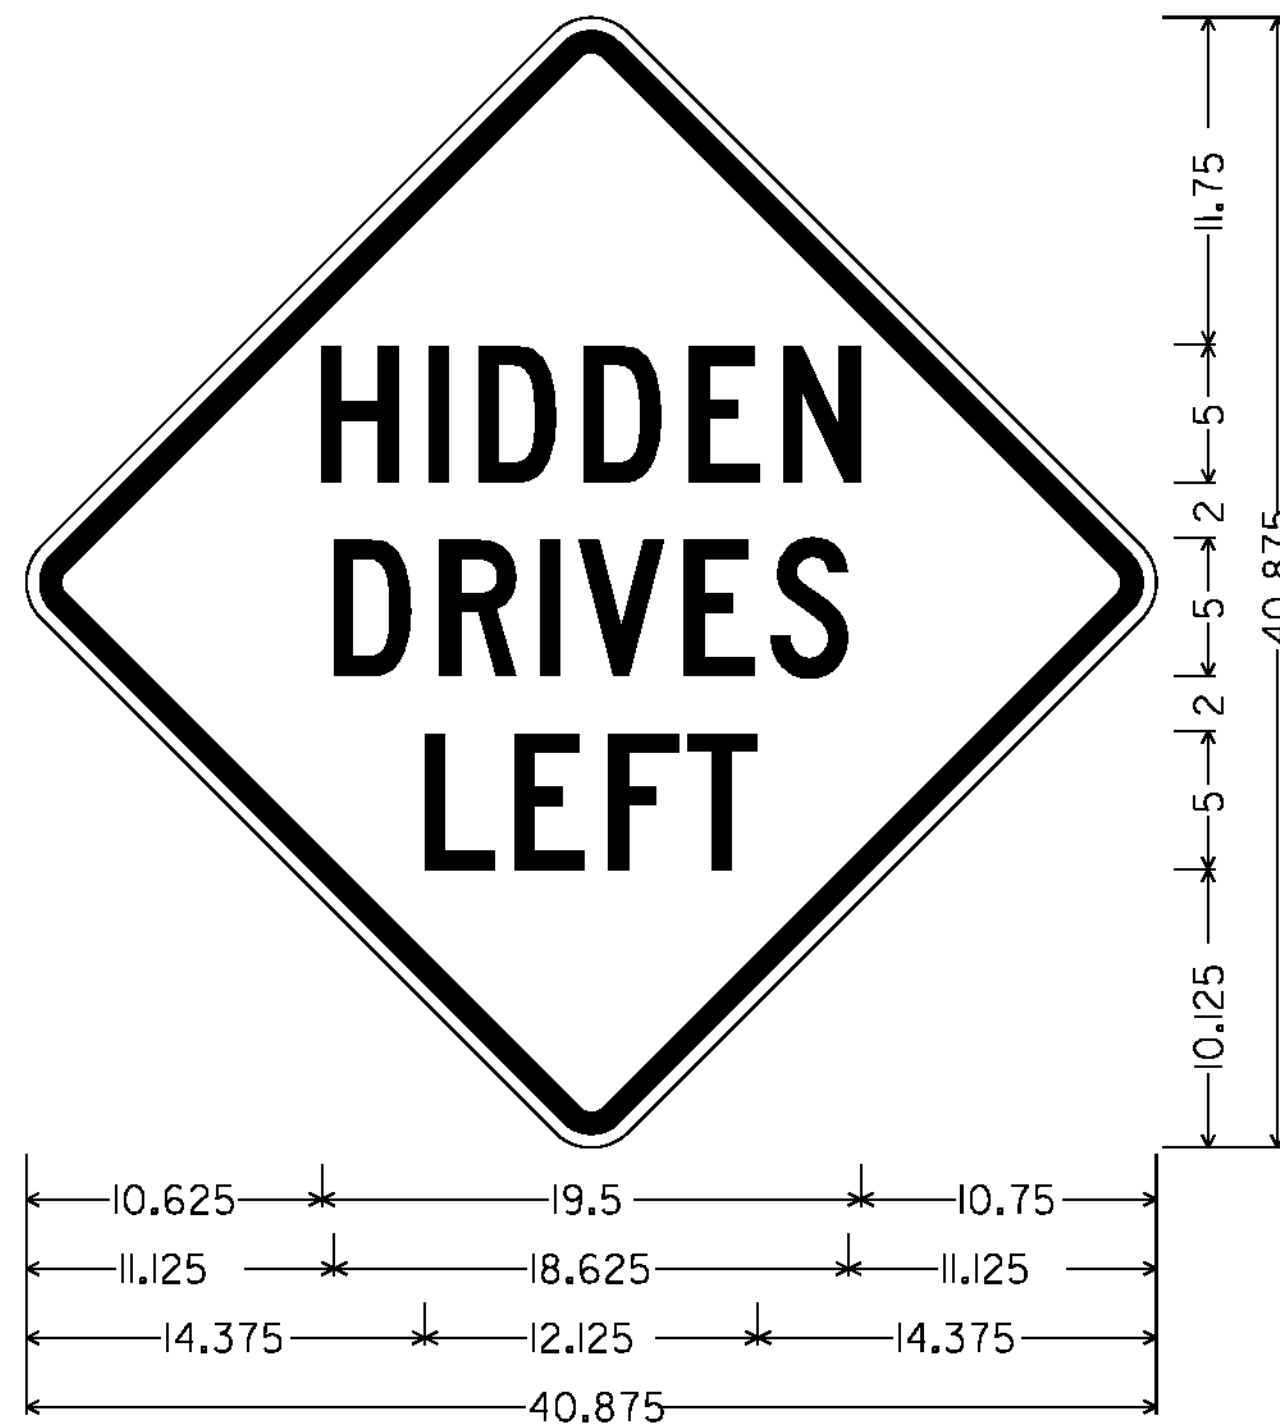


30.00" ACROSS SIDES, 1.875" RADIUS, 0.750" BORDER, 0.500" INDENT, BLACK ON YELLOW; [HIDDEN] 5"C, [DRIVES] 5"C, [LEFT] 5"C

VW-133L

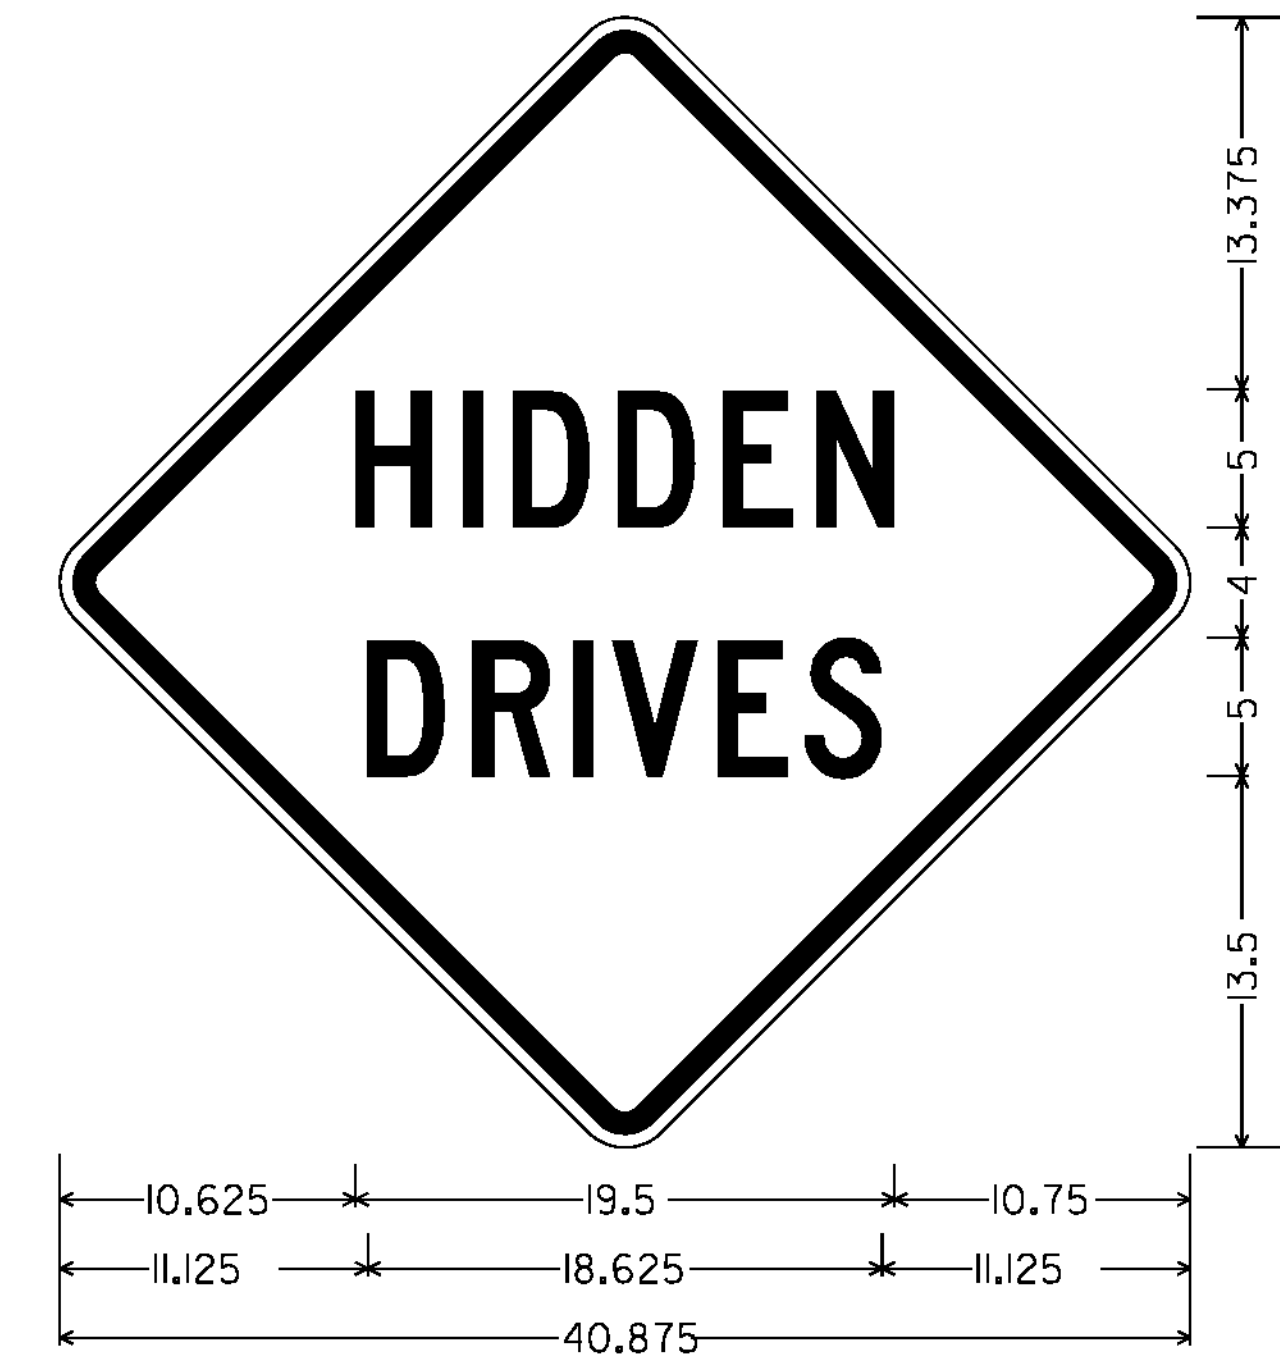


30.00" ACROSS SIDES, 1.875" RADIUS, 0.750" BORDER, 0.500" INDENT, BLACK ON YELLOW; [HIDDEN] 5"C, [DRIVES] 5"C

VW-060

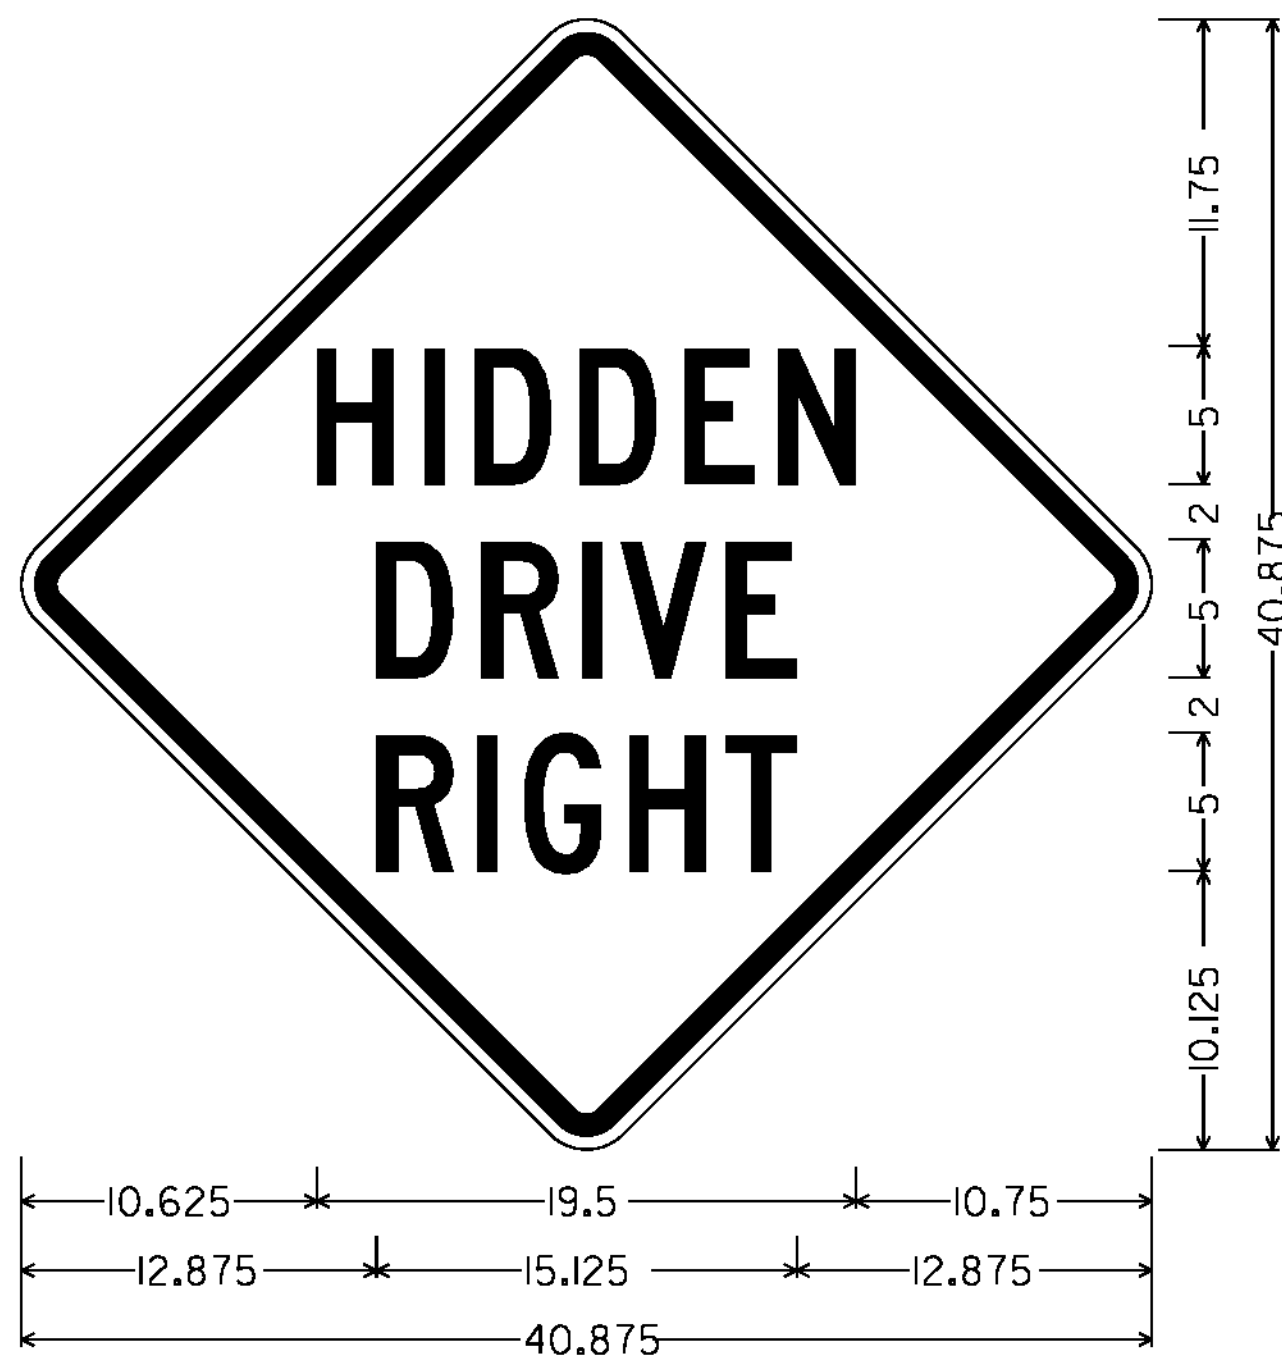


30.00" ACROSS SIDES, 1.875" RADIUS, 0.750" BORDER, 0.500" INDENT, BLACK ON YELLOW; [HIDDEN] 5"C, [DRIVE] 5"C, [RIGHT] 5"C

VW-054R

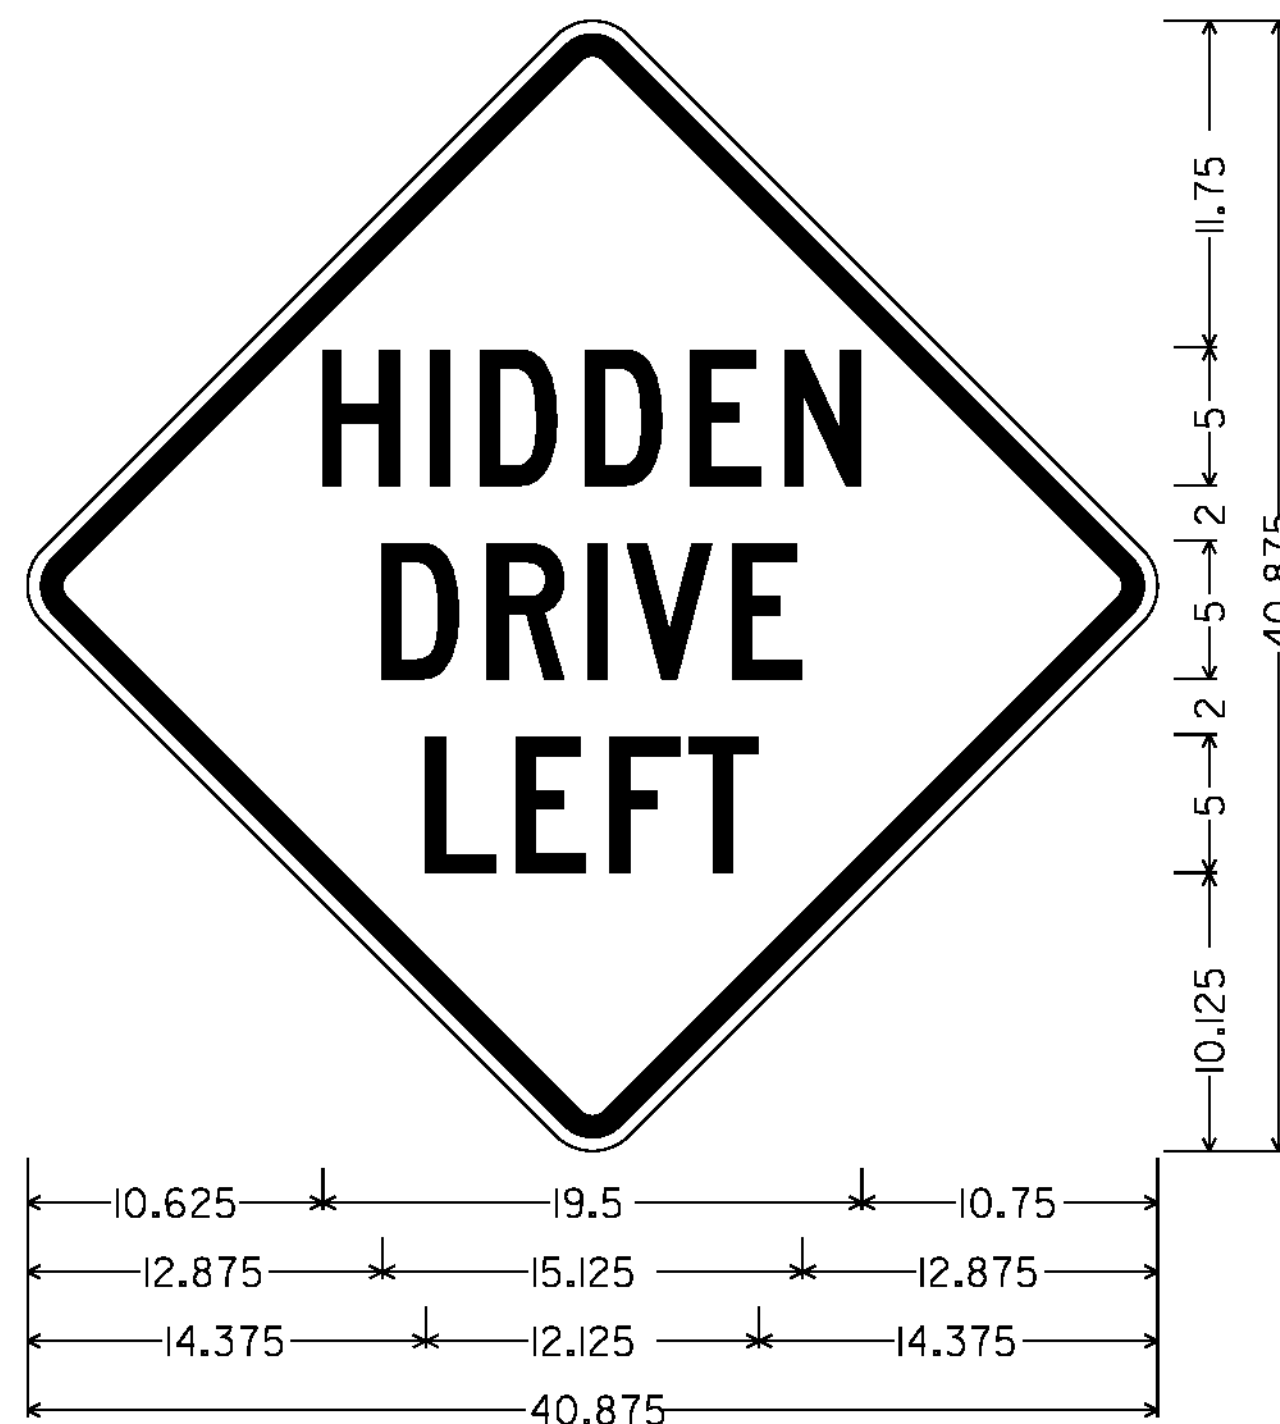

30.00" ACROSS SIDES, 1.875" RADIUS, 0.750" BORDER, 0.500" INDENT, BLACK ON YELLOW; [HIDDEN] 5"C, [DRIVE] 5"C, [LEFT] 5"C

VW-054L

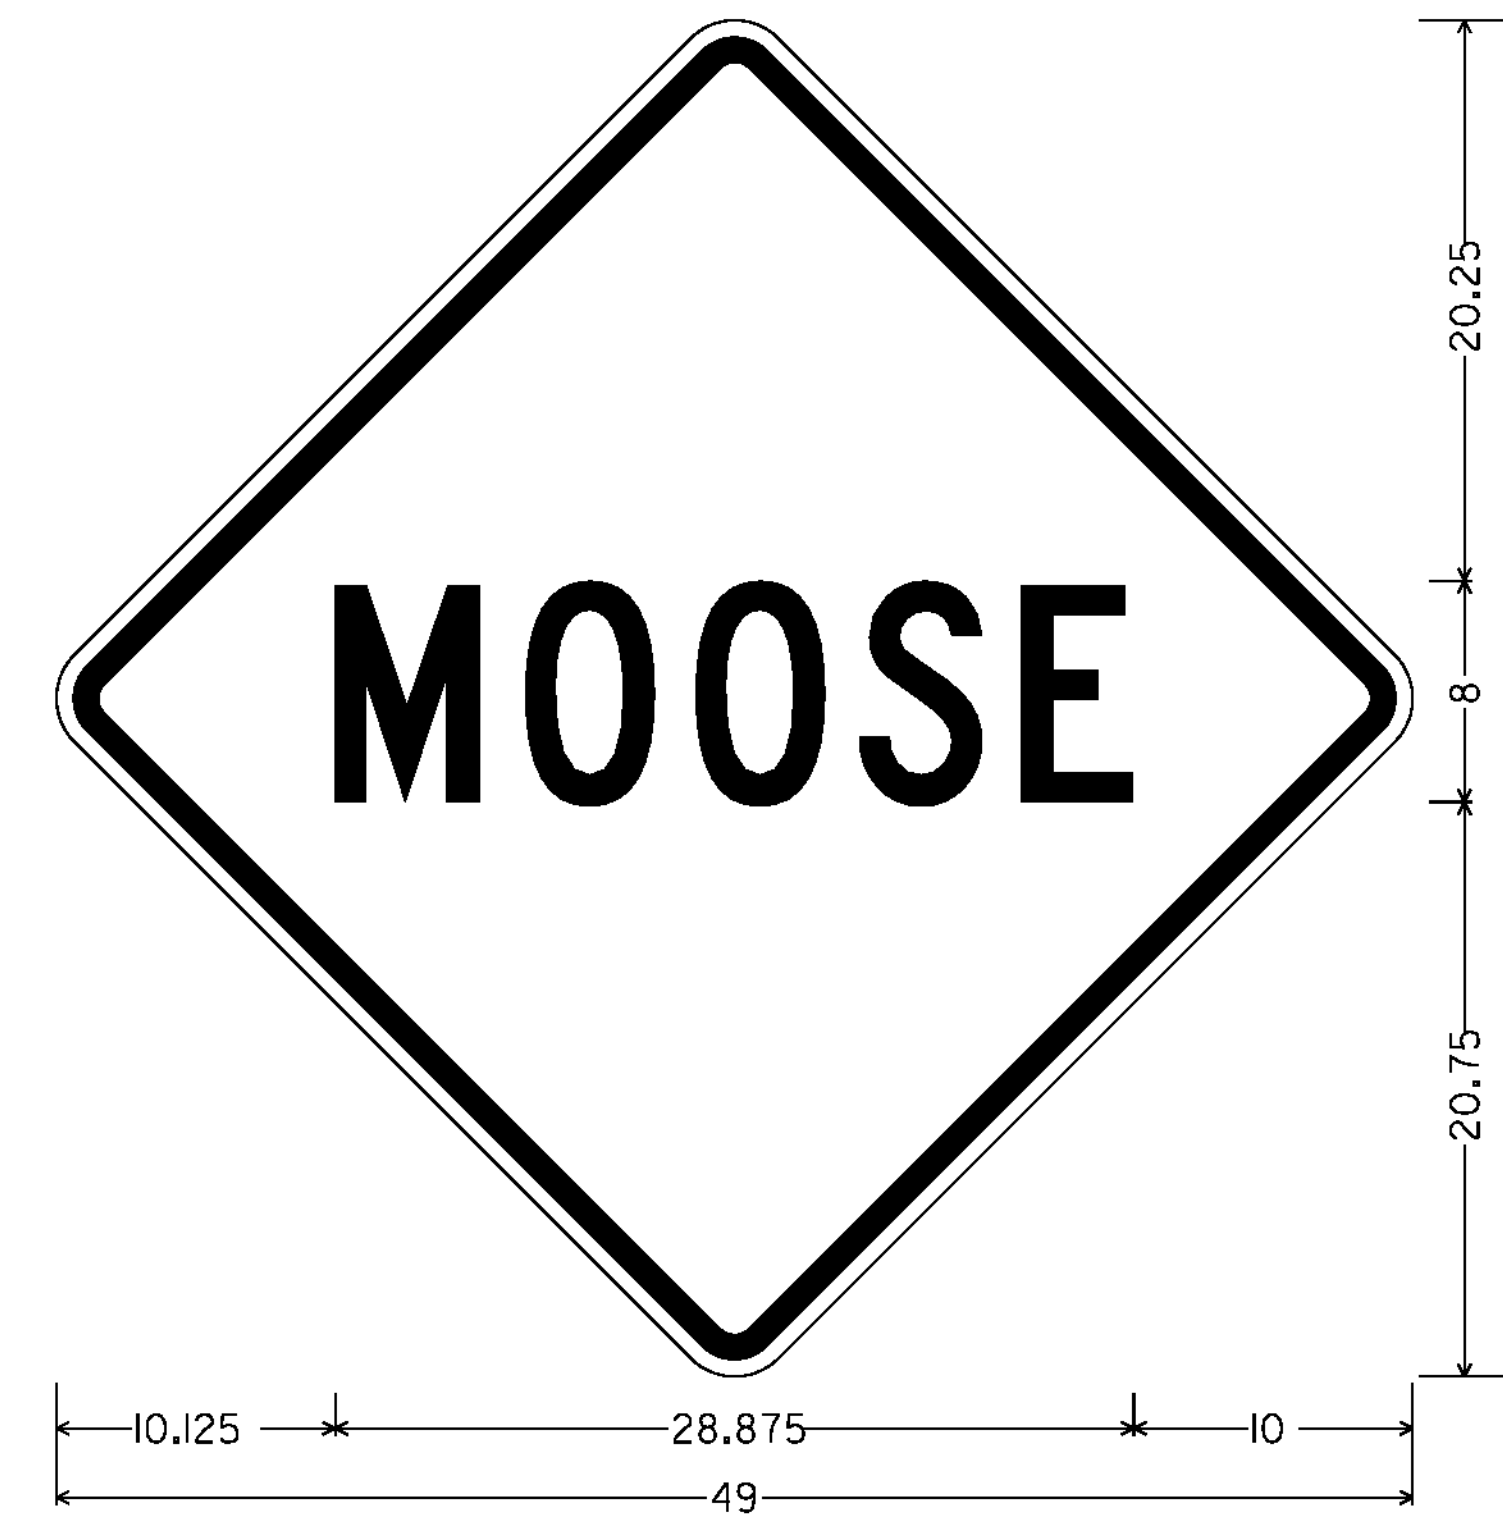

36.00" ACROSS SIDES, 2.250" RADIUS, 0.875" BORDER, 0.625" INDENT, BLACK ON YELLOW; [MOOSE] 8"C

VW-001

ALL DIMENSIONS SHOWN IN INCHES, EXCEPT WHERE NOTED.

NOT TO SCALE

PROJECT NAME:	HARTLAND - BETHEL	FILE NAME:	I2CI16.SD_4	PLOT DATE:	27-JUN-2012
PROJECT NUMBER:	STPG SIGN (40)	PROJECT LEADER:	A. GAMBLE	DRAWN BY:	M. MILLER
		DESIGNED BY:	M. MILLER	CHECKED BY:	A. GAMBLE
		SIGN DETAILS 4		SHEET 7	OF 85