




1,500" RADIUS, 0.375" BORDER, 0.375" INDENT, BLACK ON YELLOW; [Bowers] 4"C, [Rd] 4"C  
W16-8P

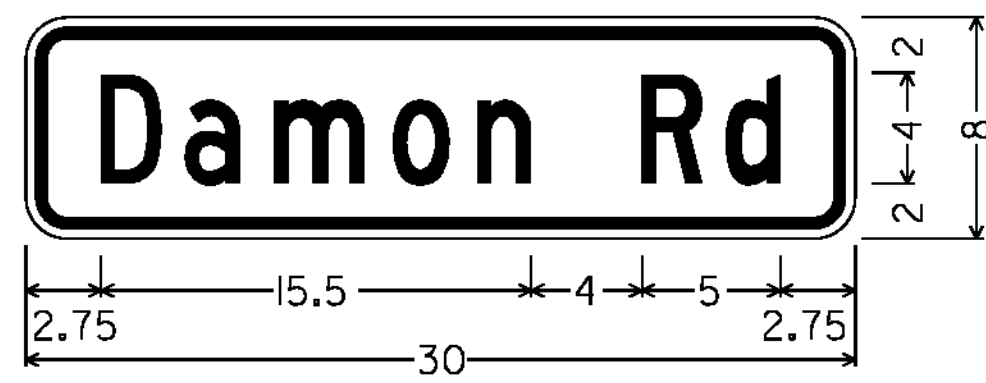


1,500" RADIUS, 0.375" BORDER, 0.375" INDENT, BLACK ON YELLOW; [Damon] 4"C, [Rd] 4"C  
W16-8P

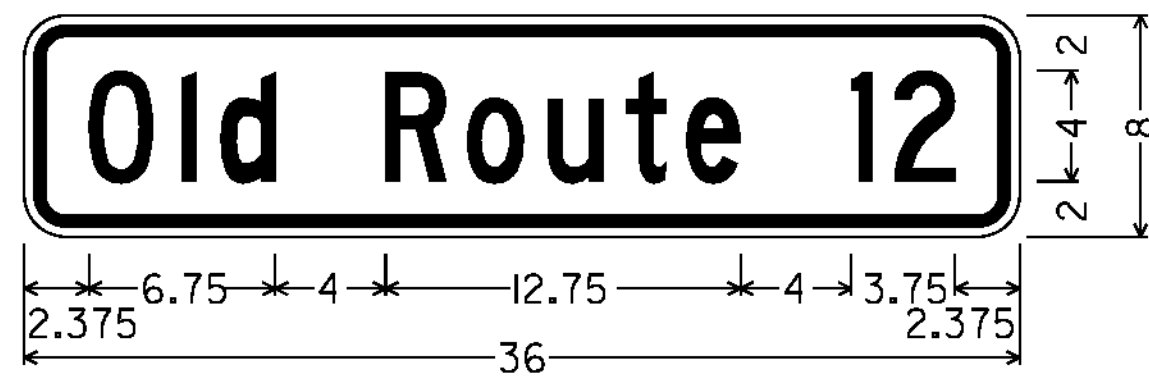

1,500" RADIUS, 0.375" BORDER, 0.375" INDENT, BLACK ON YELLOW; [Old] 4"C, [Route] 4"C, [12] 4"C @ 90% SPACING  
W16-8P

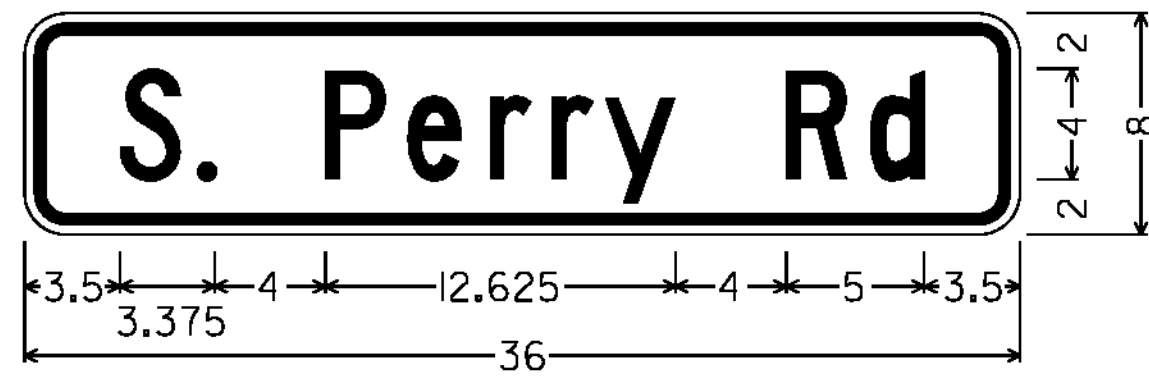


1,500" RADIUS, 0.375" BORDER, 0.375" INDENT, BLACK ON YELLOW; [S.] 4"C, [Perry] 4"C, [Rd] 4"C  
W16-8P

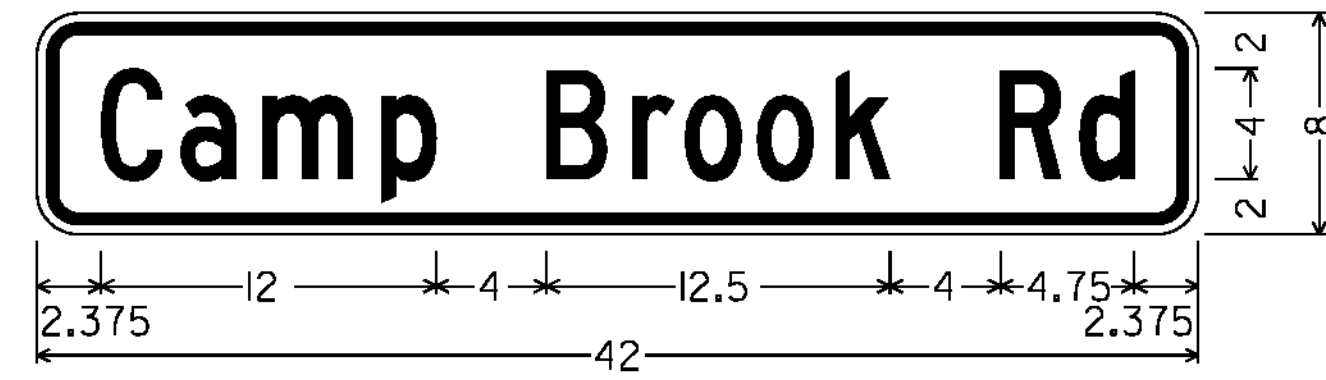


1,500" RADIUS, 0.375" BORDER, 0.375" INDENT, BLACK ON YELLOW; [Camp] 4"C, [Brook] 4"C, [Rd] 4"C @ 80% SPACING  
W16-8P




1,875" RADIUS, 0.500" BORDER, 0.500" INDENT, BLACK ON YELLOW; [Rhoades] 4"C @ 90% SPACING, [Hill] 4"C  
W16-8aP

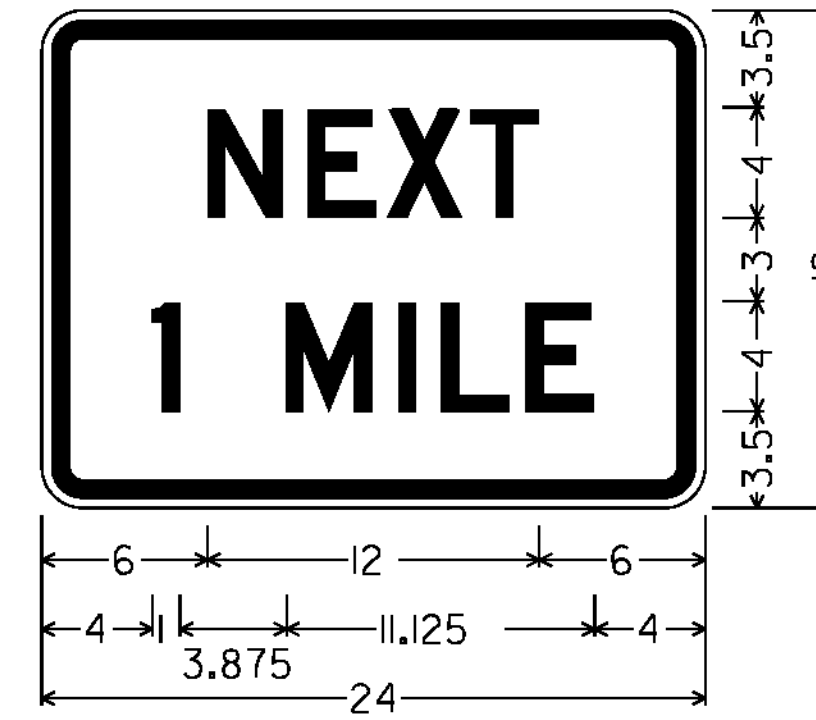

1,500" RADIUS, 0.625" BORDER, 0.375" INDENT, BLACK ON YELLOW; [NEXT] 4"D; [1 MILE] 4"D @ 96% SPACING  
W7-3aP

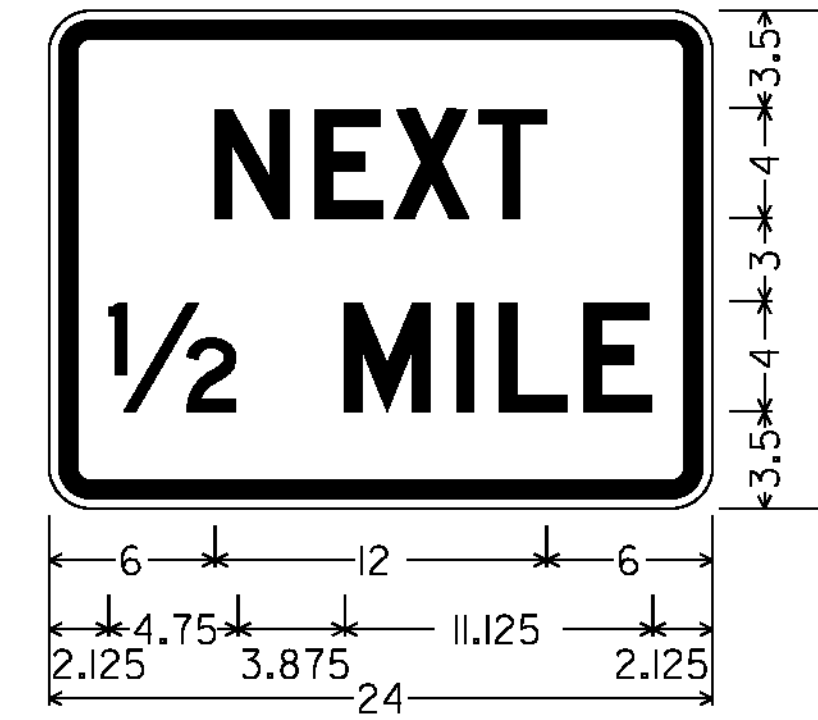


1,500" RADIUS, 0.625" BORDER, 0.375" INDENT, BLACK ON YELLOW; [NEXT] 4"D; [1/2 MILE] 4"D @ 96% SPACING  
W7-3aP

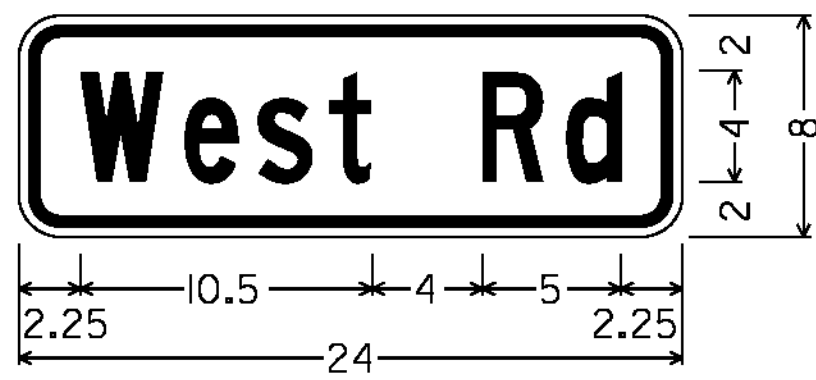


1,500" RADIUS, 0.375" BORDER, 0.375" INDENT, BLACK ON YELLOW; [West] 4"C, [Rd] 4"C  
W16-8P




1,500" RADIUS, 0.625" BORDER, 0.375" INDENT, BLACK ON YELLOW; [STAY] 4"D, [ALERT] 4"D  
VW-249

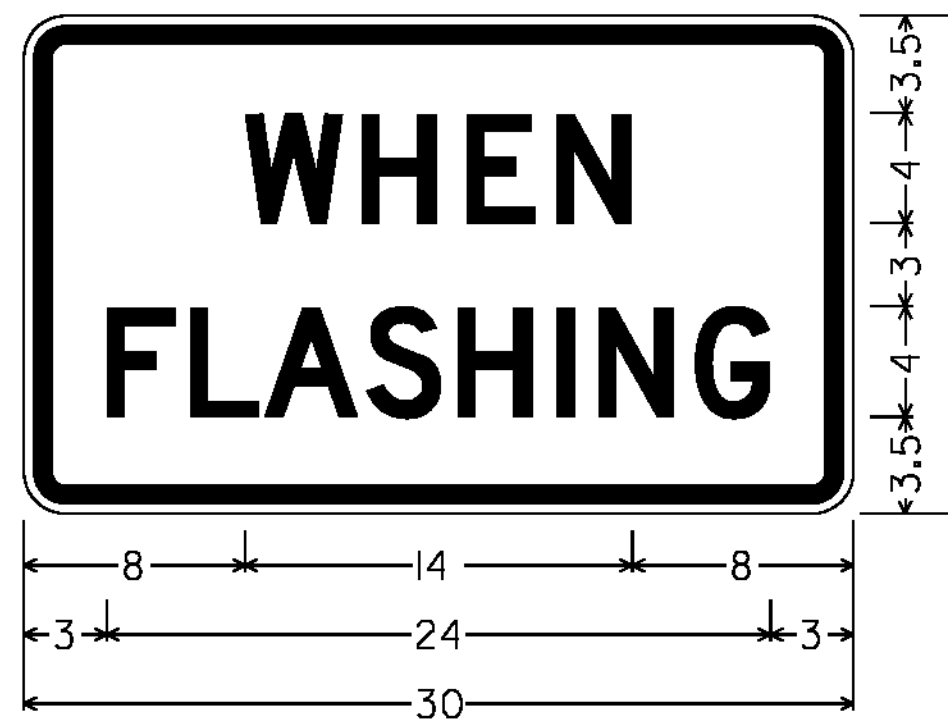

1,500" RADIUS, 0.625" BORDER, 0.375" INDENT, BLACK ON YELLOW; [WHEN] 4"D, [FLASHING] 4"D  
VW-158

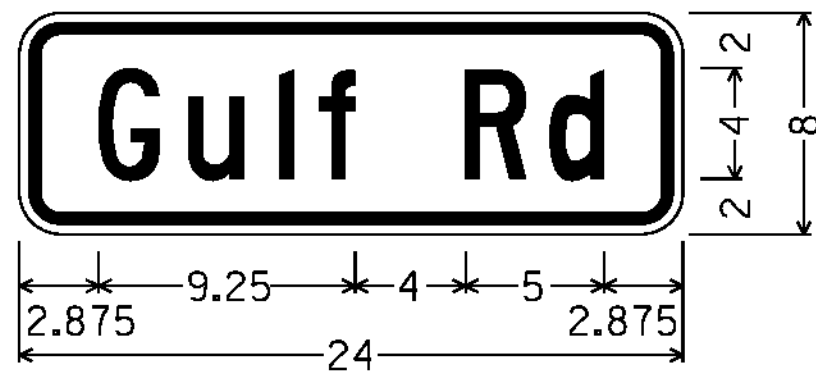

1,500" RADIUS, 0.375" BORDER, 0.375" INDENT, BLACK ON YELLOW; [Gulf] 4"C, [Rd] 4"C  
W16-8P

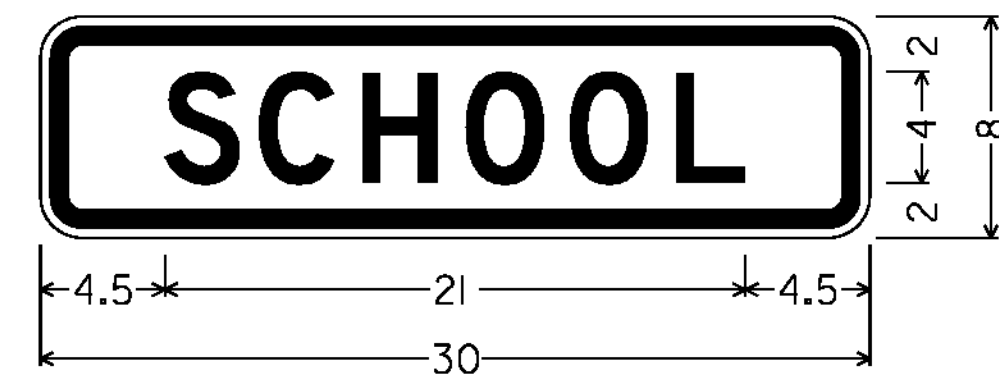

1,500" RADIUS, 0.625" BORDER, 0.375" INDENT, BLACK ON FLUORESCENT YELLOW-GREEN; [SCHOOL] 4"D  
S4-3P



1,875" RADIUS, 0.500" BORDER, 0.500" INDENT, BLACK ON YELLOW; [Hartland] 4"C, [Hill] 4"C, [Rd] 4"C  
W16-8aP

ALL DIMENSIONS SHOWN IN INCHES, EXCEPT WHERE NOTED.

NOT TO SCALE

PROJECT NAME: HARTLAND - BETHEL	
PROJECT NUMBER: STPG SIGN (40)	
FILE NAME: I2CI16.SD_5	PLOT DATE: 26-JUN-2012
PROJECT LEADER: A. GAMBLE	DRAWN BY: M. MILLER
DESIGNED BY: M. MILLER	CHECKED BY: A. GAMBLE
SIGN DETAILS 5	SHEET 8 OF 85