



1,500" RADIUS, 0,500" BORDER, WHITE ON GREEN;  
[Quechee] 6"C, [Rd] 4"C @ 90% SPACING

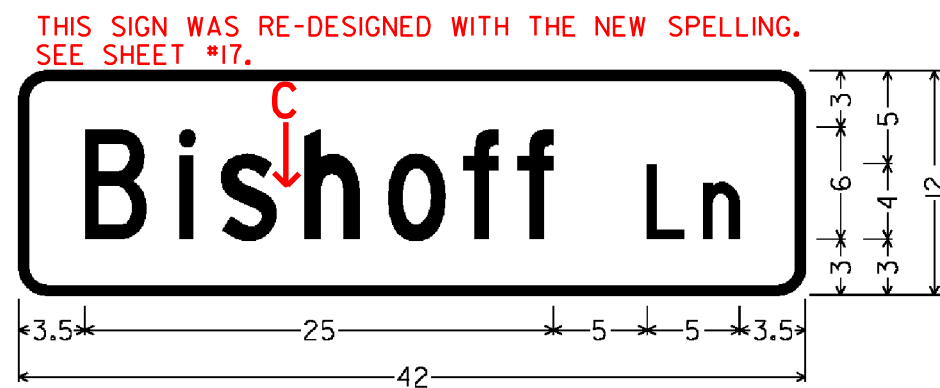

1,500" RADIUS, 0,500" BORDER, WHITE ON GREEN;  
[Bishoff] 6"C, [Ln] 4"C

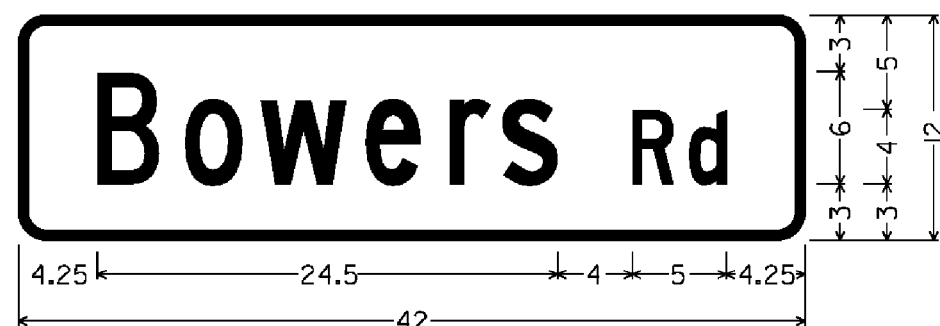

1,500" RADIUS, 0,500" BORDER, WHITE ON GREEN;  
[Bowers] 6"C, [Rd] 4"C




1,500" RADIUS, 0,500" BORDER, WHITE ON GREEN;  
[Mace Hill] 6"C, [Rd] 4"C @ 90% SPACING




1,500" RADIUS, 0,500" BORDER, WHITE ON GREEN;  
[Cobb Hill] 6"C, [Rd] 4"C @ 90% SPACING




1,500" RADIUS, 0,500" BORDER, WHITE ON GREEN;  
[Barron Hill] 6"C, [Rd] 4"C @ 90% SPACING

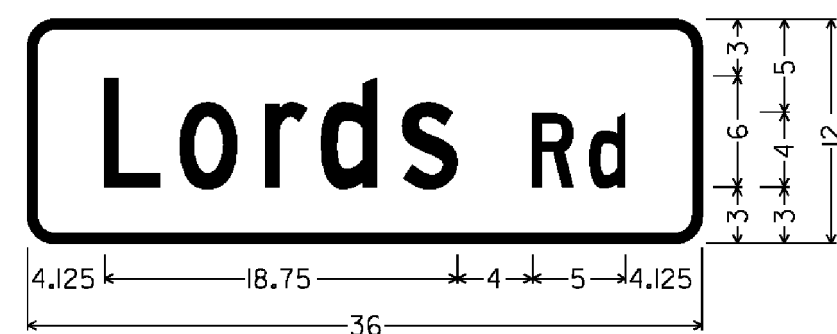


1,500" RADIUS, 0,500" BORDER, WHITE ON GREEN;  
[Lords] 6"C, [Rd] 4"C

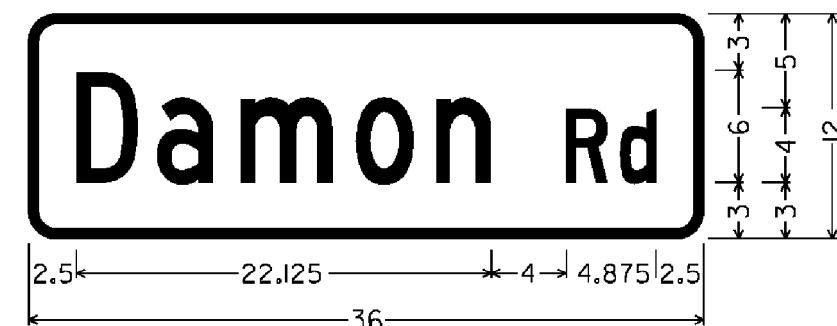


1,500" RADIUS, 0,500" BORDER, WHITE ON GREEN;  
[Damon Rd] 6"C @ 80% SPACING

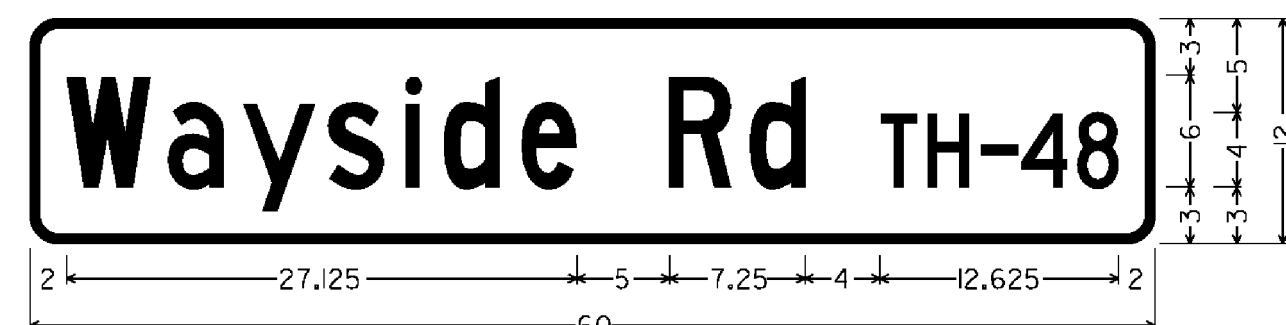


1,500" RADIUS, 0,500" BORDER, WHITE ON GREEN;  
[Wayside Rd] 6"C, [TH-48] 4"C @ 80% SPACING

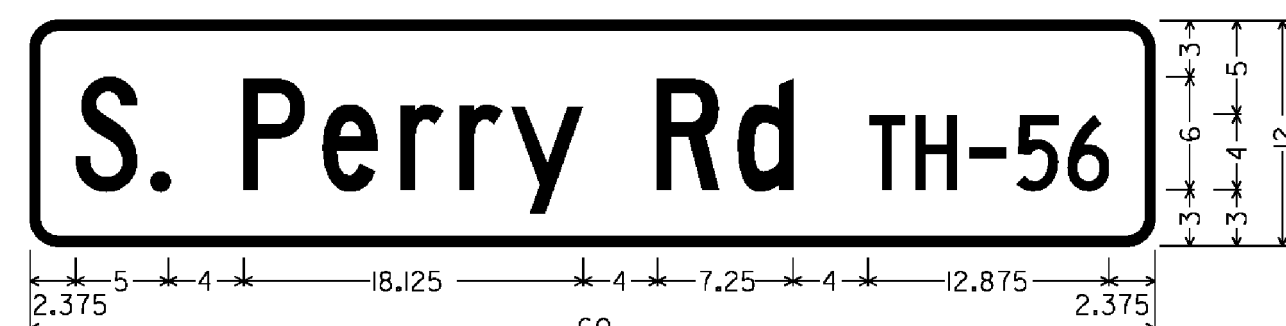


1,500" RADIUS, 0,500" BORDER, WHITE ON GREEN;  
[S. Perry Rd] 6"C, [TH-56] 4"C @ 80% SPACING

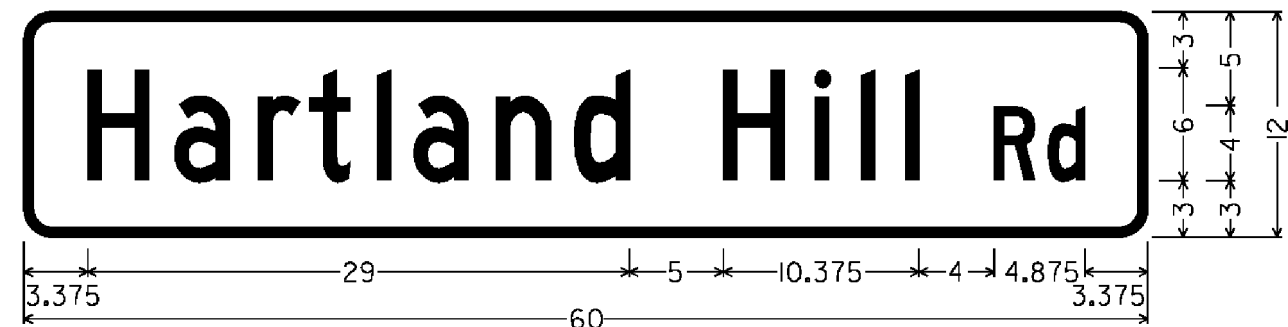


1,500" RADIUS, 0,500" BORDER, WHITE ON GREEN;  
[Hartland Hill] 6"C, [Rd] 4"C @ 80% SPACING

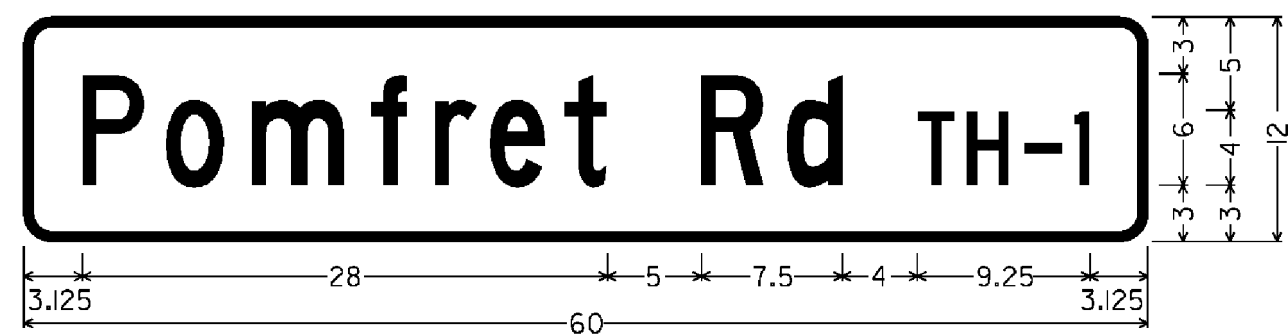


1,500" RADIUS, 0,500" BORDER, WHITE ON GREEN;  
[Pomfret Rd] 6"C, [TH-1] 4"C

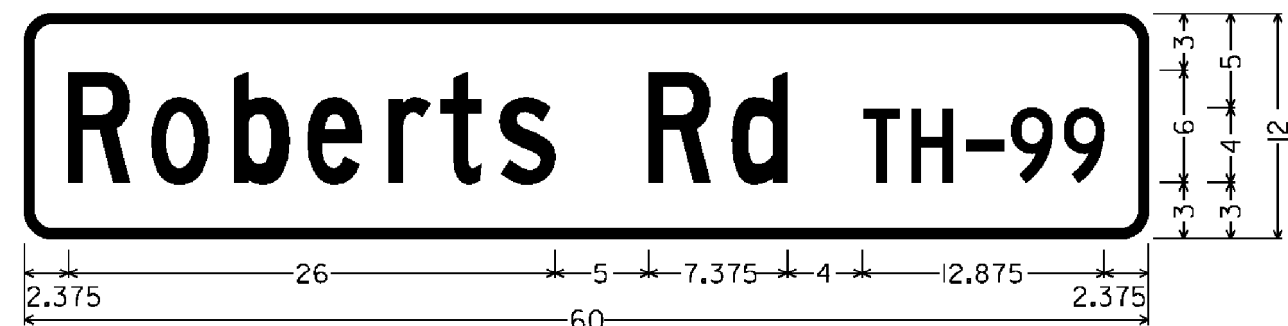

1,500" RADIUS, 0,500" BORDER, WHITE ON GREEN;  
[Roberts Rd] 6"C, [TH-99] 4"C @ 90% SPACING

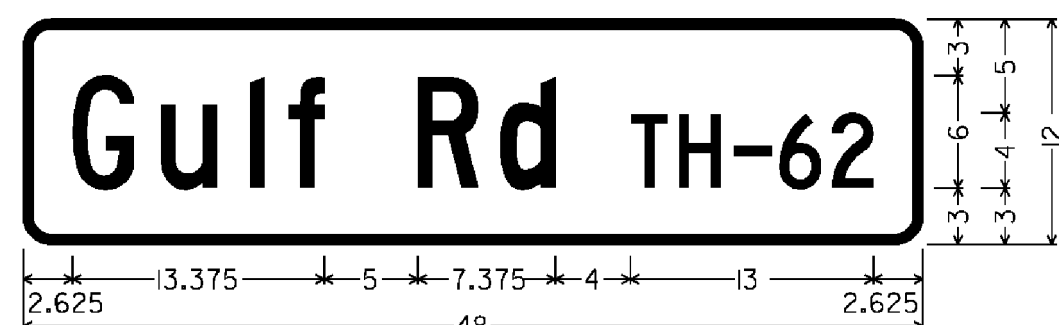

1,500" RADIUS, 0,500" BORDER, WHITE ON GREEN;  
[Gulf Rd] 6"C, [TH-62] 4"C @ 90% SPACING

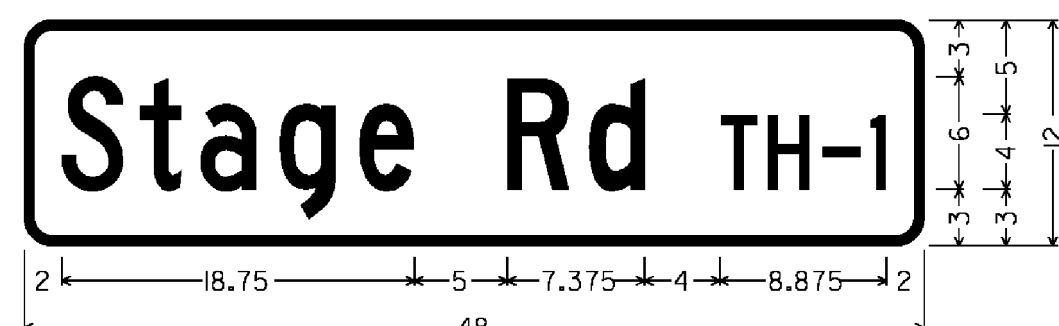

1,500" RADIUS, 0,500" BORDER, WHITE ON GREEN;  
[Stage Rd] 6"C, [TH-1] 4"C @ 85% SPACING

ALL SIGNS ON THIS PAGE ARE SIGN CODE D3-1  
(ALL SIGNS ARE DOUBLE-SIDED)

NOT TO SCALE

ALL DIMENSIONS SHOWN IN INCHES, EXCEPT WHERE NOTED.

|                 |                   |                 |            |               |             |
|-----------------|-------------------|-----------------|------------|---------------|-------------|
| PROJECT NAME:   | HARTLAND - BETHEL | FILE NAME:      | I2C16.SD.8 | PLOT DATE:    | 26-JUN-2012 |
| PROJECT NUMBER: | STPG SIGN (40)    | PROJECT LEADER: | A. GAMBLE  | DRAWN BY:     | M. MILLER   |
| DESIGNED BY:    | M. MILLER         | CHECKED BY:     | A. GAMBLE  | SIGN DETAILS: | 8           |
|                 |                   |                 |            | CHECKED BY:   | A. GAMBLE   |
|                 |                   |                 |            | SHEET II      | OF 85       |