




1.500" RADIUS, 0.500" BORDER, WHITE ON GREEN;
 [Hartland] 4"B,
 [Four Corners] 4"B @ 80% SPACING,
 [Jct. US-4] 3"B, [7] 3"C

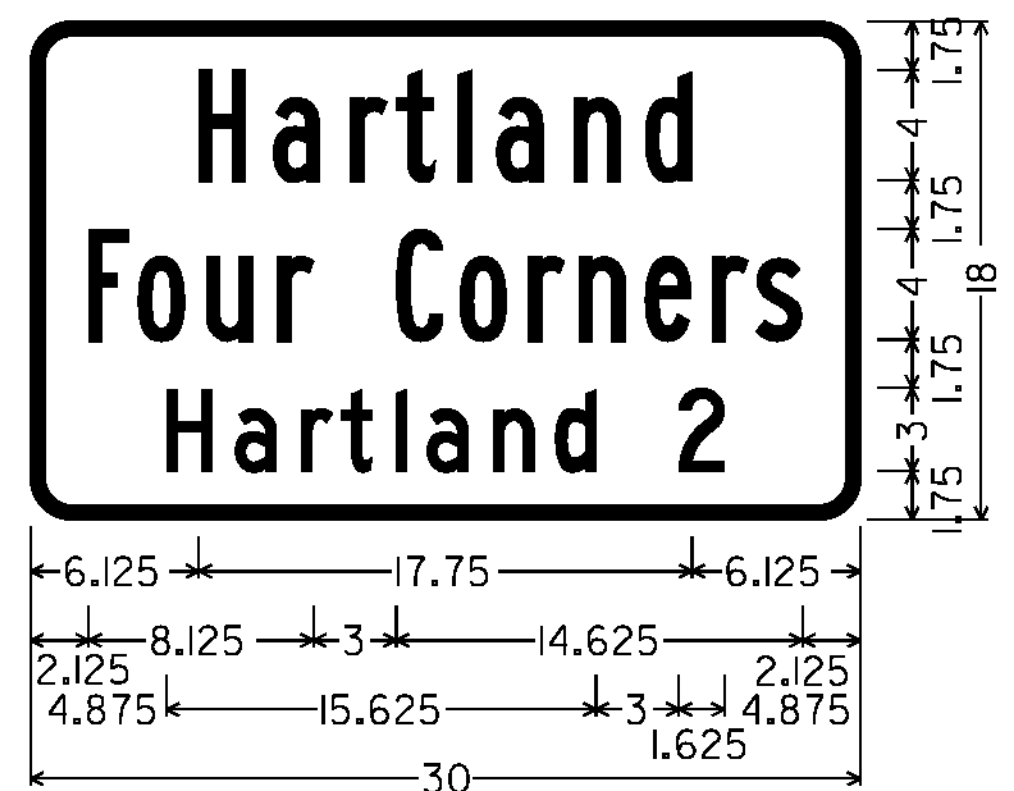


1.500" RADIUS, 0.500" BORDER, WHITE ON GREEN;
 [Hartland] 4"B,
 [Four Corners] 4"B @ 80% SPACING,
 [Hartland 2] 3"C

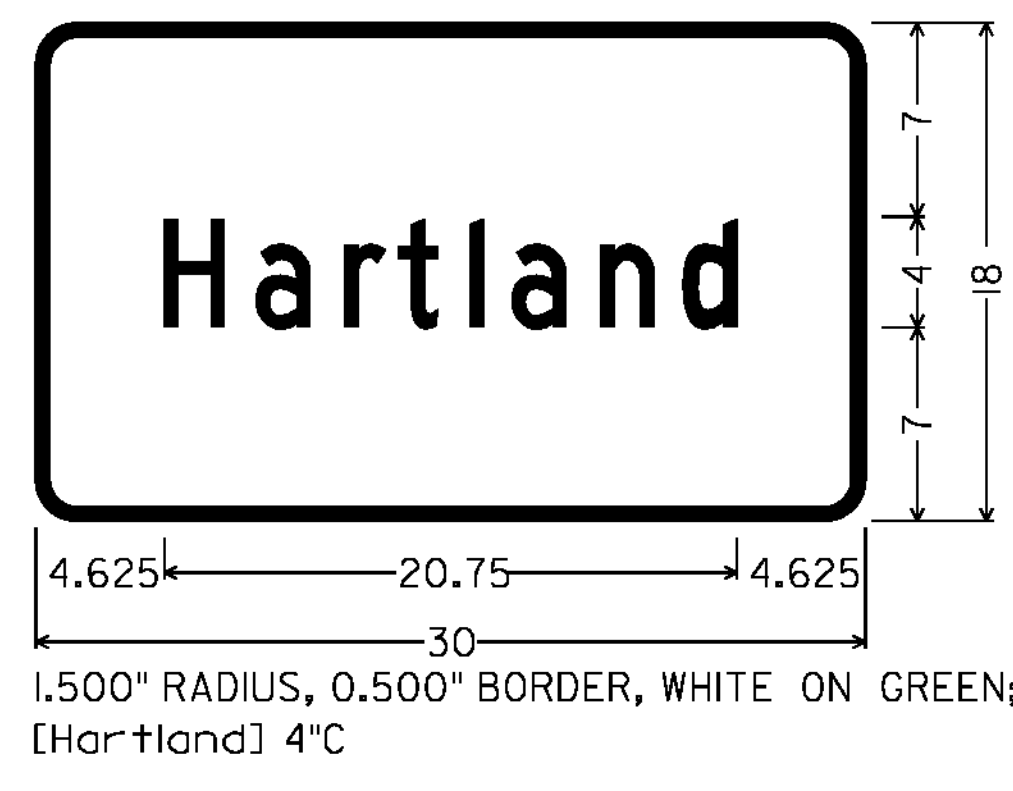


1.500" RADIUS, 0.500" BORDER, WHITE ON GREEN;
 [Hartland] 4"C

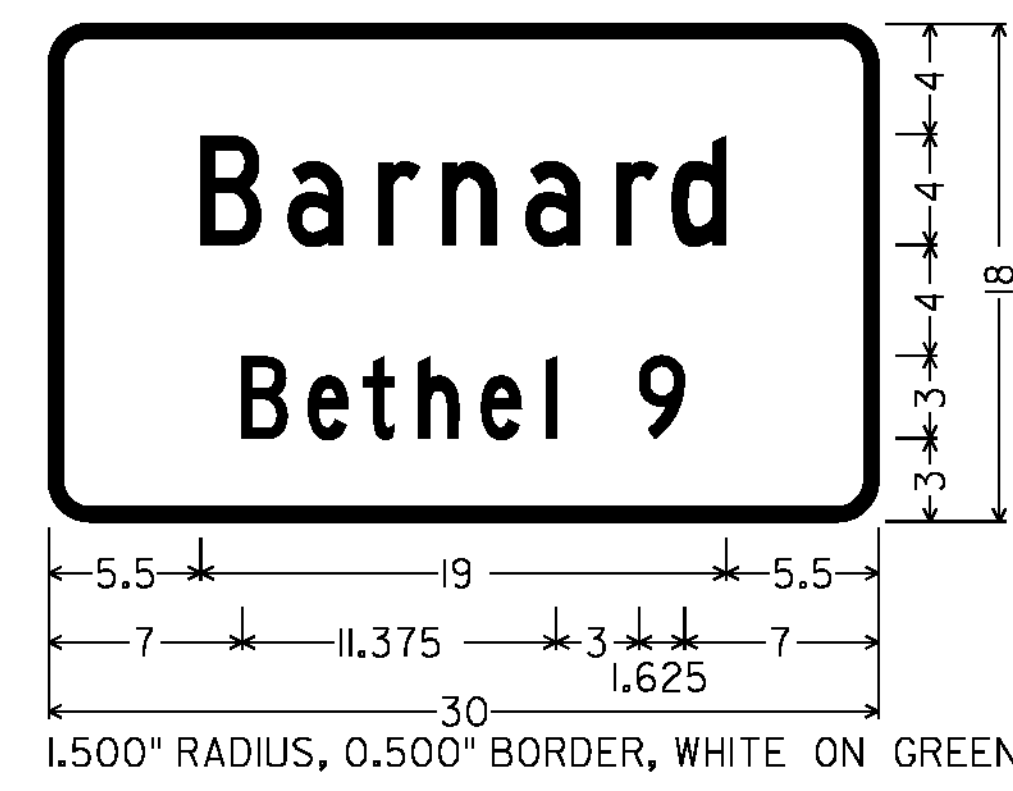

1.500" RADIUS, 0.500" BORDER, WHITE ON GREEN;
 [Barnard] 4"C,
 [Bethel 9] 3"C

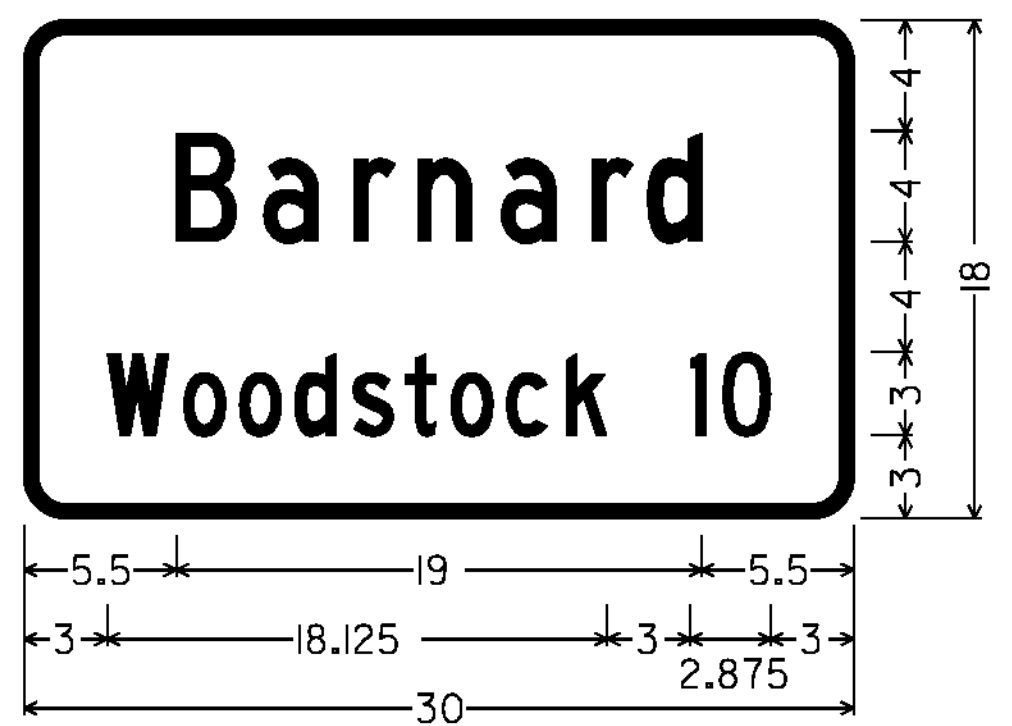

1.500" RADIUS, 0.500" BORDER, WHITE ON GREEN;
 [Barnard] 4"C,
 [Woodstock 10] 3"C

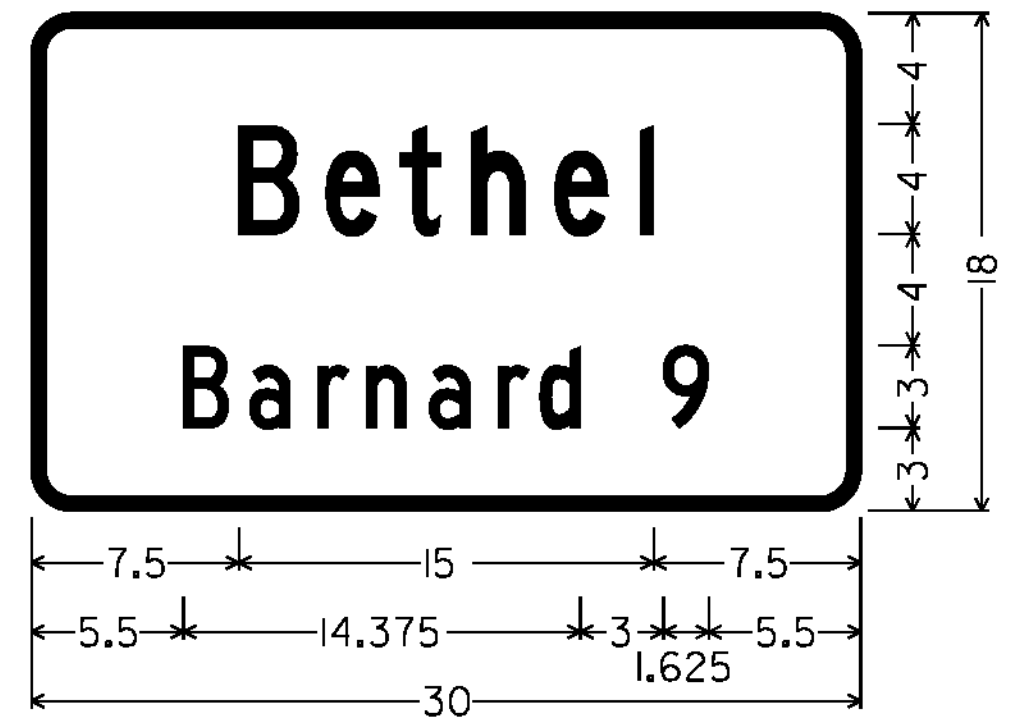

1.500" RADIUS, 0.500" BORDER, WHITE ON GREEN;
 [Bethel] 4"C,
 [Barnard 9] 3"C

ALL DIMENSIONS SHOWN IN INCHES, EXCEPT WHERE NOTED.

ALL SIGNS ON THIS PAGE ARE SIGN CODE VD-018

NOT TO SCALE

PROJECT NAME: HARTLAND - BETHEL	
PROJECT NUMBER: STPG SIGN (40)	
FILE NAME: I2CI16.SD.II	PLOT DATE: 26-JUN-2012
PROJECT LEADER: A. GAMBLE	DRAWN BY: M. MILLER
DESIGNED BY: M. MILLER	CHECKED BY: A. GAMBLE
SIGN DETAILS II	SHEET 14 OF 85