


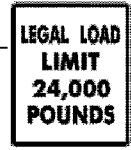



DIRECTION	MILEPOINT	LOCATION CODE (SHEET 2)	SIGN CODE	WIDTH (IN)	HEIGHT (IN)	SHEETING REMARKS	SIGN LEGEND	NEW SIGNS		EXISTING SIGNS			EXIST POST		NUMBER OF NEW POSTS	SQUARE STEEL (IN)			TUBULAR STEEL Ø (IN)				SIGN FRAME REQUIRED	REMARKS	SIGN DETAIL LOCATION								
								"A"	"B"	RETAIN	SALVAGE FROM	SALVAGE TO	REMOVE	RETAIN		REMOVE	1.75	2.00	2.50	FOUNDATION	3.00	3.50			4.00	5.00	SHSM	PROJECT SHEET #	STANDARD SHEET #				
																	(LB / FT)				(LB / FT)												
NB HARTLAND VT 12							FY-FLUORESCENT YELLOW FYG-FLUORESCENT YELLOW GREEN																"SHSM"-STANDARD HIGHWAY SIGNS AND MARKINGS										
NB	1.345	A	W1-10aR	36	36		 (CONT.)	9.00						2	15.0'	15.0'								X									
NB	1.403	A	OM3-R	12	36		 BRIDGE 3 VT 12	3.00						1	11.0'								X				INSTALL AT 4 FT VERTICAL CLEARANCE; SIGN IS BEHIND RAIL	X					
NB	1.417	B	OM3-L	12	36			3.00						1	11.0'								X				THIS SIGN FACES SB TRAFFIC						
NB	1.466	C	VR-017	24	30		 LEGAL LOAD LIMIT 24,000 POUNDS	5.00						1	15.0'												MACE HILL RD (TH-18); SIGN AND POST MISSING			6			
NB	1.472	D	R1-1	30	30		 STOP	6.25															X				MACE HILL RD (TH-18)						
NB	1.472	A	D3-1	30	5		MACE HILL RD	4.00						2	15.0'	15.0'											REMOVE THE INDEPENDENTLY INSTALLED STREET NAME SIGN AND POST						
NB	1.499	A	M3-1	24	12		NORTH	2.00						1	15.0'								X				NORTH, GREEN ON WHITE						
		A	M1-5	24	24		VT ROUTE 12	4.00																			VT ROUTE 12			E-136B			
SIGN SUMMARY SHEET							SHEET TOTALS	36.25	0.00	0	2	2	9	0	0	8	112.0	120.0	0	0.0	0.0	0.0	0.0										
VERMONT AGENCY OF TRANSPORTATION							TOWN DIRECTIONAL TOTALS	339.4	0.0	18	1	1	68	0	0	58	870.0		0		0.0												
															PROJECT NAME: HARTLAND-BETHEL PROJECT NUMBER: STPG SIGN (40)										FILE NAME: HARTLAND VT ROUTE 12 NB PROJECT MANAGER: AMY GAMBLE DESIGNED BY: M. MILLER HARTLAND VT-12 NORTHBOUND 6			PLOT DATE: 8/1/2012 DRAWN BY: M. MILLER CHECKED: AMY GAMBLE SHEET 20 OF 85					