



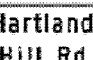


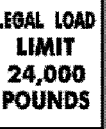


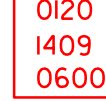


DIRECTION	MILEPOINT	LOCATION CODE (SHEET 2)	SIGN CODE	WIDTH (IN)	HEIGHT (IN)	SHEETING REMARKS	SIGN LEGEND	NEW SIGNS		EXISTING SIGNS			EXIST POST		NUMBER OF NEW POSTS	SQUARE STEEL (IN)			TUBULAR STEEL Ø (IN)				SIGN FRAME REQUIRED	REMARKS	SIGN DETAIL LOCATION				
								"A"	"B"	RETAIN	SALVAGE FROM	SALVAGE TO	REMOVE	RETAIN		REMOVE	1.75	2.00	2.50	FOUNDATION	3.00	3.50			4.00	5.00	SHSM	PROJECT SHEET #	STANDARD SHEET #
NB HARTLAND VT 12							FY-FLUORESCENT YELLOW FYG-FLUORESCENT YELLOW GREEN															"SHSM"-STANDARD HIGHWAY SIGNS AND MARKINGS							
NB	3.517	A	W1-4R	30	30			6.25						1	16.0'											X			
NB	4.245	A	VW-133R	30	30			6.25						1	15.0'												7		
NB	4.389	A	S3-1	36	36	FYG		9.00						2	15.0'/16.0'											X			
NB	4.453	A	W1-2R	30	30		RIGHT CURVE					1		X															
		A	W1-10R	36	36			9.00						2	15.0'/15.0'											X			
		A	W16-8aP	24	15			2.50																			8		
NB	4.524	A	VW-060	30	30		HIDDEN DRIVES					1		X															
NB	4.534	A	VW-060	30	30			6.25						1	16.0'												7		
NB	4.570	A	S3-1	36	36	FYG		9.00						2	15.0'/15.0'											X			
NB	5.154	A	S3-1	30	30		SCHOOL BUS STOP AHEAD					1		X															
NB	5.996	C	VR-017	24	30		 	5.00						1	13.5'												6		
NB	6.004	A	D3-1	36	5		BARRON HILL RD						2																
		D	R1-1	30	30		 	6.25						1															
		D	R1-1	30	30									0	0											X			
SIGN SUMMARY SHEET							SHEET TOTALS	59.50	0.00	0	2	2	9	0	0	10	151.5												
VERMONT AGENCY OF TRANSPORTATION							TOWN DIRECTIONAL TOTALS	339.4	0.0	18	1	1	68	0	0	58	870.0	0		0.0									
PROJECT NAME: HARTLAND-BETHEL PROJECT NUMBER: STPG SIGN (40)															FILE NAME: HARTLAND VT ROUTE 12 NB PROJECT MANAGER: AMY GAMBLE DESIGNED BY: M. MILLER HARTLAND VT-12 NORTHBOUND 8										PLOT DATE: 8/1/2012 DRAWN BY: M. MILLER CHECKED: AMY GAMBLE SHEET 22 OF 86				