


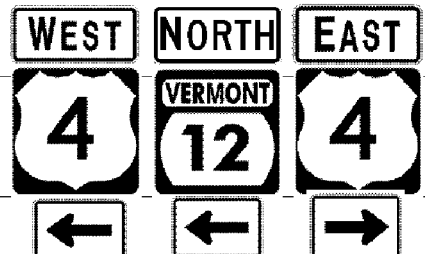

DIRECTION	MILEPOINT	LOCATION CODE (SHEET 2)	SIGN CODE	WIDTH (IN)	HEIGHT (IN)	SHEETING REMARKS	SIGN LEGEND	NEW SIGNS		EXISTING SIGNS			EXIST POST		NUMBER OF NEW POSTS	SQUARE STEEL (IN)			TUBULAR STEEL Ø (IN)				SIGN FRAME REQUIRED	REMARKS	SIGN DETAIL LOCATION			
								"A"	"B"	RETAIN	SALVAGE FROM	SALVAGE TO	REMOVE	RETAIN		REMOVE	1.75	2.00	2.50	FOUNDATION					SHSM	PROJECT SHEET #	STANDARD SHEET #	
																	(LB / FT)			3.00	3.50	4.00						5.00
NB HARTLAND VT 12							FY-FLUORESCENT YELLOW FYG-FLUORESCENT YELLOW GREEN															"SHSM"-STANDARD HIGHWAY SIGNS AND MARKINGS						
NB	7.664	A	M6-1L	21	15			(CONT.)	2.19														LEFT ARROW, BLACK ON WHITE	X				
		A	M3-1	24	12				2.00														NORTH, GREEN ON WHITE	X				
		A	M1-5	24	24				4.00														VT ROUTE 12			E-138B		
		A	M6-1L	21	15				2.19														LEFT ARROW, GREEN ON WHITE	X				
		A	M3-2	24	12				2.00														EAST, BLACK ON WHITE	X				
		A	M1-4	24	24				4.00														US ROUTE 4	X				
		A	M6-1R	21	15				2.19														RIGHT ARROW, BLACK ON WHITE	X				
NB	7.696	A	R1-1	36	36				9.00					2	16.0' / 16.0'								NOTE: NEW SIGN IS LARGER. INSTALL 15 FT± IN ADVANCE OF THE EXISTING STOP SIGN AT MP 7.699	X				
NB	7.699	A	R1-1	30	30			STOP																				
SIGN SUMMARY SHEET							SHEET TOTALS	27.57	0.00	0	0	0	2	0	0	2	32.0	0	0.0	0.0	0.0	0.0	PROJECT NAME: HARTLAND-BETHEL PROJECT NUMBER: STPG SIGN (40)					
VERMONT AGENCY OF TRANSPORTATION							TOWN DIRECTIONAL TOTALS	339.4	0.0	18	1	1	68	0	0	58	870.0	0		0.0			FILE NAME: HARTLAND VT ROUTE 12 NB PROJECT MANAGER: AMY GAMBLE DESIGNED BY: M. MILLER HARTLAND VT-12 NORTHBOUND 11	PLOT DATE: 8/1/2012 DRAWN BY: M. MILLER CHECKED BY: AMY GAMBLE SHEET 26 OF 86				