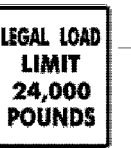


 




DIRECTION	MILEPOINT	LOCATION CODE (SHEET 2)	SIGN CODE	WIDTH (IN)	HEIGHT (IN)	SHEETING REMARKS	SIGN LEGEND	NEW SIGNS		EXISTING SIGNS			EXIST POST		NUMBER OF NEW POSTS	SQUARE STEEL (IN)			TUBULAR STEEL Ø (IN)				SIGN FRAME REQUIRED	REMARKS	SIGN DETAIL LOCATION					
								"A"	"B"	RETAIN	SALVAGE FROM	SALVAGE TO	REMOVE	RETAIN		REMOVE	1.75	2.00	2.50	3.00	3.50	4.00			5.00	SHSM	PROJECT SHEET #	STANDARD SHEET #		
																	(LB / FT)			(LB / FT)										
<b>NB WOODSTOCK VT 12</b>							FY-FLUORESCENT YELLOW FYG-FLUORESCENT YELLOW GREEN																"SHSM"-STANDARD HIGHWAY SIGNS AND MARKINGS							
NB	2.328	C	VR-017	24	30		 																	GULLY RD (TH-87)						
		C	VR-017	24	30			5.00		I	I	I													ADJUST THE SIGN CLOSER TO THE JCT WITH VT ROUTE 12		6			
NB	2.334	A	D3-1	30	12																			GULLY RD TH87						
		C	D3-1	42	12																			BARNARD RD VT12						
		D	R1-1	30	30																			STOP						
		A	D3-1	30	12																			GULLY RD TH87						
		C	D3-1	42	12																			BARNARD RD VT12						
		D	R1-1	30	30			6.25																	X					
NB	3.038	C	VR-017	24	30		 																	AUSTIN RD (TH-21)						
		C	VR-017	24	30			5.00		I	I	I															6			
NB	3.044	A	D3-1	36	12																			AUSTIN RD TH21						
		C	D3-1	42	12																			BARNARD RD VT12						
NB	3.044	D	R1-1	30	30																			AUSTIN RD (TH-21)						
		D	R1-1	30	30			6.25																		X				
NB	3.134	A	VD1-1A	72	10		<--- W. Woodstock 2 (CONT. ON NEXT PAGE)																							
<b>SIGN SUMMARY SHEET</b>								<b>SHEET TOTALS</b>		22.50	0.00	2	4	4	9	0	0	4	55.0	0	0.0	0.0	0.0	0.0	PROJECT NAME: HARTLAND-BETHEL PROJECT NUMBER: STPG SIGN (40)					
VERMONT AGENCY OF TRANSPORTATION								SF	SF	EA	EA	EA	EA	EA	EA	EA	FT	EA	LB	LB	LB	LB	LB	FILE NAME: WOODSTOCK VT ROUTE 12 NE PROJECT MANAGER: AMY GAMBLE DESIGNED BY: M. MILLER WOODSTOCK VT-12 NORTHBOUND 4	8/1/2012	DRAWN BY: M. MILLER CHECKED: AMY GAMBLE SHEET 38 OF 86				
<b>TOWN DIRECTIONAL TOTALS</b>								126.3	0.0	12	6	6	32	0	0	24	360.0	0	0.0	0.0	0.0	0.0								