






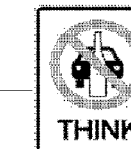



DIRECTION	MILEPOINT	LOCATION CODE (SHEET 2)	SIGN CODE	WIDTH (IN)	HEIGHT (IN)	SHEETING REMARKS	SIGN LEGEND	NEW SIGNS		EXISTING SIGNS			EXIST POST		NUMBER OF NEW POSTS	SQUARE STEEL (IN)			TUBULAR STEEL Ø (IN)				SIGN FRAME REQUIRED	REMARKS	SIGN DETAIL LOCATION						
								"A"	"B"	RETAIN	SALVAGE FROM	SALVAGE TO	REMOVE	RETAIN		REMOVE	1.75 (LB / FT)	2.00	2.50	FOUNDATION	3.00	3.50			4.00	5.00	SHSM	PROJECT SHEET #	STANDARD SHEET #		
																														1.88	2.42
<b>NB WOODSTOCK VT 12</b>							FY-FLUORESCENT YELLOW FYG-FLUORESCENT YELLOW GREEN															"SHSM"-STANDARD HIGHWAY SIGNS AND MARKINGS									
NB	3.134	A	VD1-1A	72	12		 (CONT.)	6.00						2	12.0' / 12.0' X										200 FT. IN ADVANCE OF THE "C" POSITION ROUTE MARKERS AT MP 3.180		9				
NB	3.173	C	M3-1	24	12		 NORTH																			REMOVE THIS ENTIRE ASSEMBLY; NOTE LOCATION AS REFERENCE FOR THE NEXT SIGNS					
		C	M1-5	24	24		VT ROUTE 12																								
		C	M6-1L	21	15		<--- LEFT																								
		C	M3-3	24	12		SOUTH																								
		C	M1-5	24	24		VT ROUTE 12																								
		C	M6-1R	21	15		RIGHT --->																								
NB	3.191	A	VD2-1	72	12			6.00						2	13.5' / 14.0' X											INSTALL THIS NEW ASSEMBLY 95 FT± NORTH OF THE SIGNS REMOVED AT MP 3.173		10			
		C	M3-1	24	12			2.00																		NORTH, GREEN ON WHITE; INSTALL THE ROUTE MARKERS ON THE LEFT-SIDE POST	X				
		C	M1-5	24	24			4.00																		VT ROUTE 12 200			E-136B		
NB	3.391	A	R2-1	24	30			5.00						1	14.0' X											INSTALL 240 FT± SOUTH OF (IN ADVANCE OF) THE "THINK" SIGN AT MP 3.436	X				
NB	3.436	A	VR-072	24	30		"DON'T DRINK AND DRIVE" SYMBOL WITH "THINK" TEXT																			SITE OF AN ALCOHOL RELATED FATALITY					
		A	VR-072	24	30		 (INSTALL BACK-TO-BACK) 	5.00						1	14.5' X											INSTALL THE NEW SIGNS BACK TO BACK ON THE SAME POST		6			
		B	VR-072	24	30			5.00																		THIS SIGN FACES SB TRAFFIC, NOTE: THE "THINK" SIGN AND POST ADJACENT TO THE SB LANE WILL BE REMOVED		6			
<b>SIGN SUMMARY SHEET</b>							<b>SHEET TOTALS</b>	33.00	0.00	0	0	0	10	0	0	6	80.0	0	0.0	0.0	0.0	0.0						PROJECT NAME: HARTLAND-BETHEL PROJECT NUMBER: STPG SIGN (40)			
VERMONT AGENCY OF TRANSPORTATION							<b>TOWN DIRECTIONAL TOTALS</b>	128.3	0.0	12	6	6	32	0	0	24	360.0	0	0.0	0.0	0.0						FILE NAME: WOODSTOCK VT ROUTE 12 NE PROJECT MANAGER: AMY GAMBLE DESIGNED BY: M. MILLER WOODSTOCK VT-12 NORTHBOUND 5	8/1/2012	DRAWN BY: M. MILLER CHECKED: AMY GAMBLE SHEET 39 OF 86		